

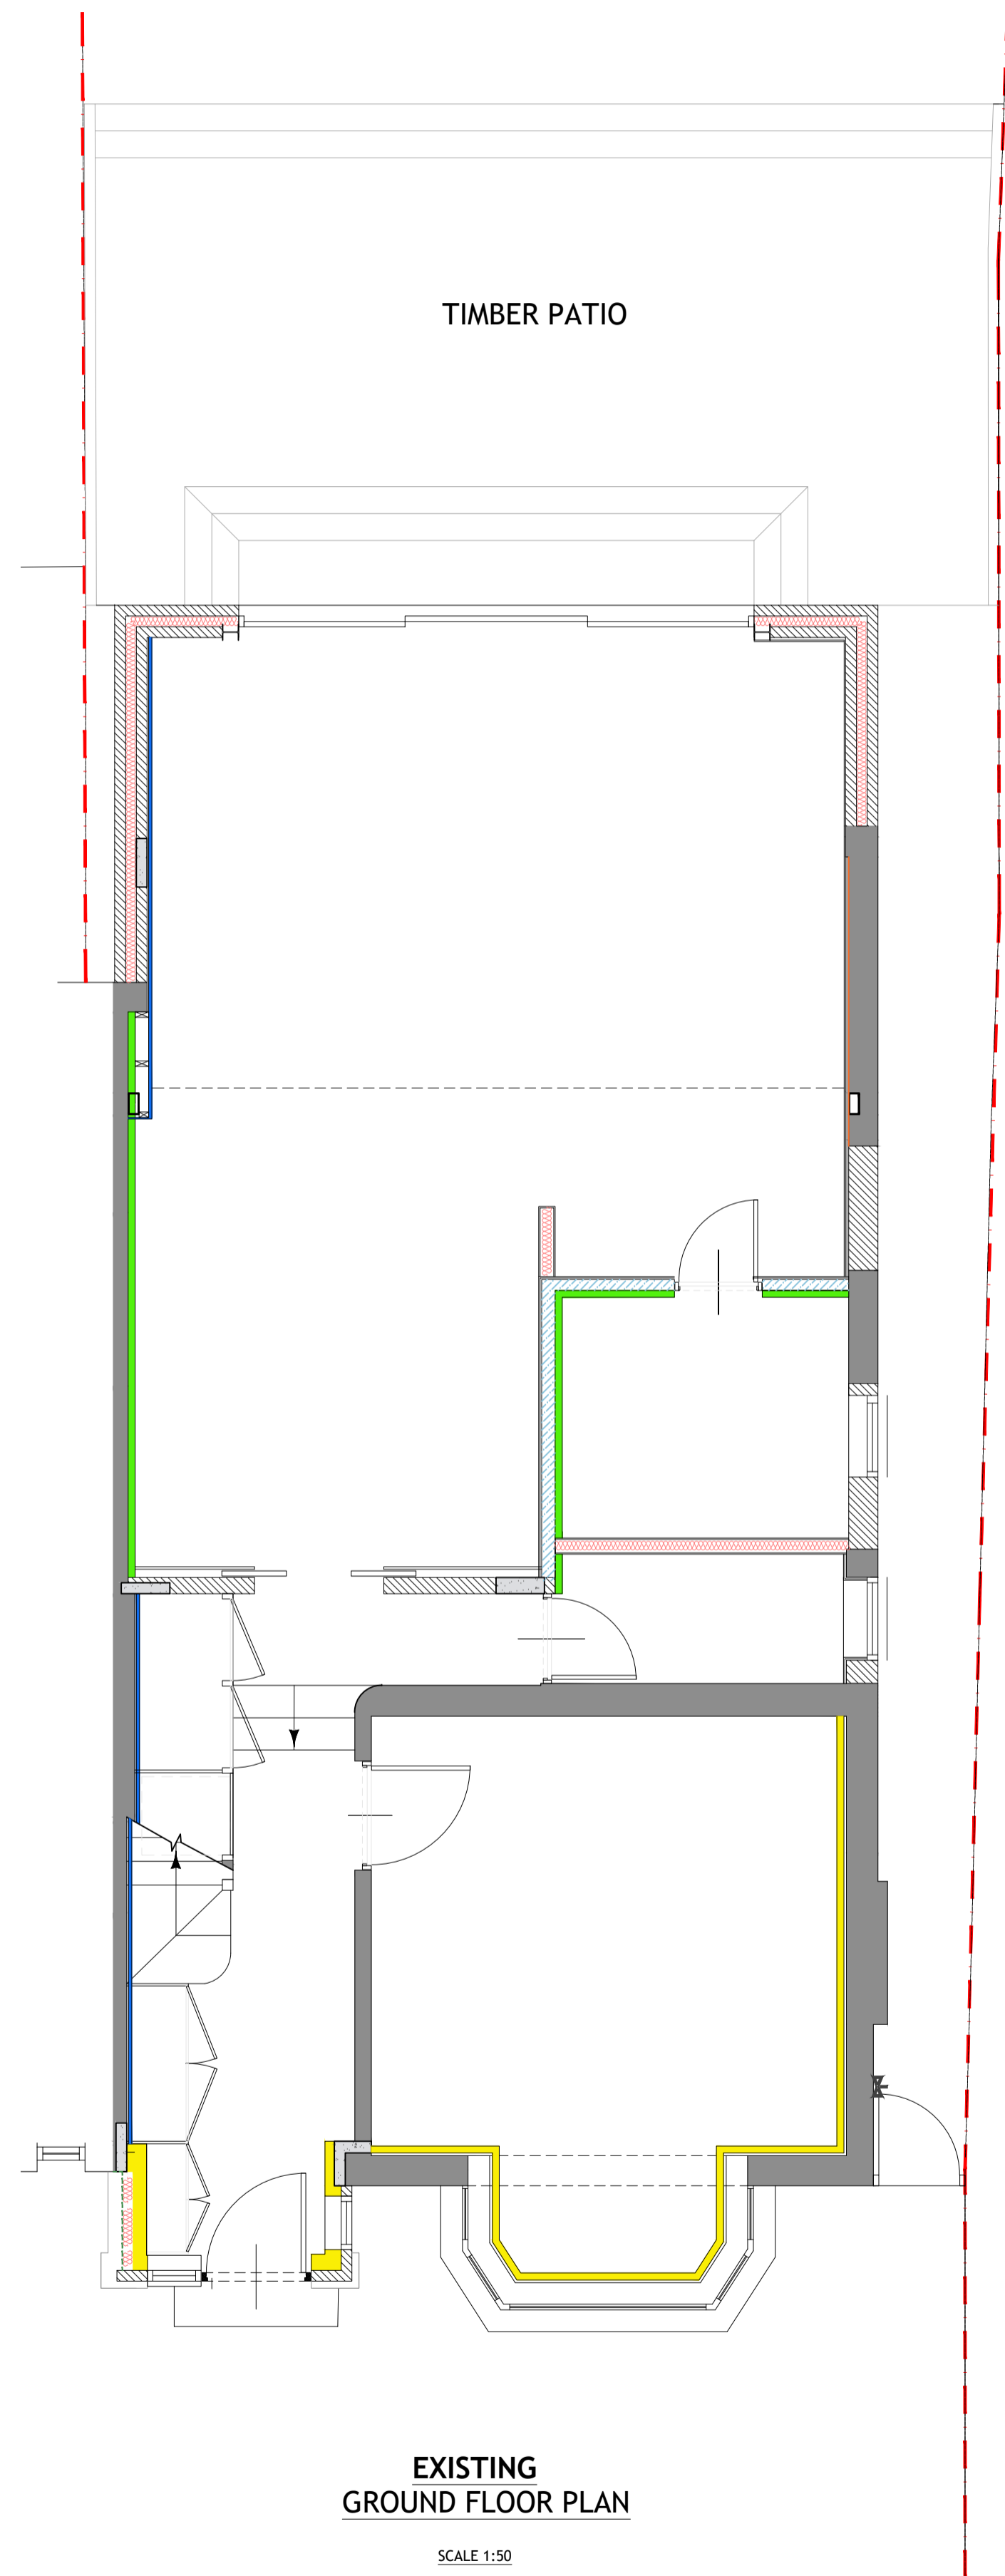




NOTES
 THIS DRAWING IS THE SUBJECT OF
 COPYRIGHT AND DESIGN RIGHTS
 AND SHALL NOT BE REPRODUCED,
 LOANED, COPIED OR SUBMITTED
 TO ANY OTHER PARTY WITHOUT
 CONSENT.

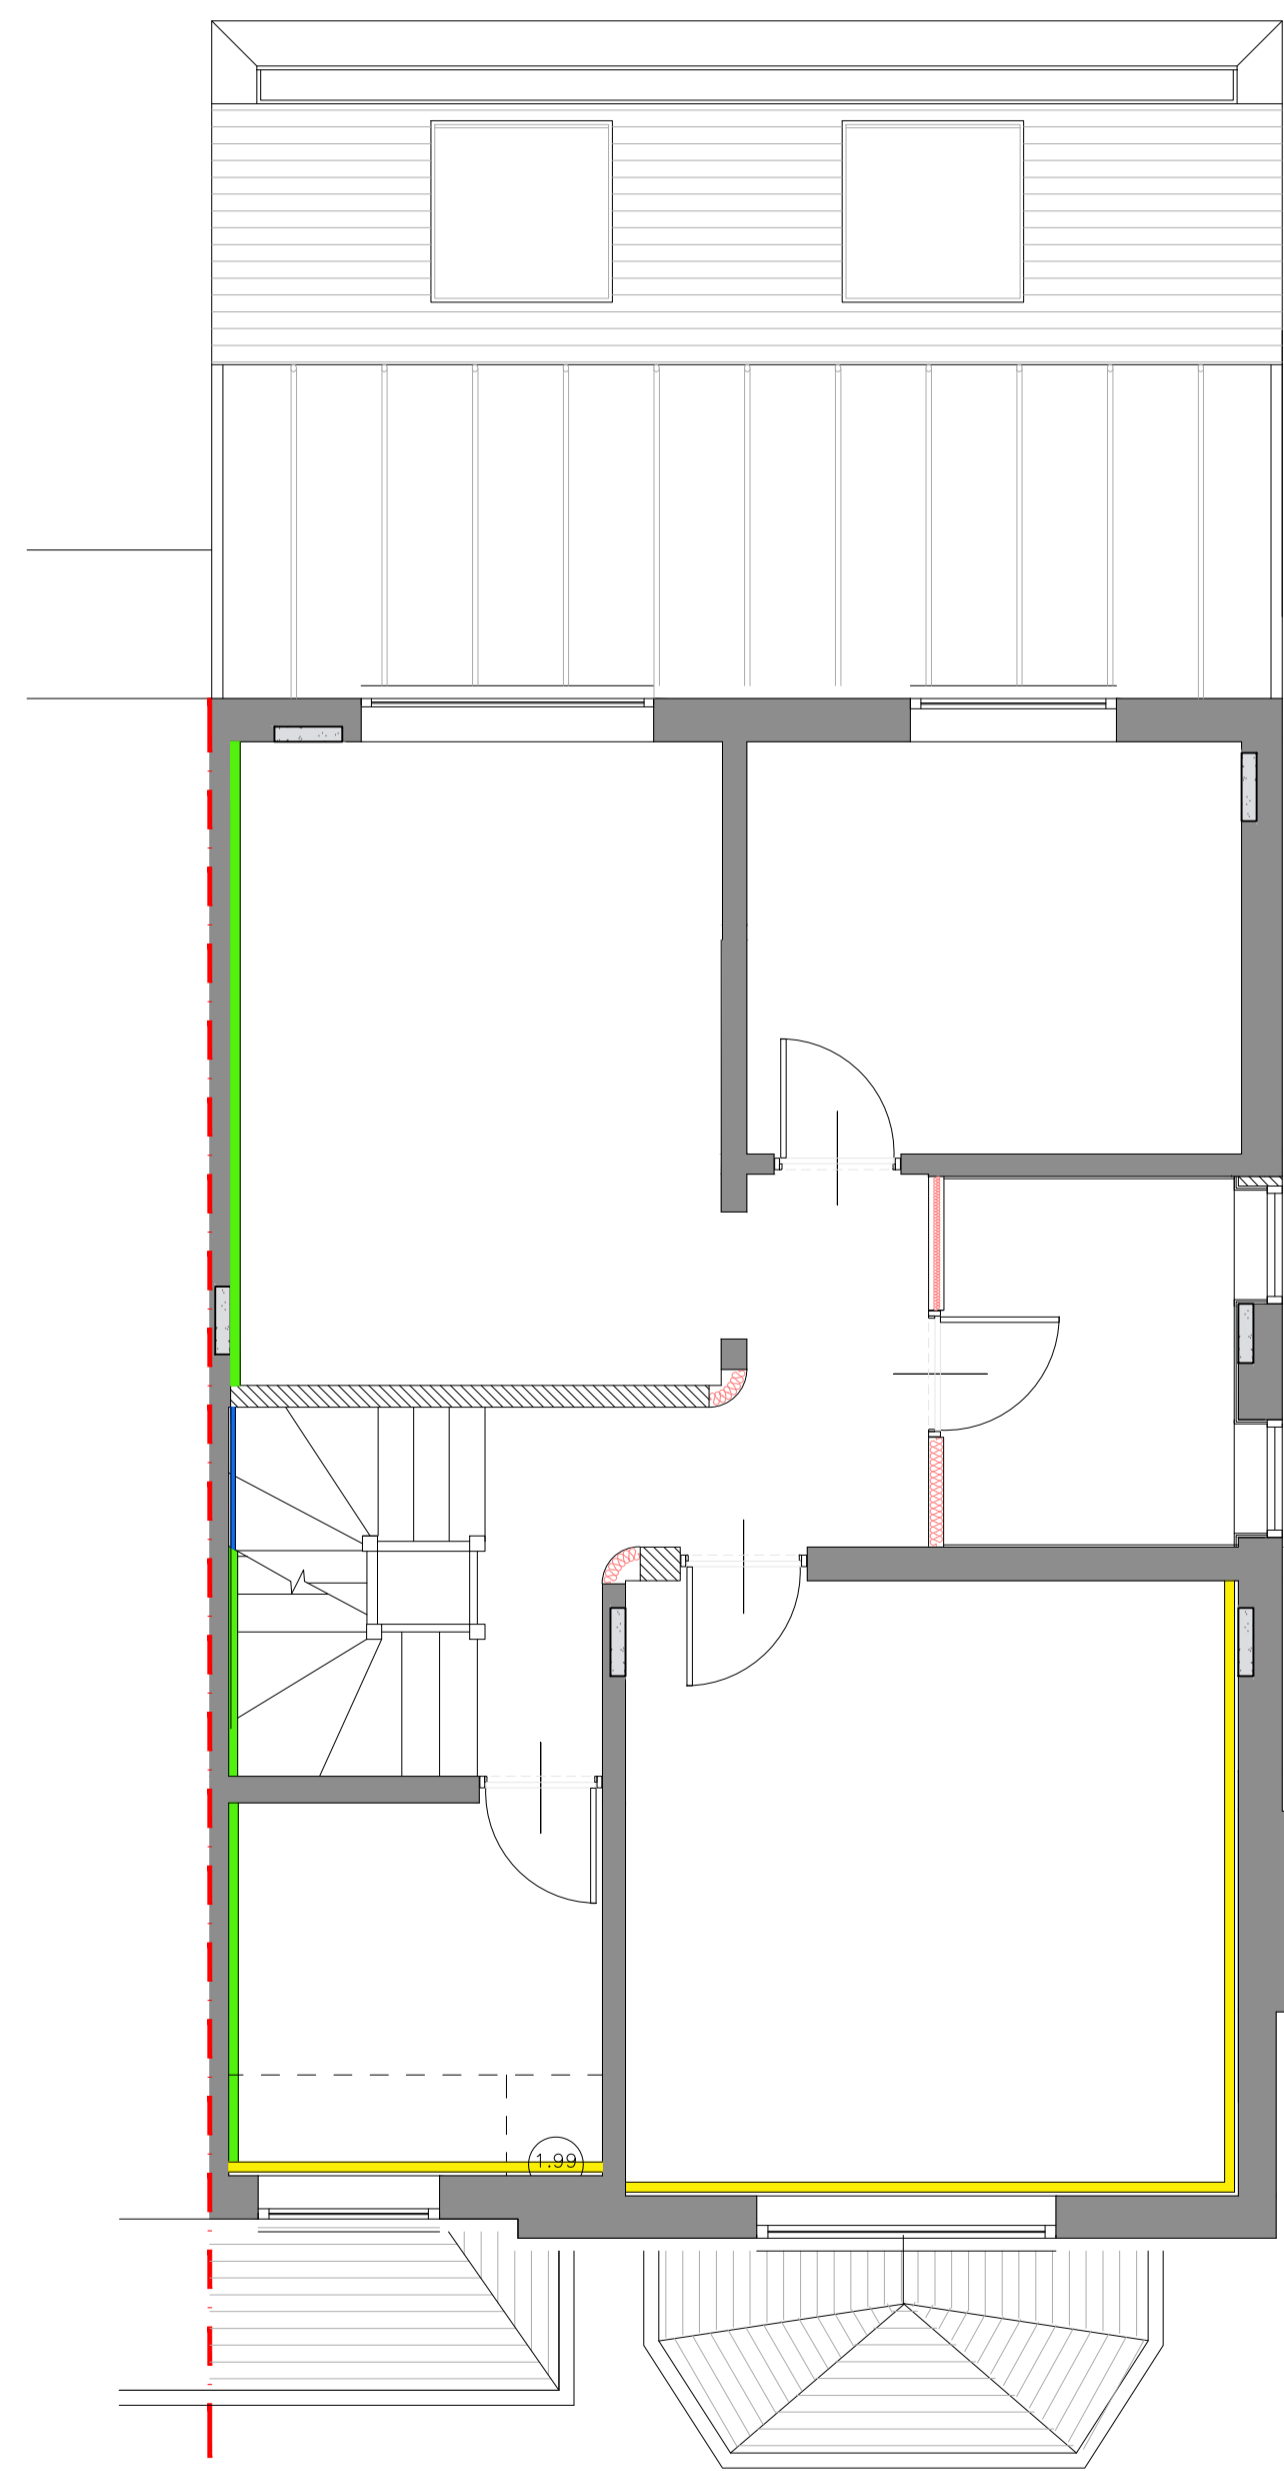



**EXISTING
 GROUND FLOOR PLAN**
 SCALE 1:50

 


**EXISTING
 FIRST FLOOR PLAN**
 SCALE 1:50

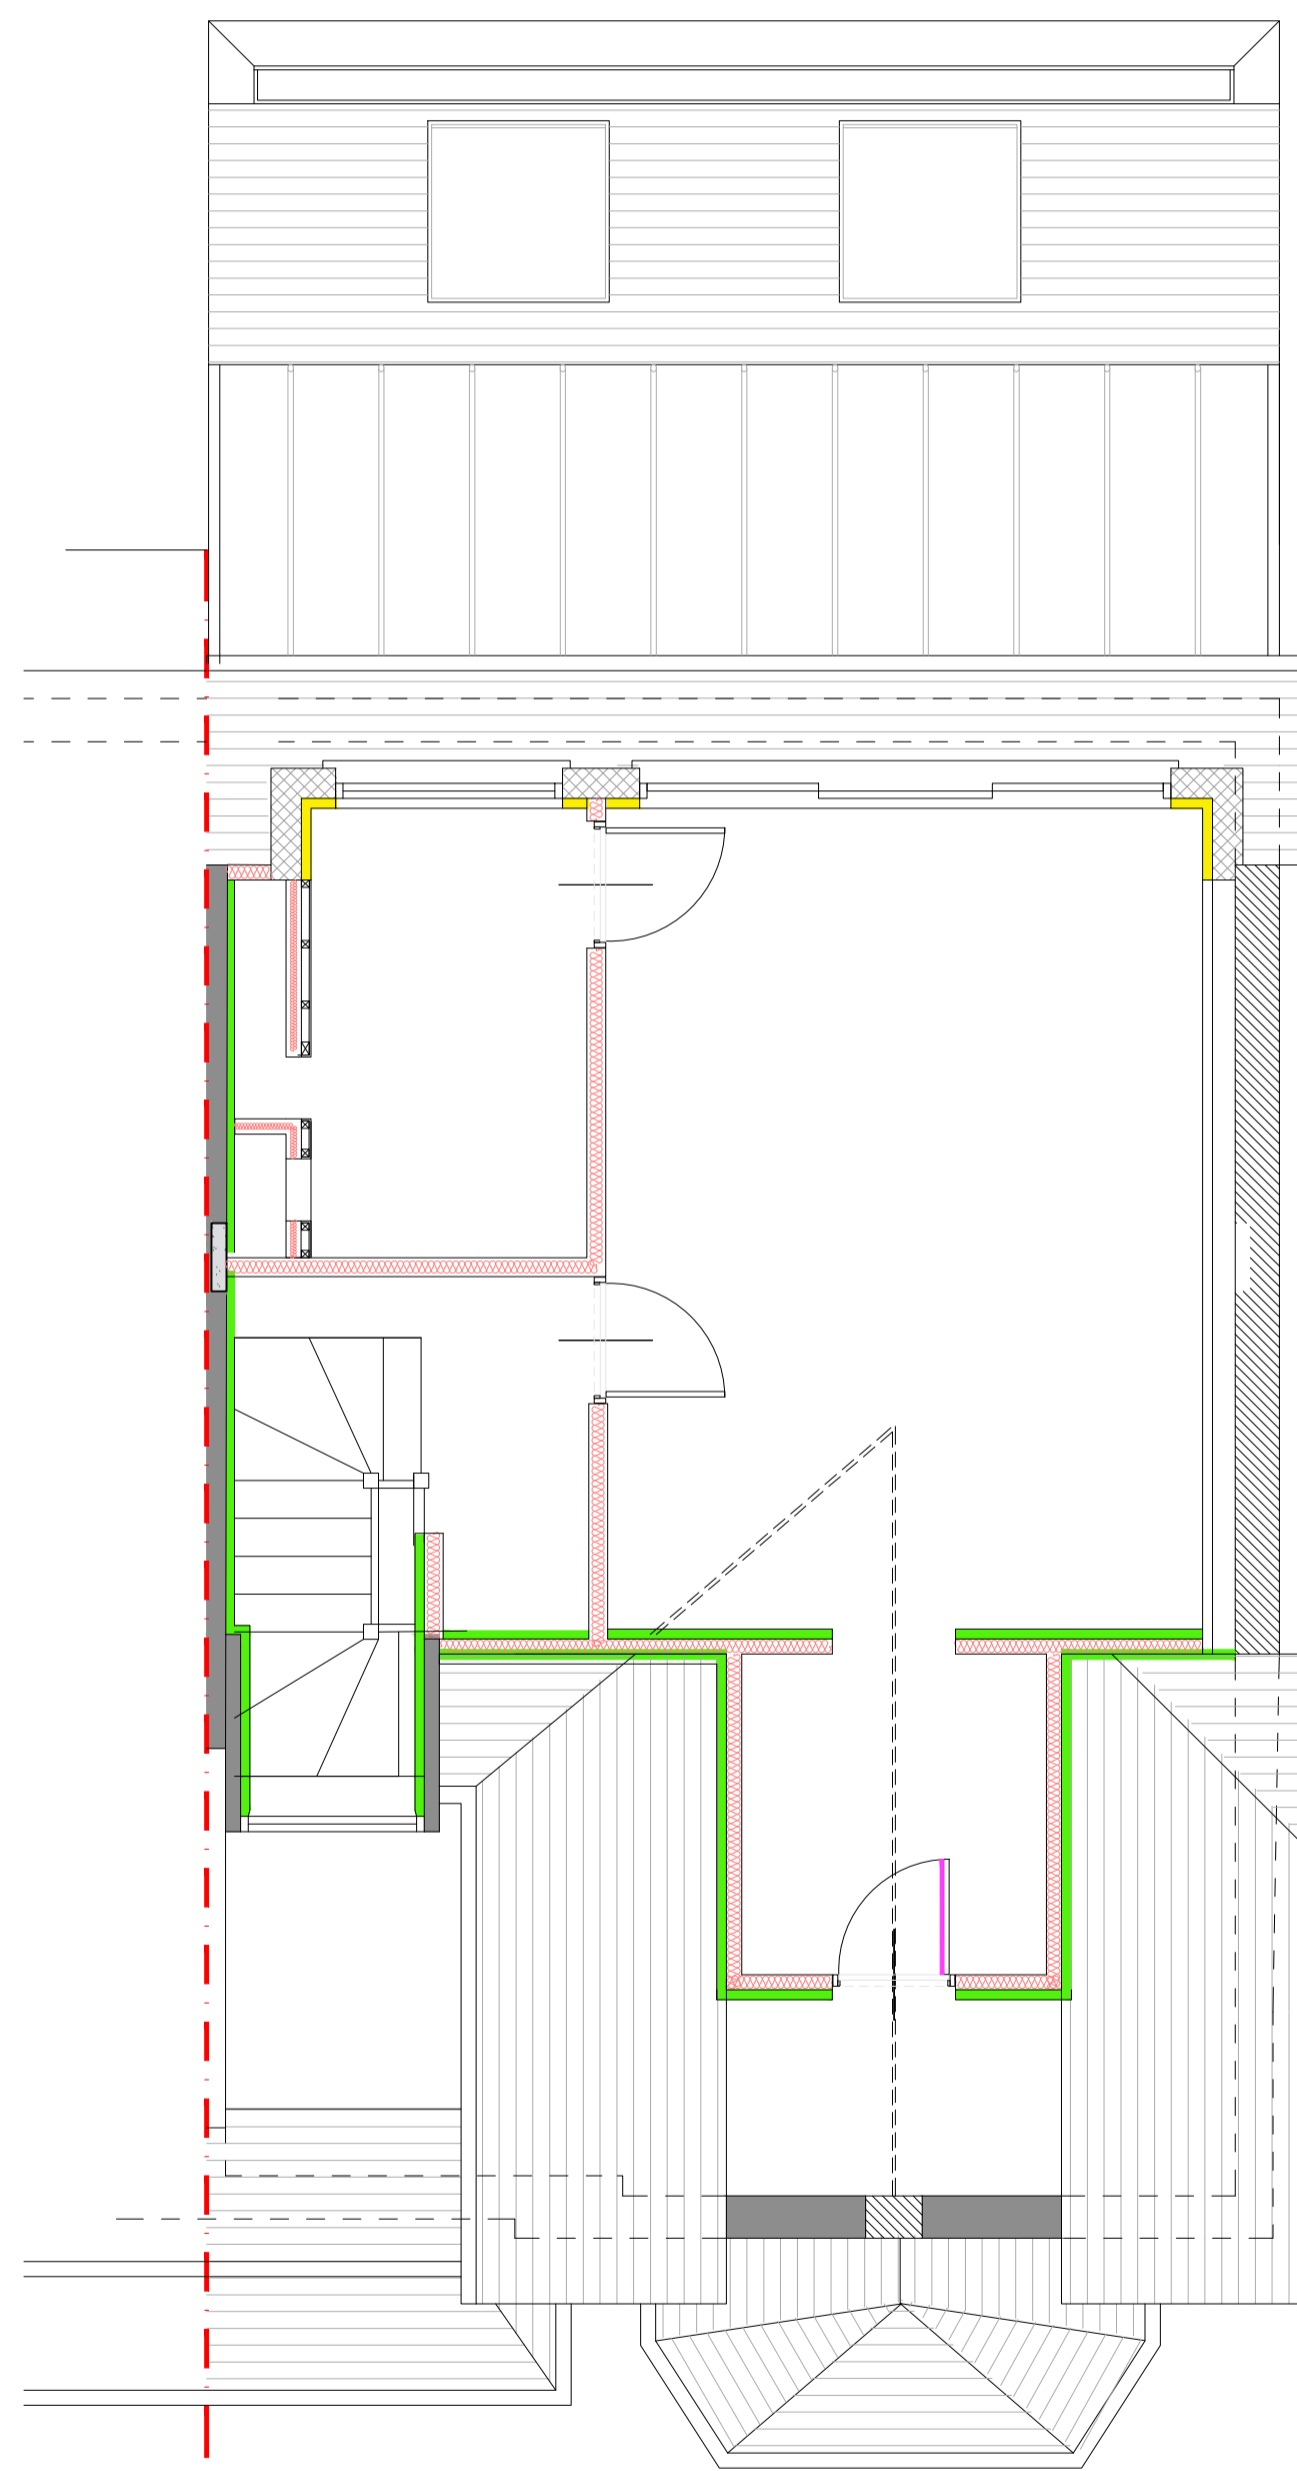 

**EXISTING
 LOFT PLAN**
 SCALE 1:50

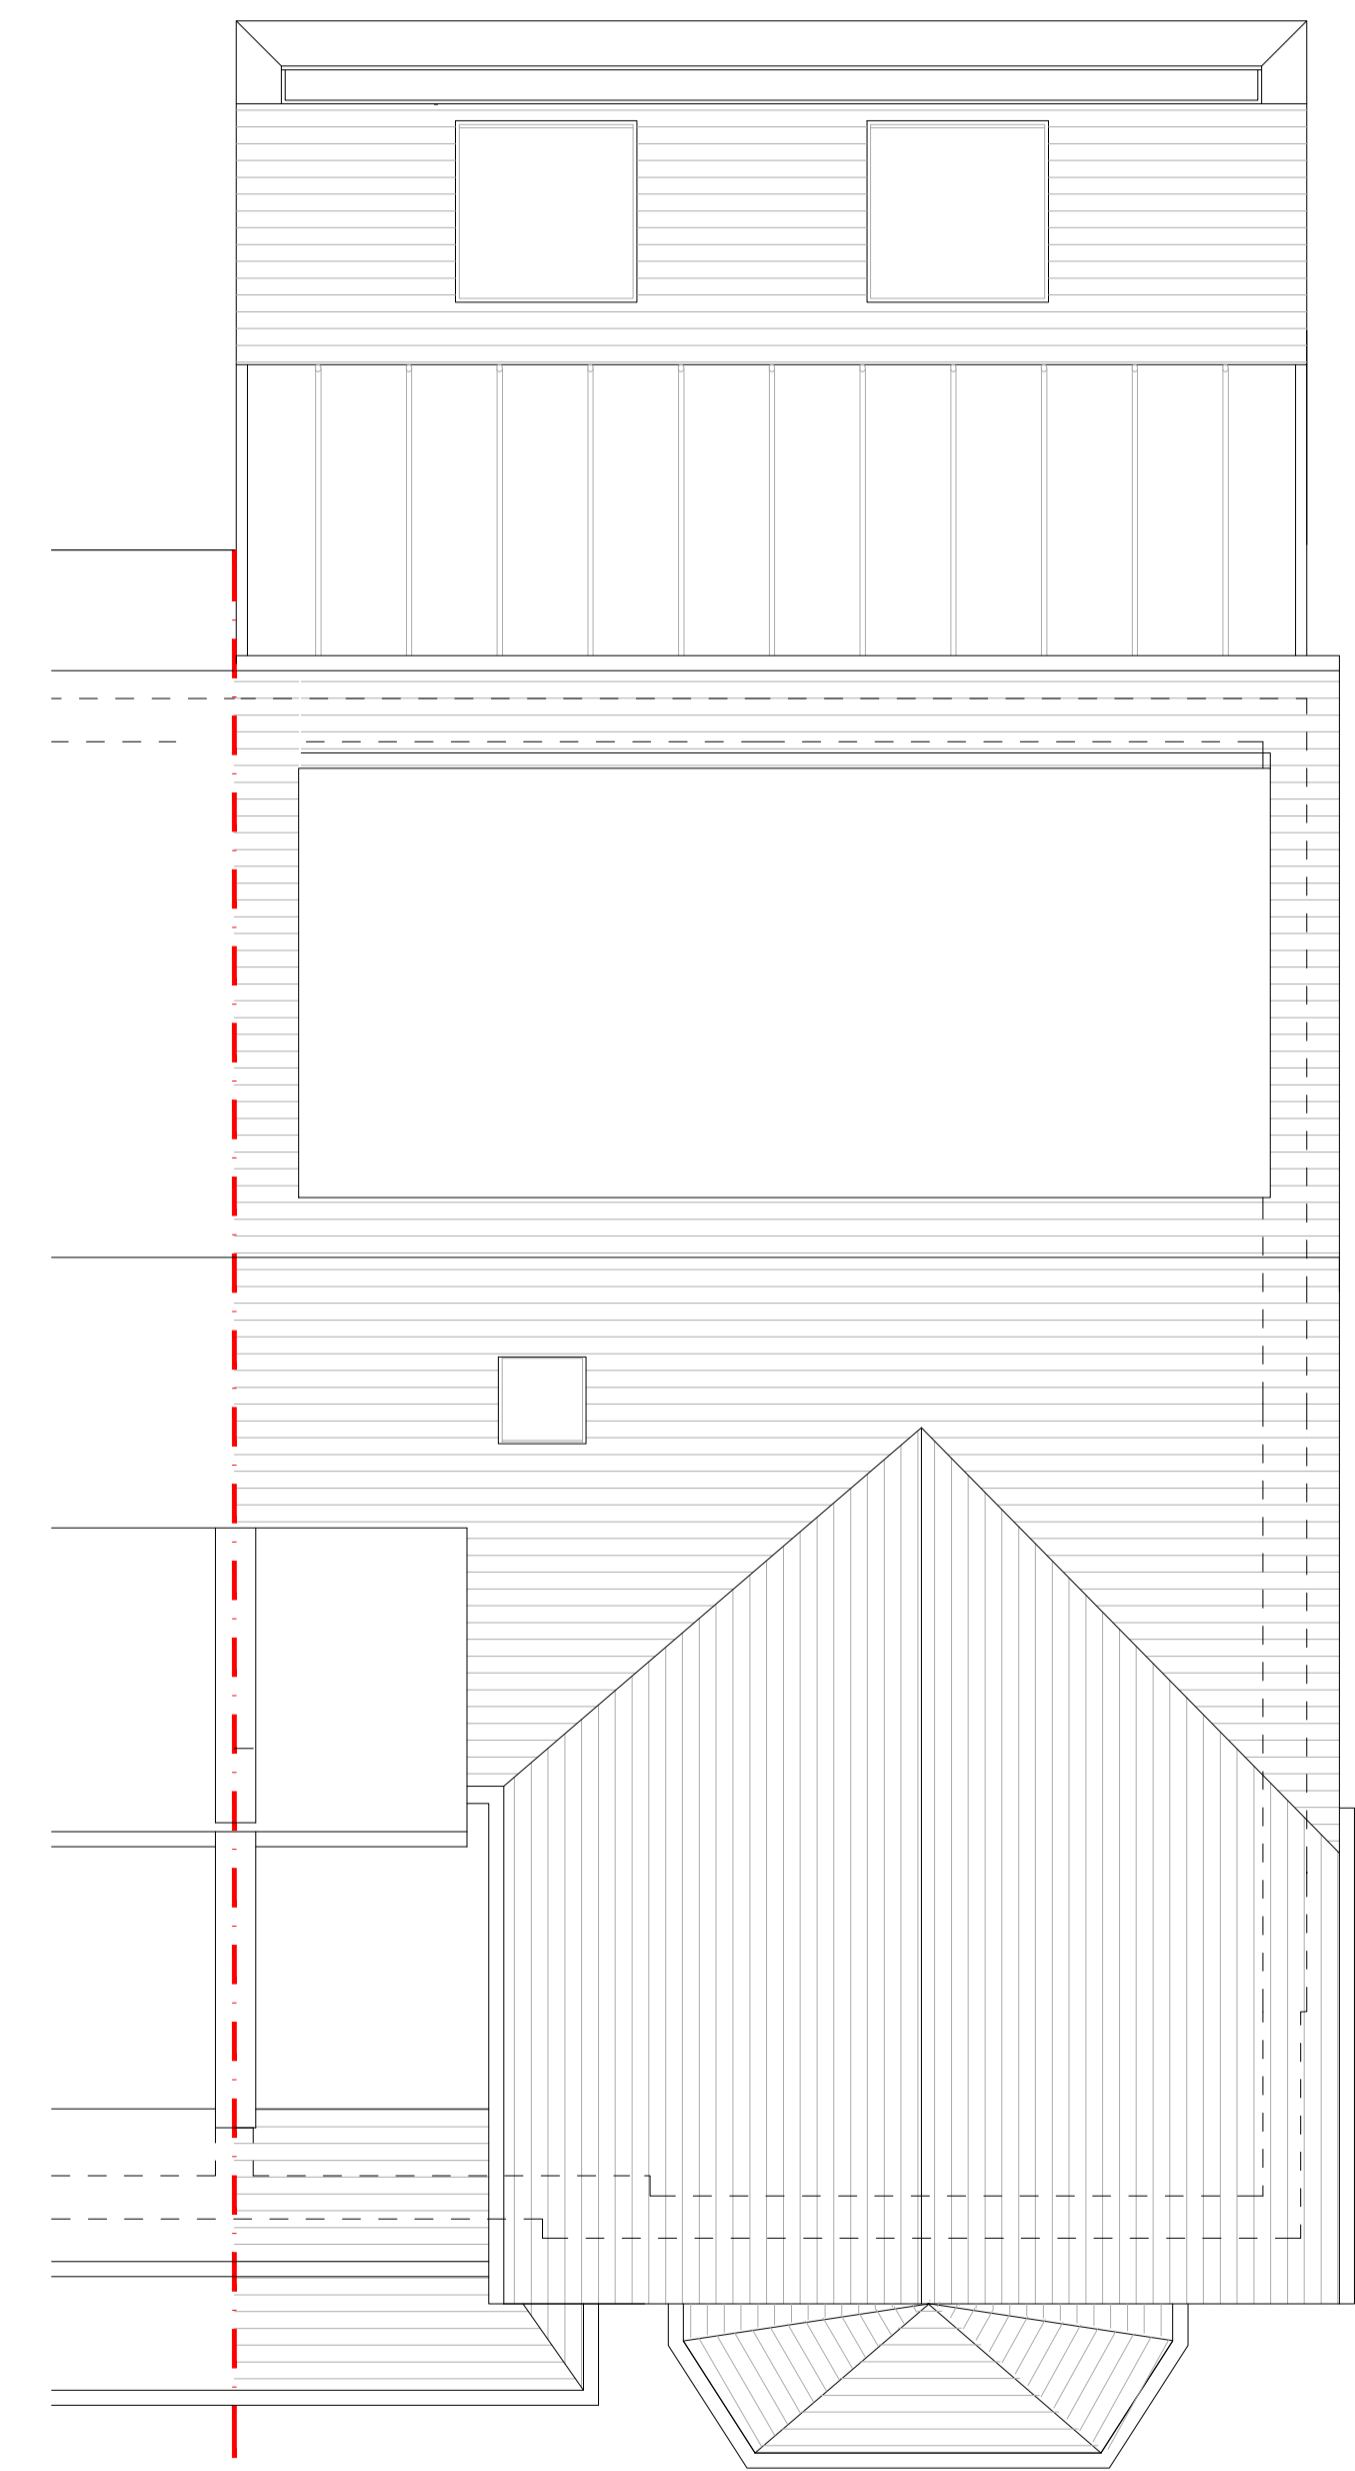 

**EXISTING
 LOFT PLAN**
 SCALE 1:50

 

NO.	DR.	INFO
DATE		
REVISION		
PROJECT	75, WENTWORTH ROAD, LONDON, NW11 0RH	
CLIENT		
DRAWING TITLE	EXISTING FLOOR PLANS	
SCALE	1:50	1:100
SIZE	A1	A3
JOB NO.	202201	
STAGE	P	
DWG NO.	202201.P.1101	
REVISION		
DATE	MARCH 2023	
DRAWN	MB	
CHECKED	MB	