

NOTES
 THIS DRAWING IS THE SUBJECT OF
 COPYRIGHT AND DESIGN RIGHTS
 AND SHALL NOT BE REPRODUCED,
 LOANED, COPIED OR SUBMITTED
 TO ANY OTHER PARTY WITHOUT
 CONSENT.





AC UNIT
 DAIKIN ZAKXMS0A9
 (852W X 350D X 552H)

AC UNIT
 DAIKIN AZAS100MW1
 (940W X 320D X 990H)

NOTE:
 1 X AC UNIT
 ALREADY APPROVED
 UNDER APPLICATION
 REF.NO:
 23/1295/HSE

PROPOSED - FRONT ELEVATION

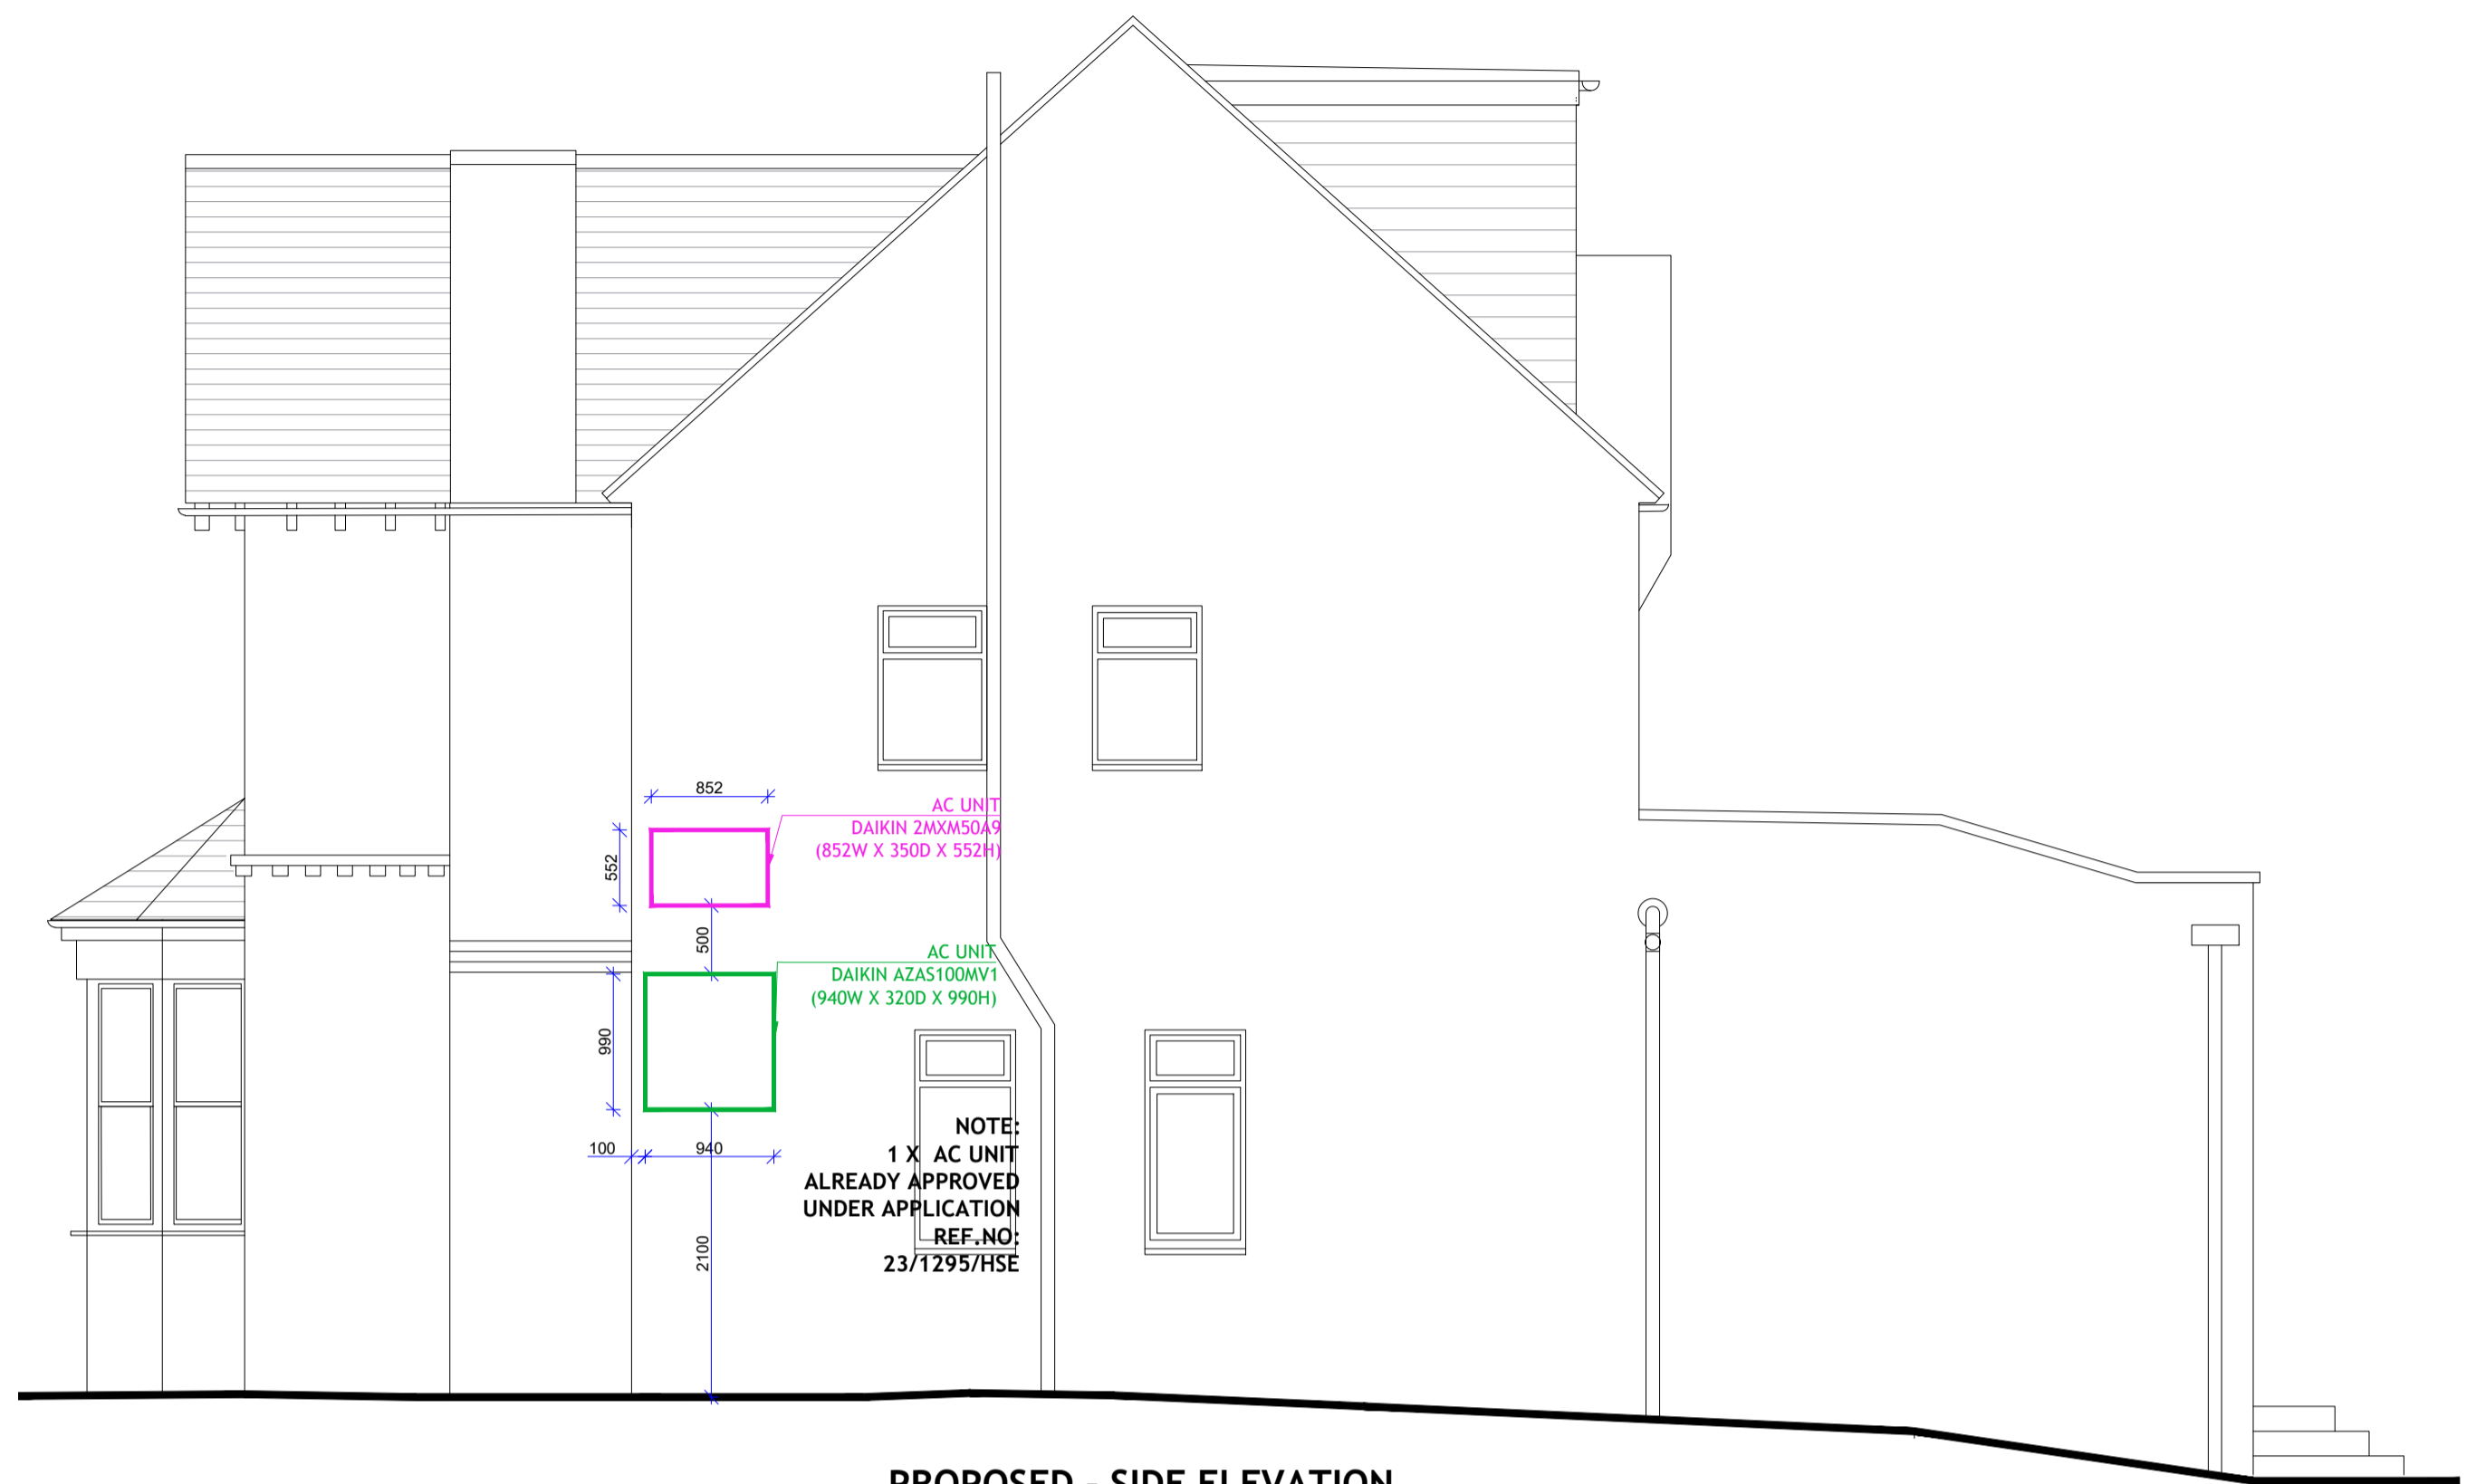
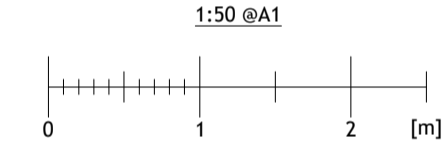


AC UNIT
 DAIKIN ZAKXMS0A9
 (852W X 350D X 552H)

AC UNIT
 DAIKIN AZAS100MW1
 (940W X 320D X 990H)

NOTE:
 1 X AC UNIT
 ALREADY APPROVED
 UNDER APPLICATION
 REF.NO:
 23/1295/HSE

PROPOSED - SIDE ELEVATION

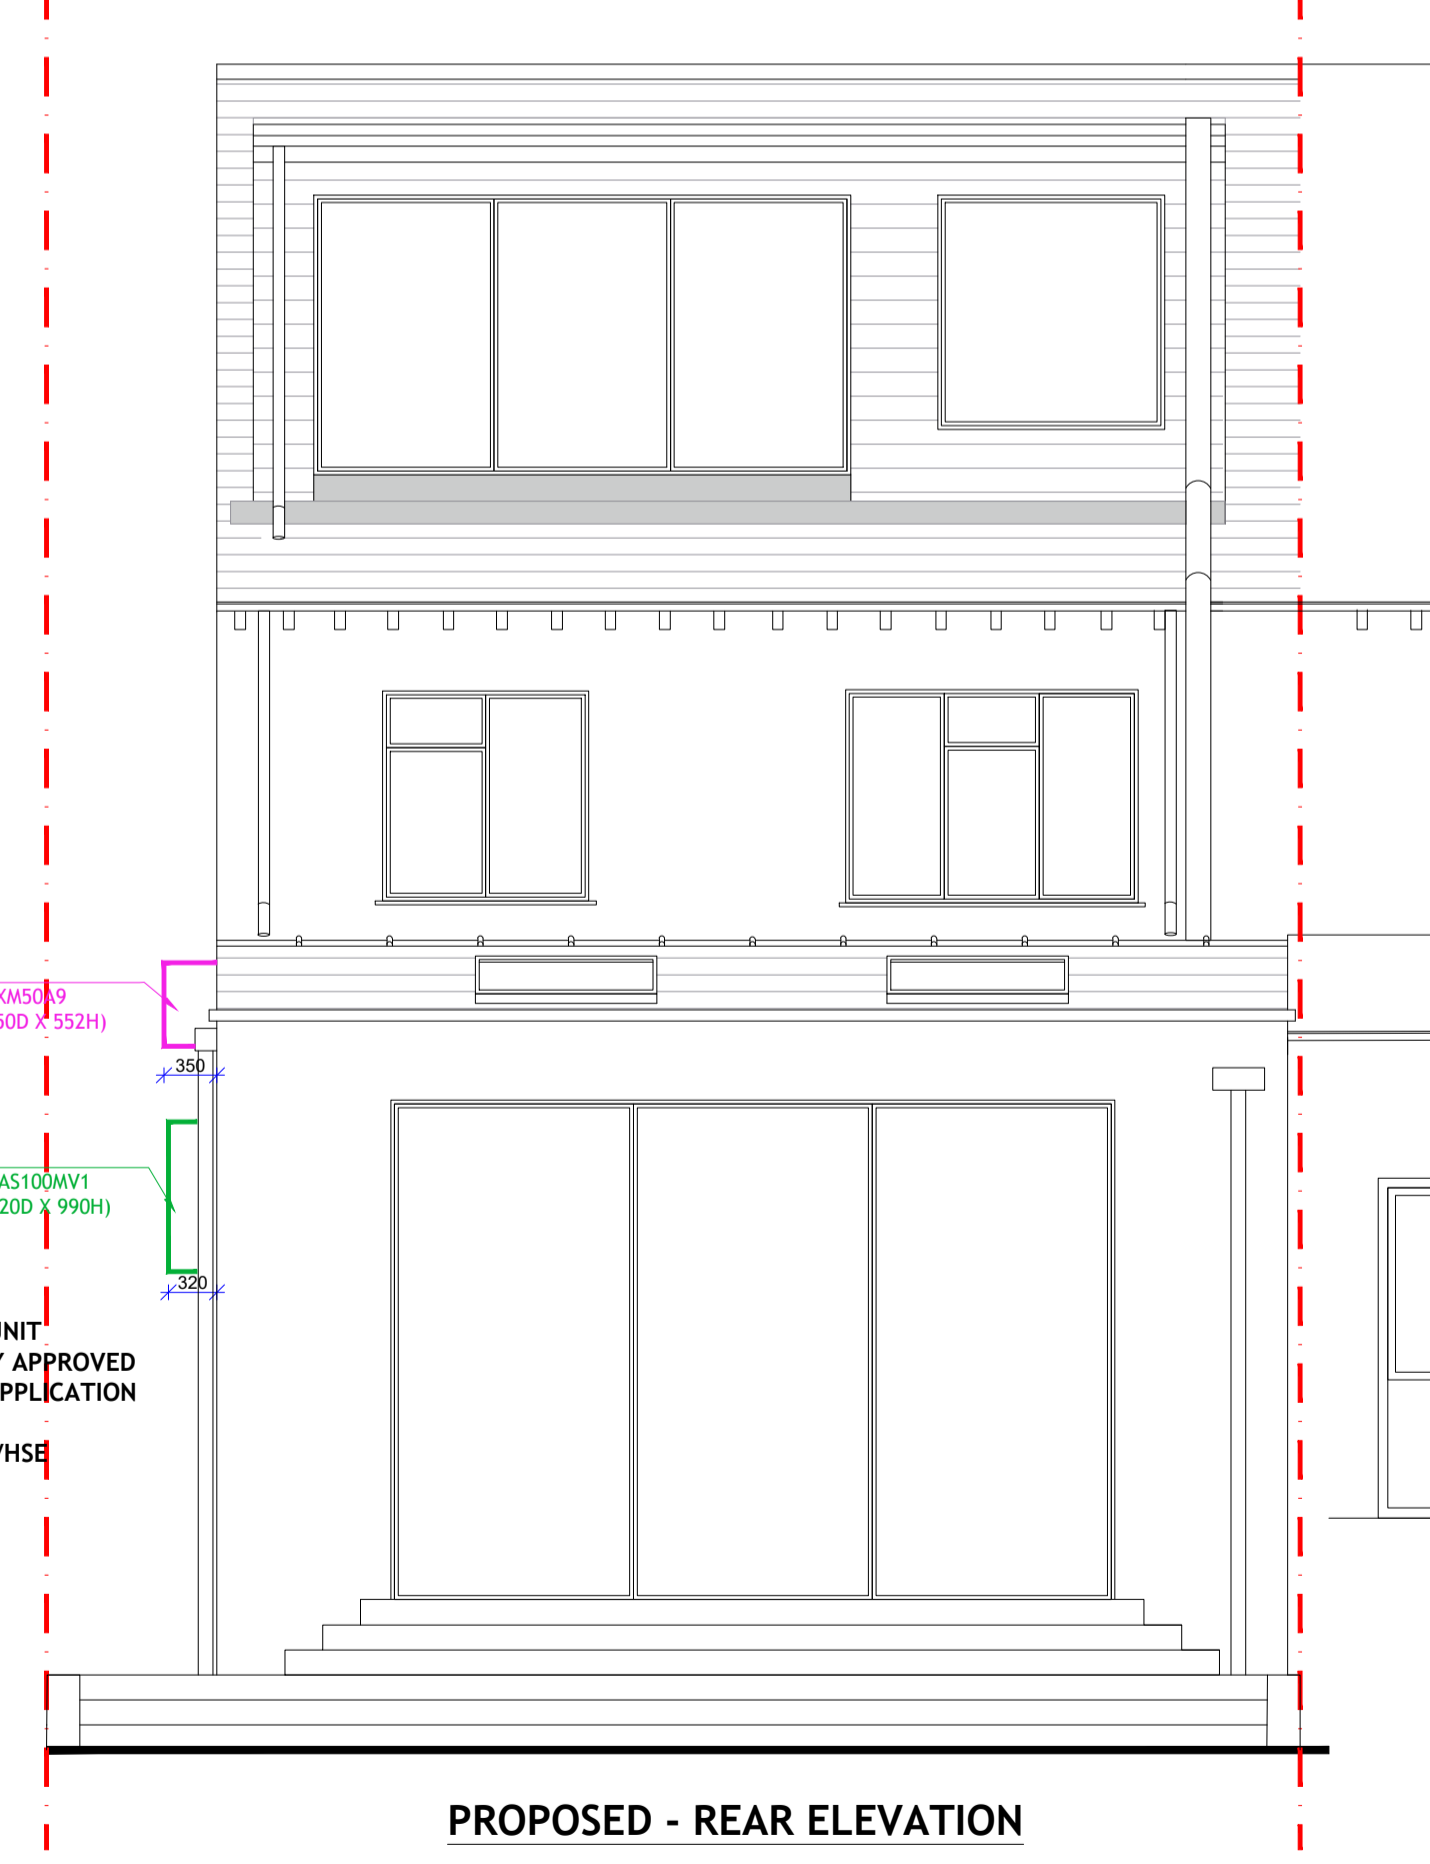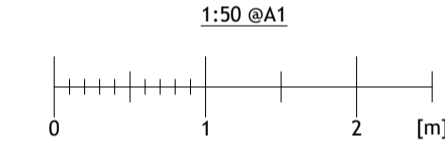


AC UNIT
 DAIKIN ZAKXMS0A9
 (852W X 350D X 552H)

AC UNIT
 DAIKIN AZAS100MW1
 (940W X 320D X 990H)

NOTE:
 1 X AC UNIT
 ALREADY APPROVED
 UNDER APPLICATION
 REF.NO:
 23/1295/HSE

PROPOSED - REAR ELEVATION

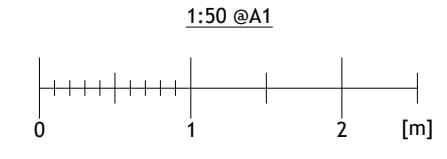

NO.	DR.	INFO
		DATE
		REVISION
PROJECT		
75, WENTWORTH ROAD, LONDON, NW11 0RH		
CLIENT		
DRAWING TITLE		
PROPOSED ELEVATIONS		
SCALE	1:50	1:100
SIZE	A1	A3
JOB NO.	202201	
STAGE	P	
DWG NO.	202201.P.1302	
REVISION		
DATE	MARCH 2022	
DRAWN	MB	
CHECKED	MB	