





01
000 EXISTING SITE PLAN 1:200

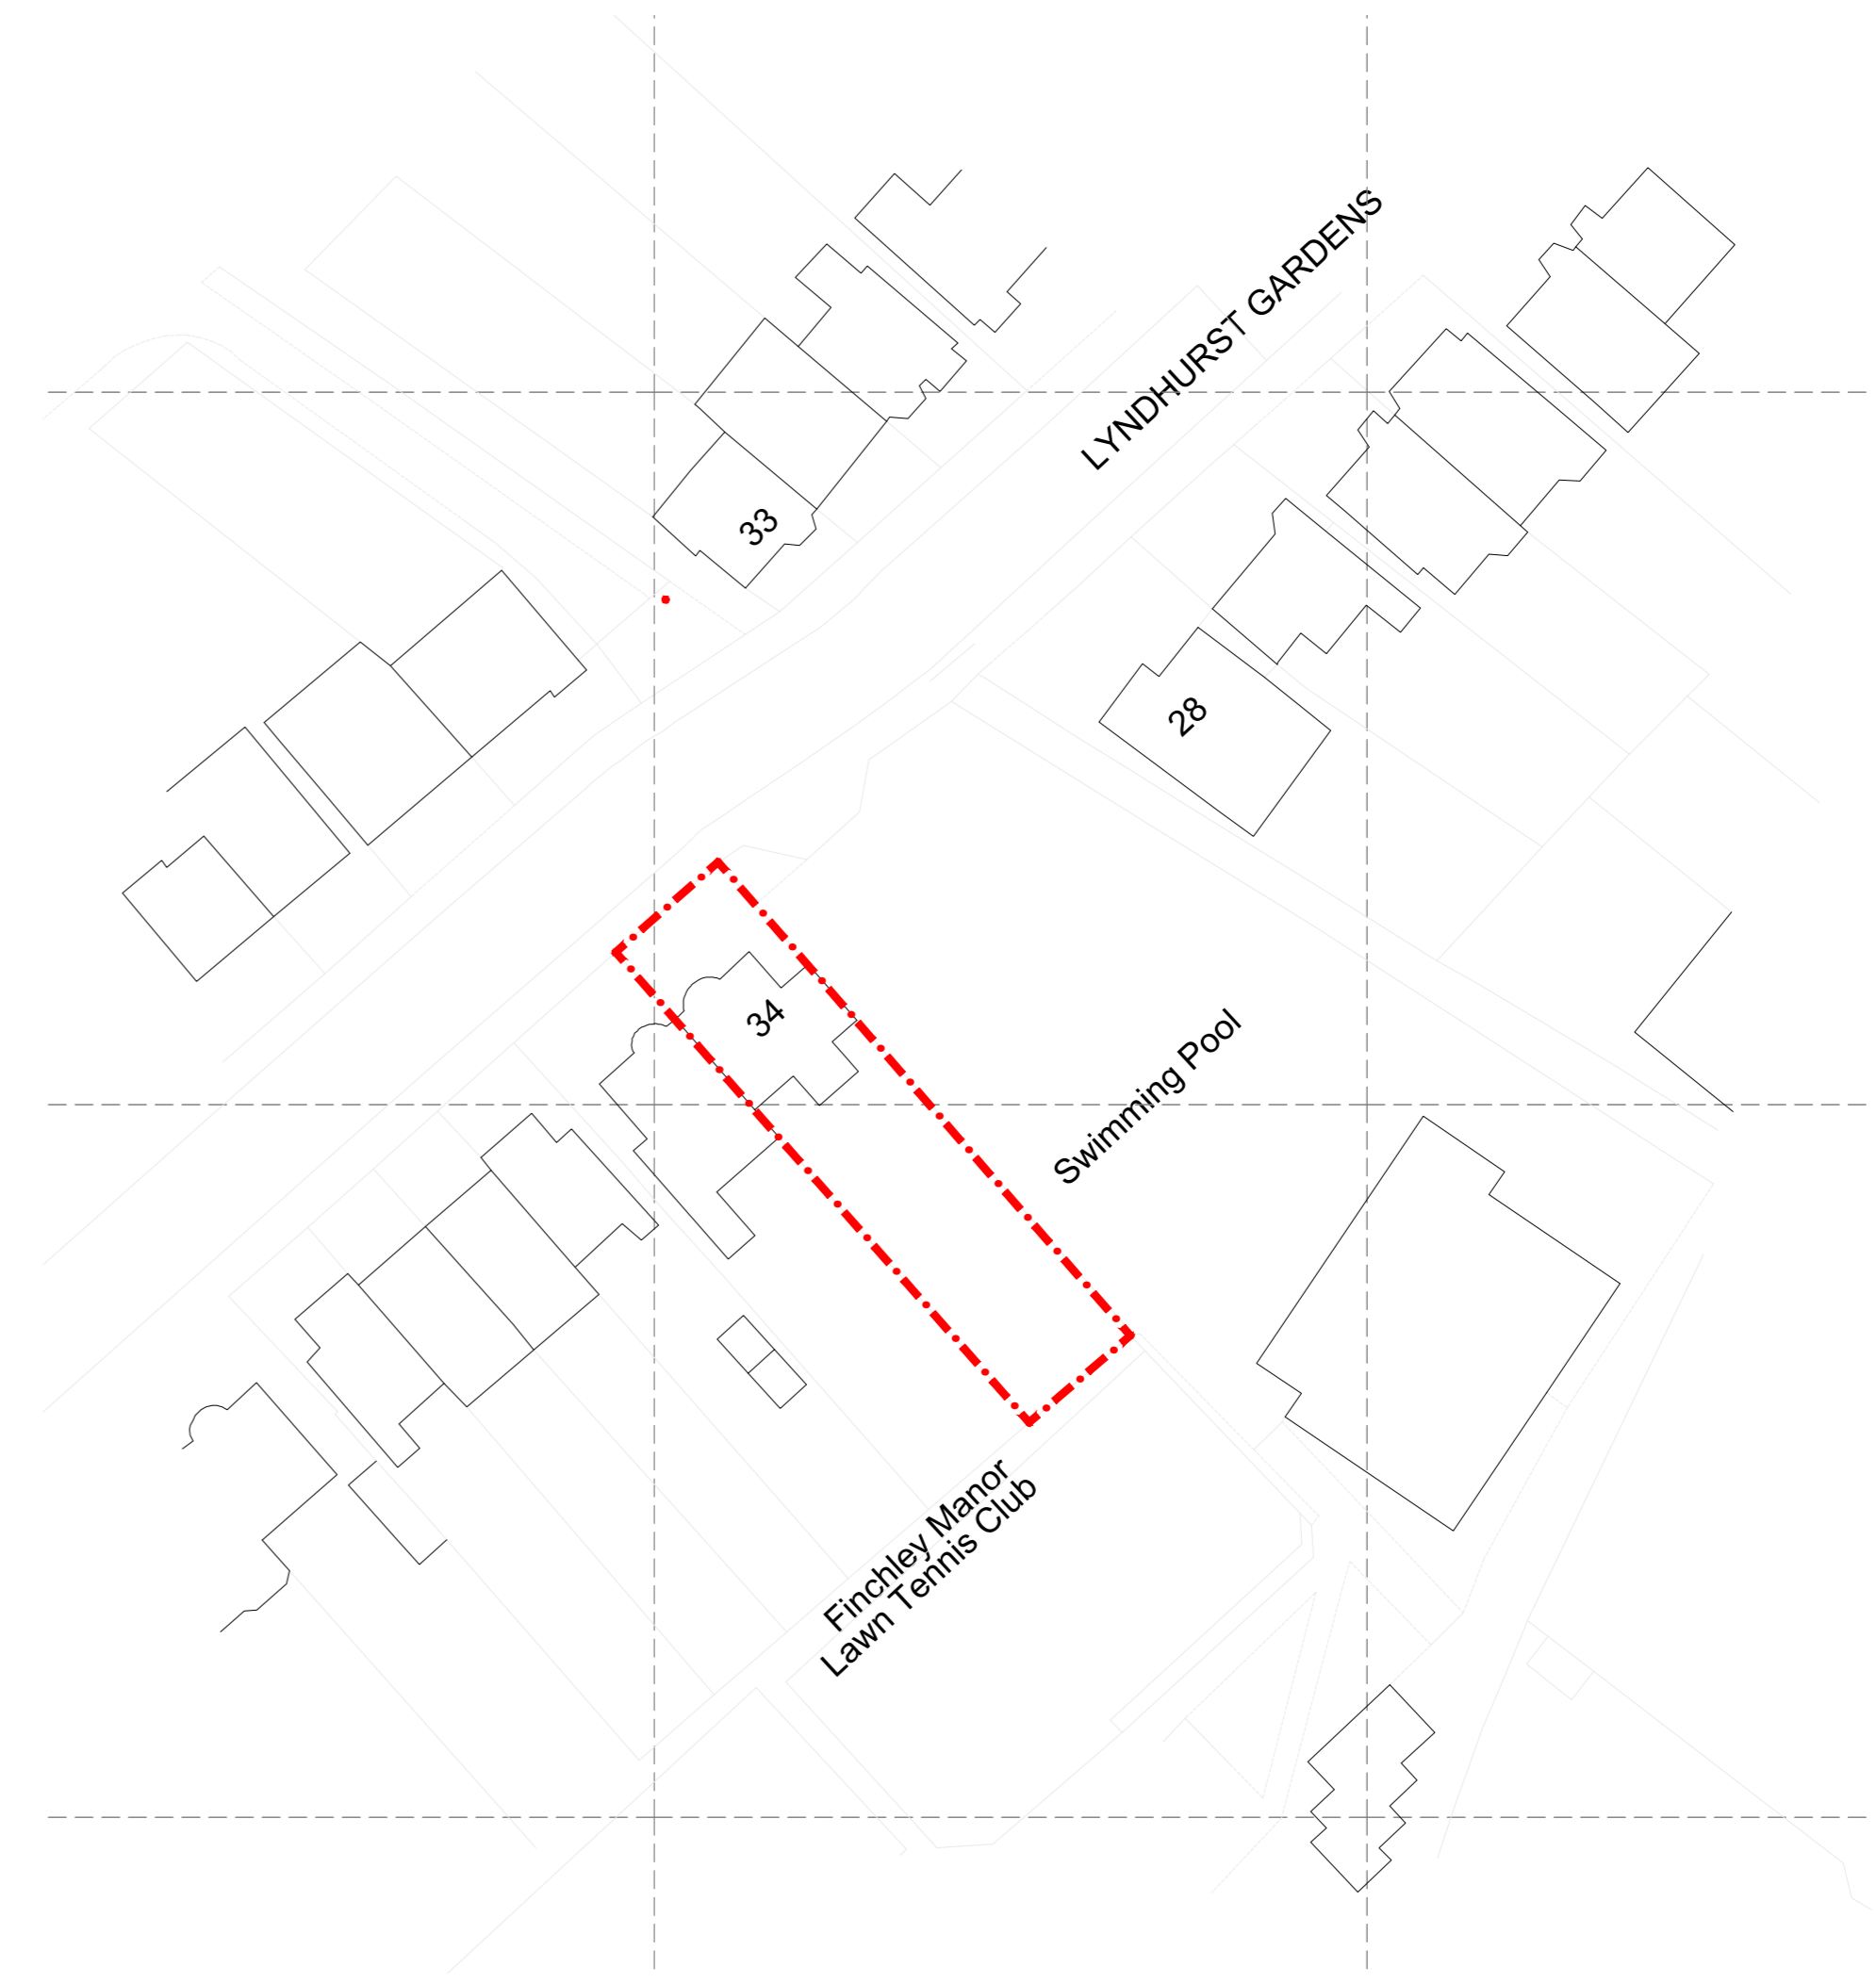

02
000 EXISTING LOCATION PLAN 1:500

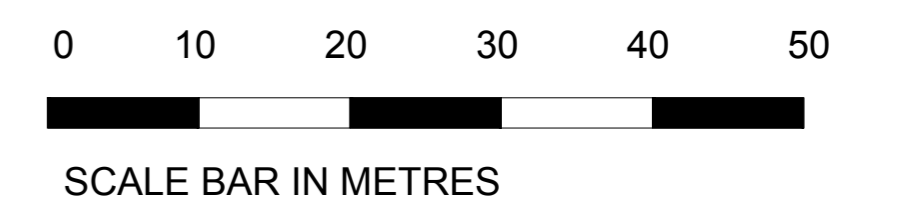

SAAWorkshop

Huckletree, Soho, London, W1F 0JL

Project Title	Drawing Number	Date	Drawn	Rev	Rev Date	Description	Rev	Rev Date	Description
34 LYNDHURST GARDENS	000	FEB 24	SA						
Drawing Title	Format	Scale	Checked						
EXISTING SITE LOCATION PLANS	A1 / A3	1:200 / 1:500	SA						
Project Reference	Revision	Status	Authorised						
013	A	PLANNING	SA						