
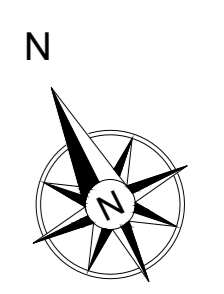


01  
002 EXISTING FIRST FLOOR PLAN

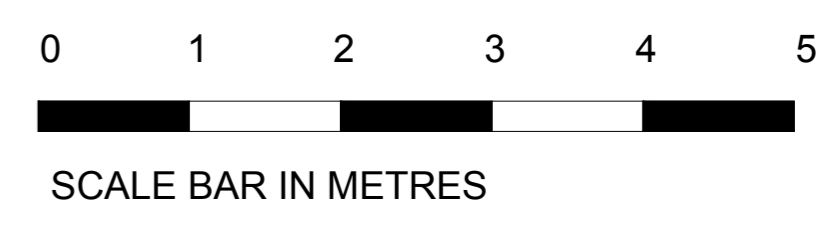

**SAAWorkshop**

Project Title 34 LYNDHURST GARDENS	Drawing Number 002	Date FEB 24	Drawn SA	Rev	Rev Date	Description	Rev	Rev Date	Description
	Drawing Title EXISTING FIRST FLOOR PLAN	Format A1 / A3	Scale 1:50 / 1:100	Checked SA					
	Project Reference 019	Revision -	Status PLANNING	Authorised SA					

Huckletree, Soho, London, W1F 0JL