





01
005 EXISTING FRONT ELEVATION

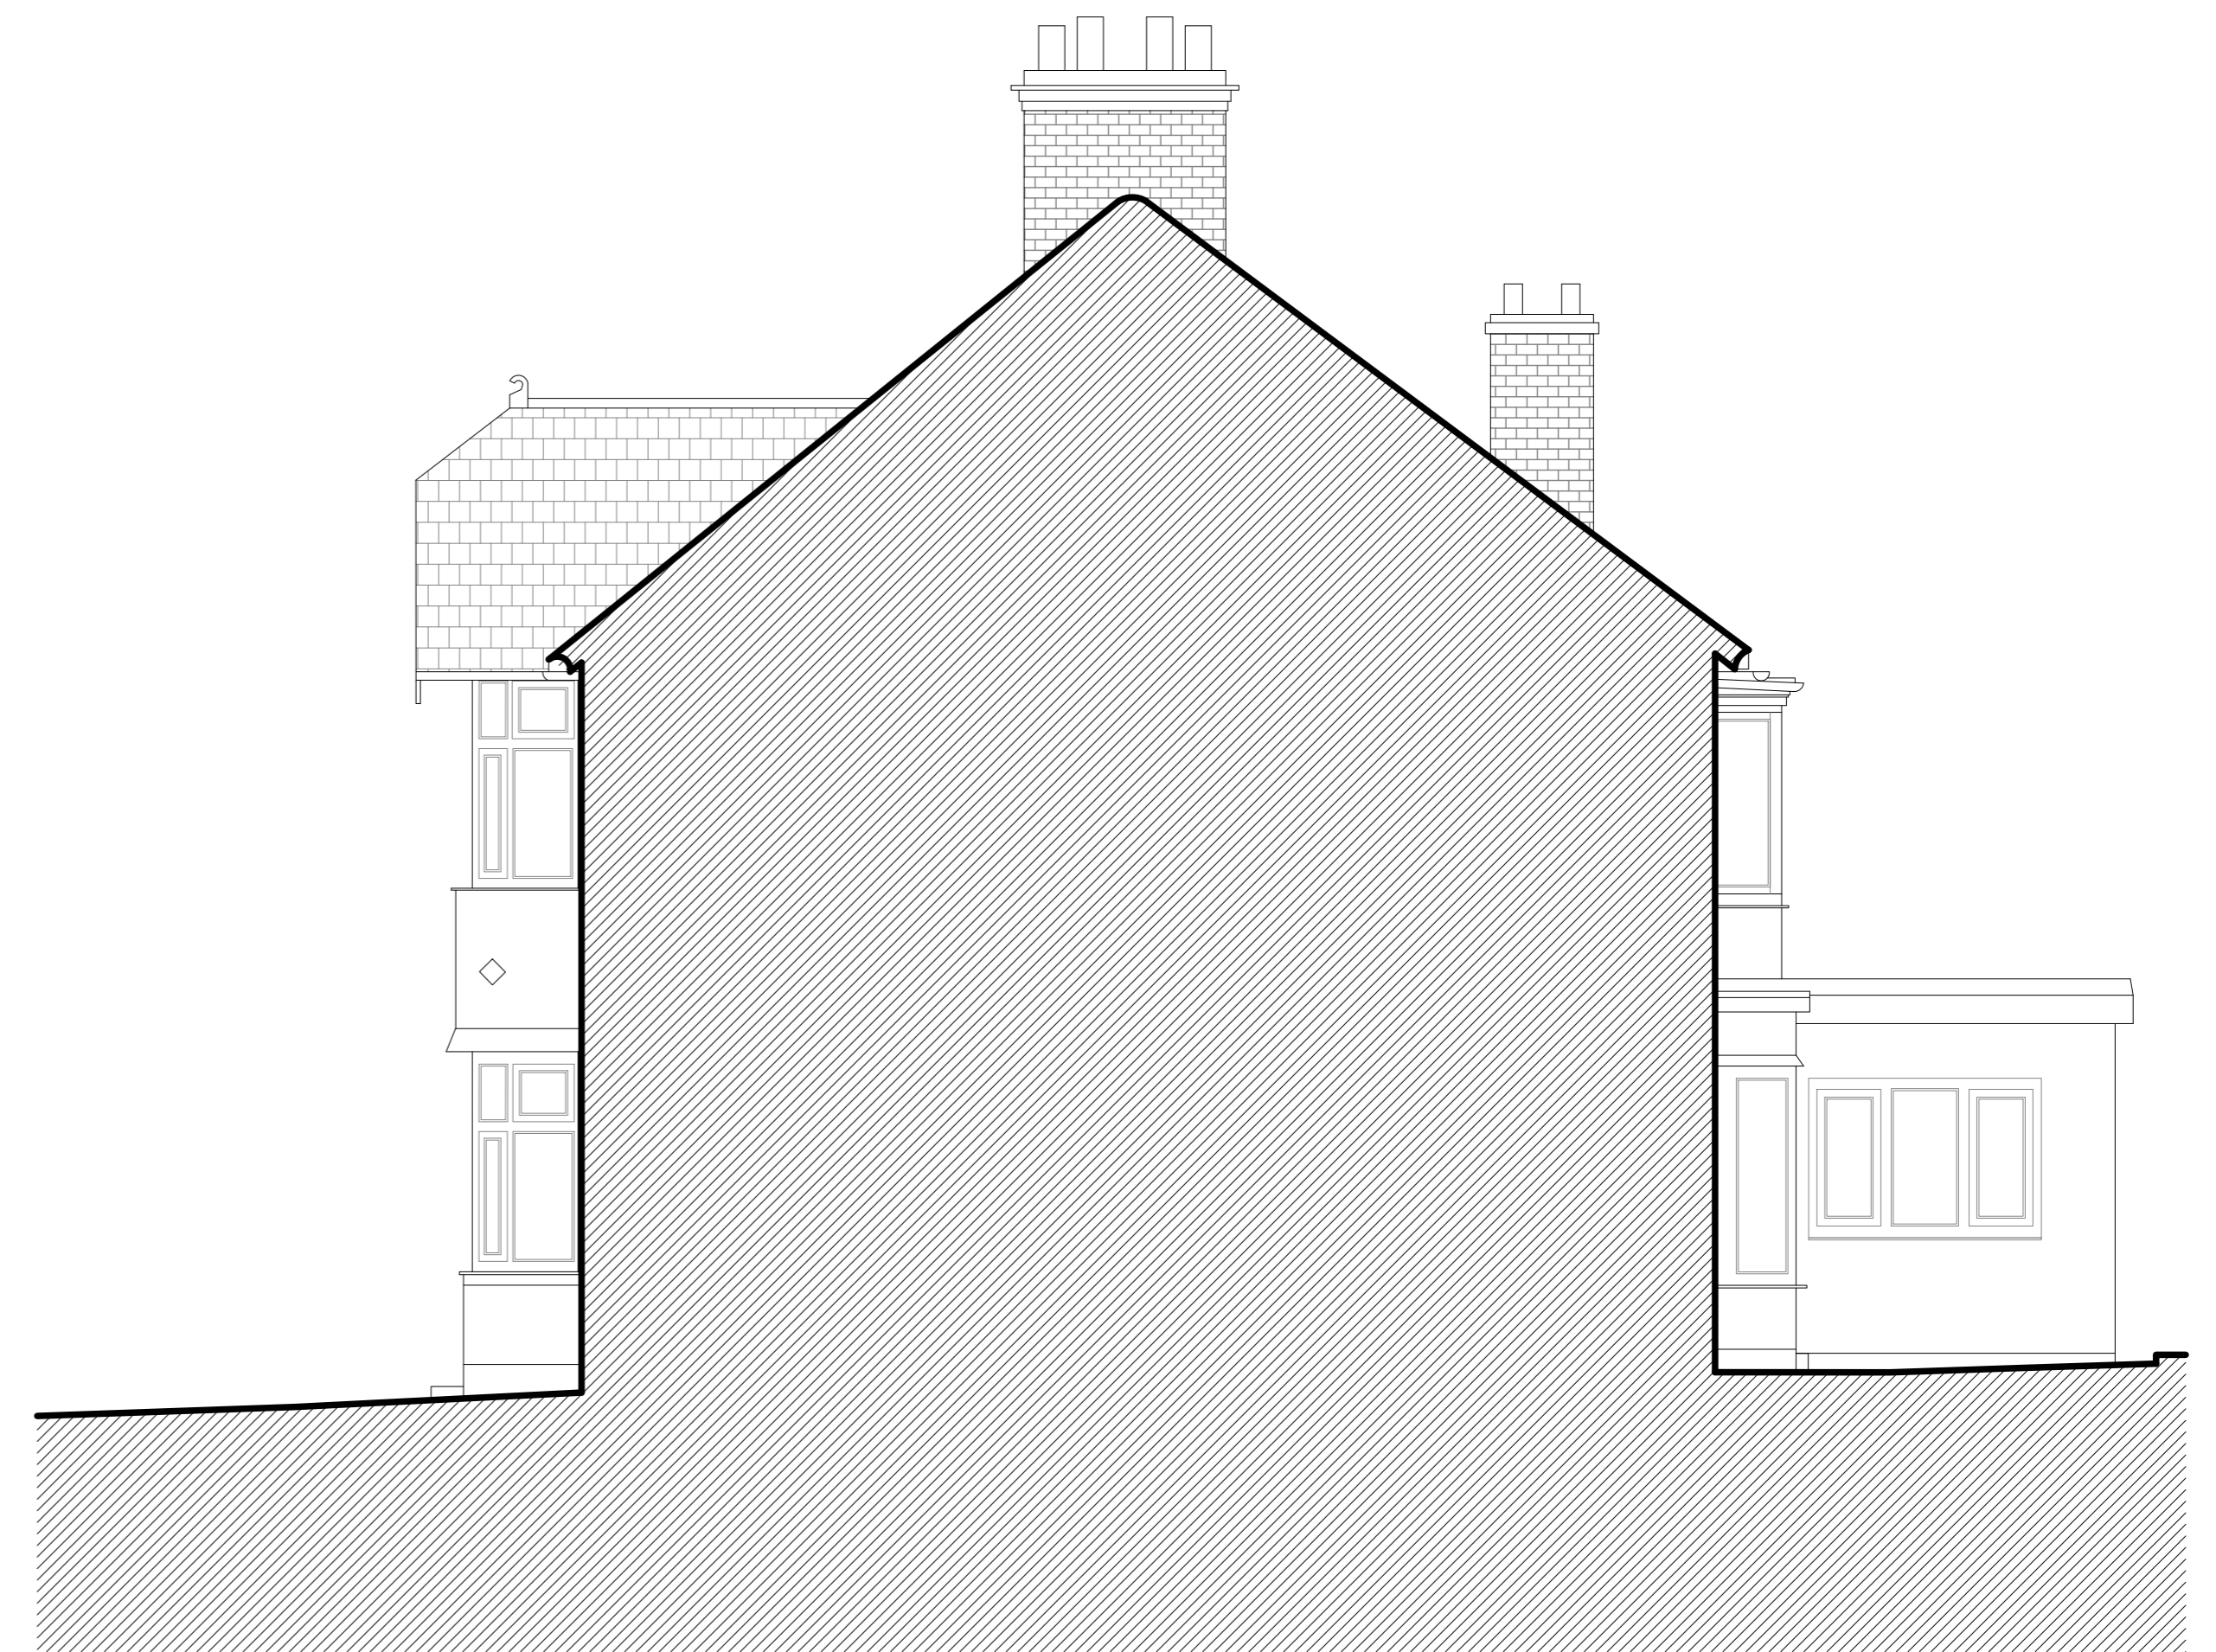

02
005 EXISTING SIDE ELEVATION

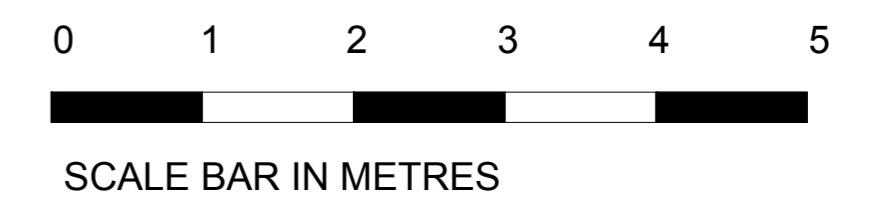

SAAWorkshop

Huckletree, Soho, London, W1F 0JL

Project Title	Drawing Number	Date	Drawn	Rev	Rev Date	Description	Rev	Rev Date	Description
34 LYNDHURST GARDENS	005	FEB 24	SA						
Drawing Title	Format	Scale	Checked						
EXISTING SIDE & REAR ELEVATION	A1 / A3	1:50 / 1:100	SA						
Project Reference	Revision	Status	Authorised						
019	-	PLANNING	SA						