
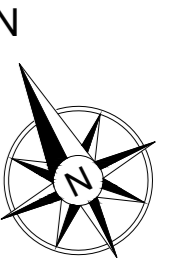


01
010

PROPOSED ROOF PLAN

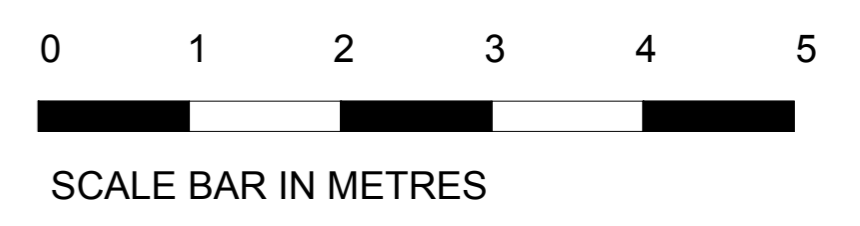

SAAWorkshop

Huckletree, Soho, London, W1F 0JL

Project Title 34 LYNDHURST GARDENS	Drawing Number 010	Date FEB 24	Drawn SA	Rev	Rev Date	Description	Rev	Rev Date	Description
	Drawing Title PROPOSED ROOF PLAN	Format A1 / A3	Scale 1:50 / 1:100	Checked SA					
Project Reference 019	Revision -	Status PLANNING	Authorised SA						