


NEW PROPOSED ROOFLIGHTS
INSTALLED IN EXISTING FRONT
CLAY TILE ROOF SLOPE

THE EXISTING HIPPED ROOF
TO BE CHANGED TO GABLE
ROOF TO ALLOW ACCESS INTO
NEW ROOF. WALL TO BE
FINISHED IN WHITE RENDER TO
MATCH EXISTING BUILDING




NEW PROPOSED DORMER SET
DOWN FROM THE EXISTING
RIDGE AND SET BACK FROM
THE EAVES. THE DORMER IS
MADE FROM CLAY TILES THAT
MATCH THE EXISTING FINISHES

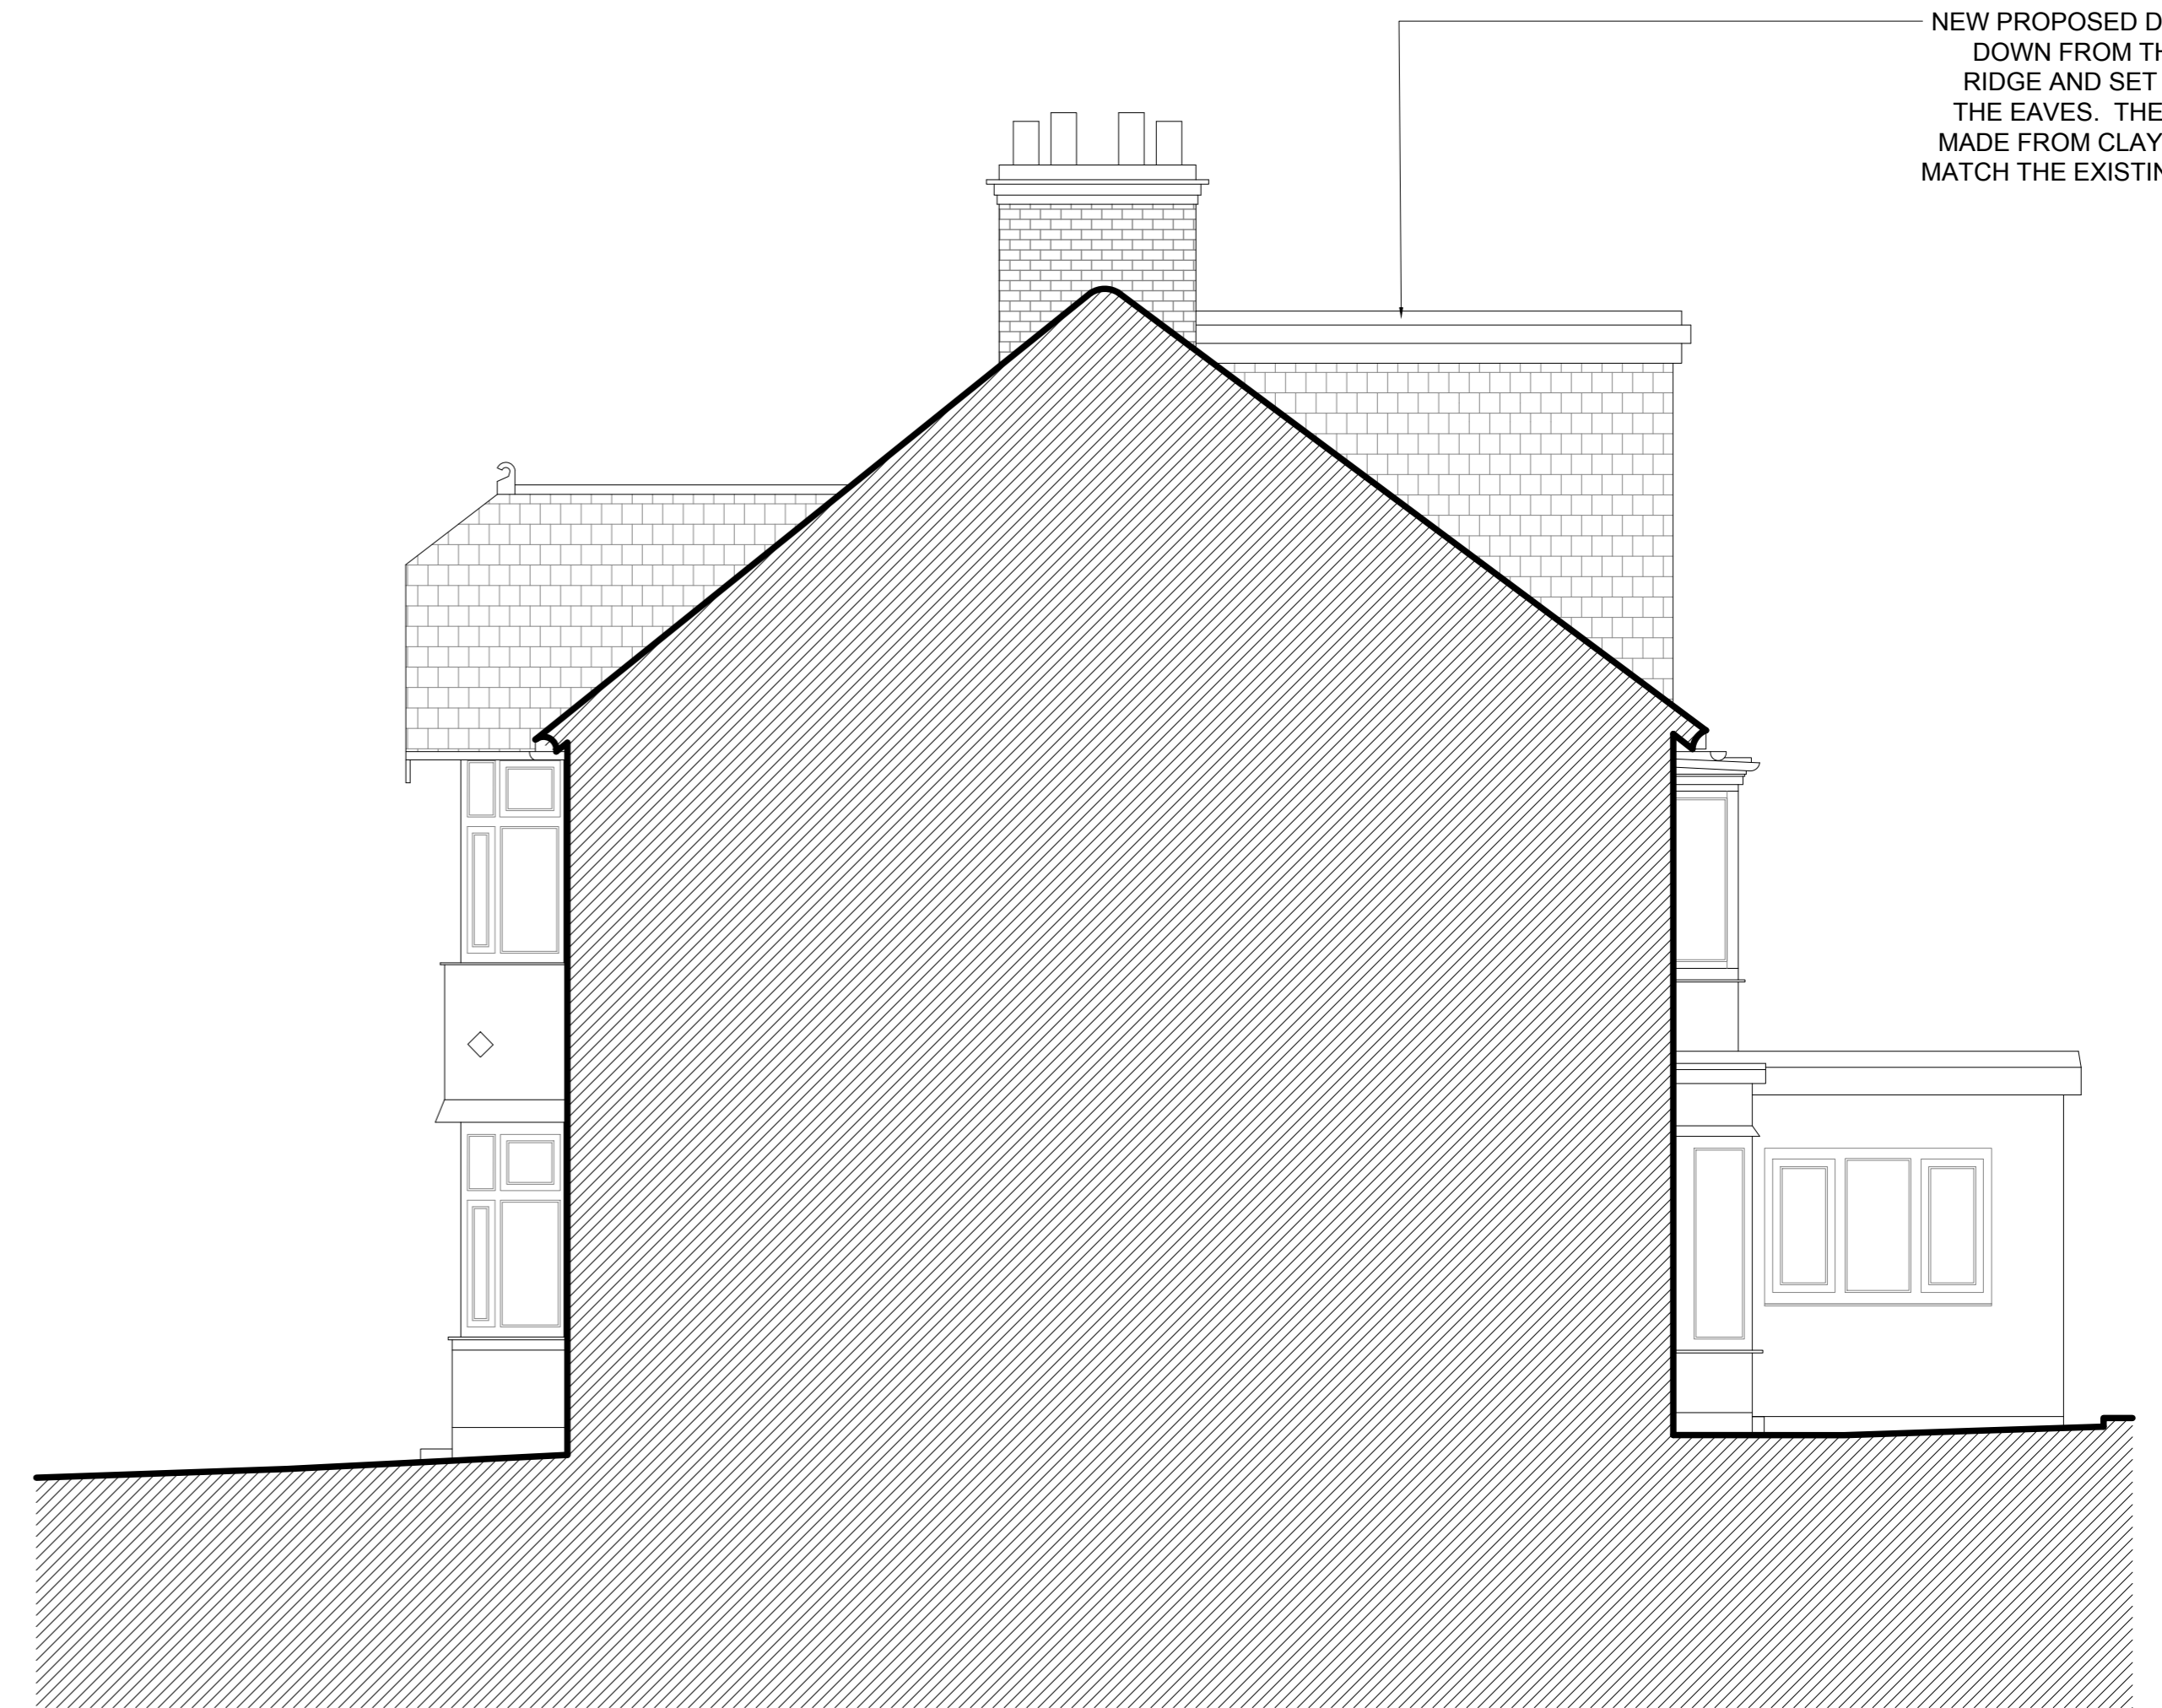

01 PROPOSED FRONT ELEVATION
012

02 PROPOSED SIDE ELEVATION
012

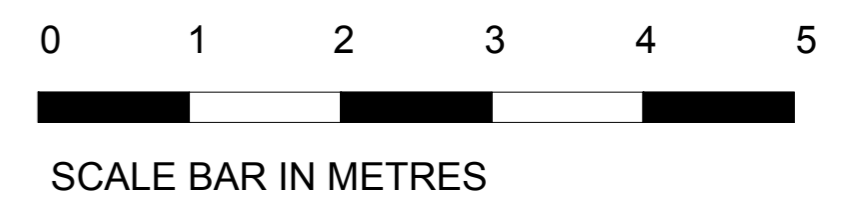

SAAWorkshop

Huckletree, Soho, London, W1F 0JL

Project Title	Drawing Number	Date	Drawn	Rev	Rev Date	Description	Rev	Rev Date	Description
34 LYNDHURST GARDENS	012	FEB 24	SA						
Drawing Title PROPOSED SIDE & REAR ELEVATION	Format A1 / A3	Scale 1:50 / 1:100	Checked SA						
Project Reference 019	Revision -	Status PLANNING	Authorised SA						