



PAPER SIZE
A3

GET RAPID PLANS

getrapidplans.co.uk

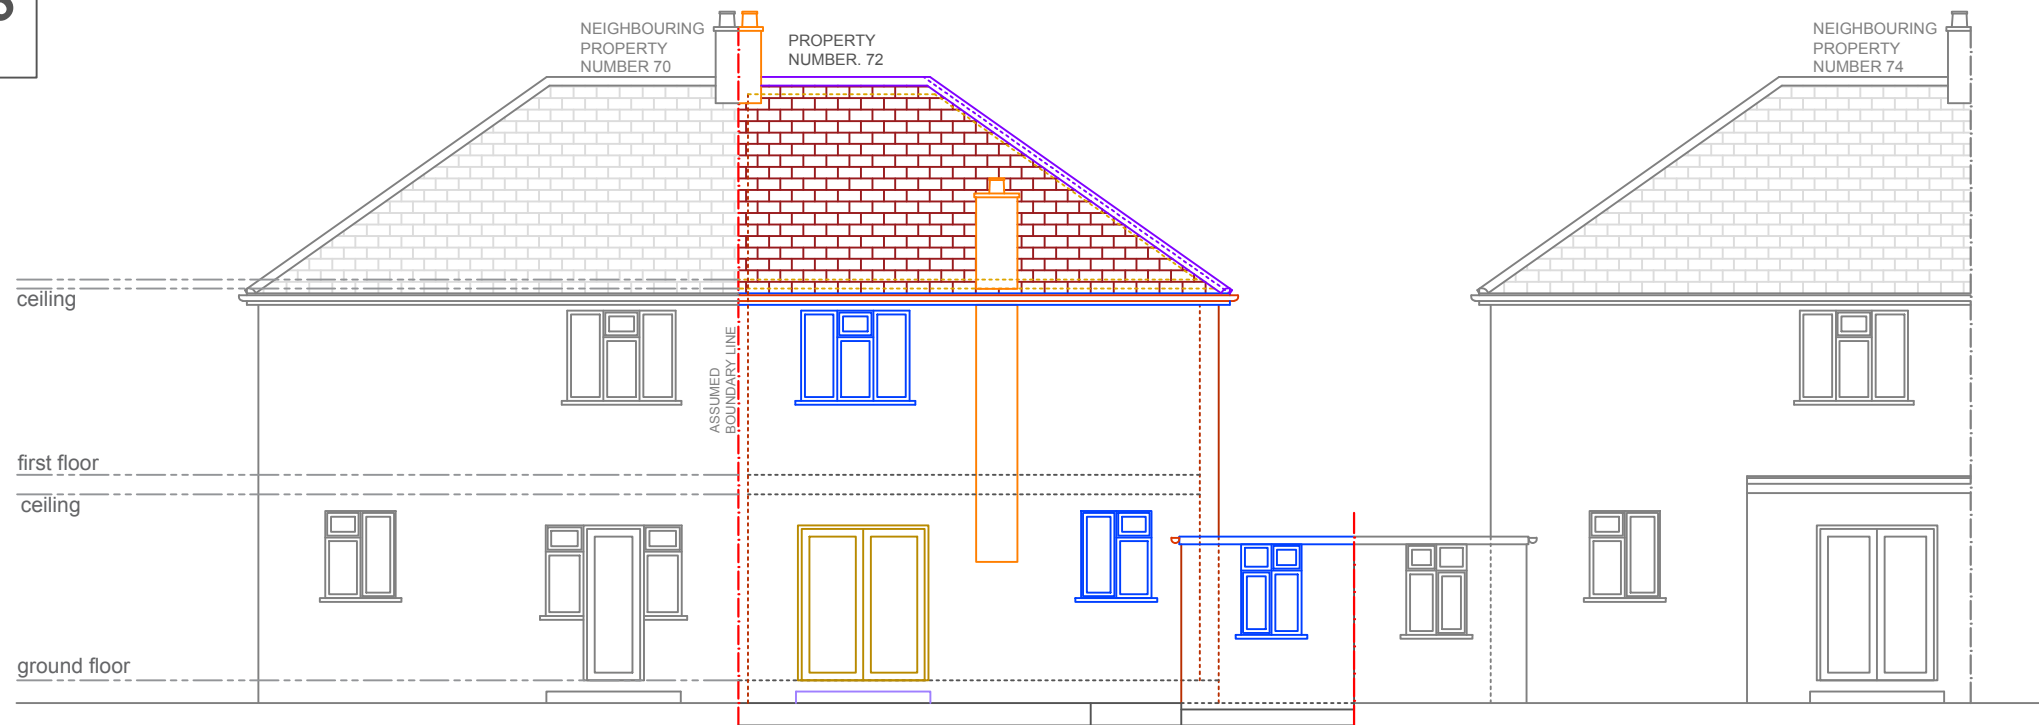

8 REAR ELEVATION - EXISTING
1:100

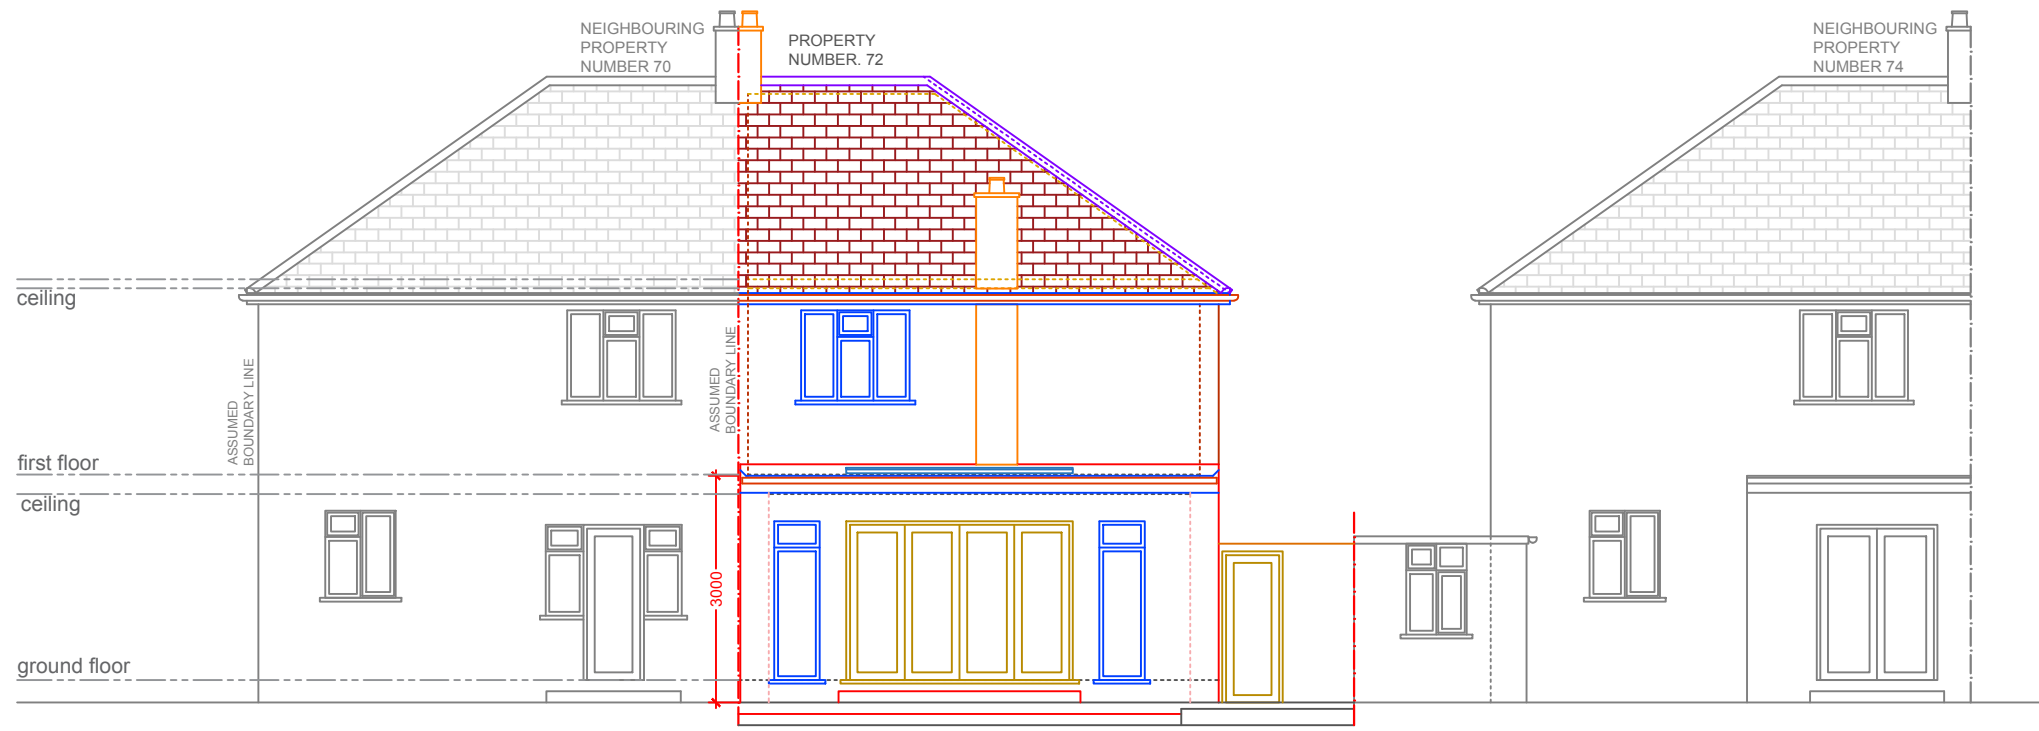

9 REAR ELEVATION - PROPOSED
1:100

ALL WORK TO COMPLY WITH CURRENT BUILDING REGULATIONS AND CODES OF PRACTICE.
ALL DIMENSIONS IN MM UNLESS NOTED OTHERWISE
MEASURED SURVEY DOES NOT INCLUDE FOR INTRUSIVE SURVEY TO DETERMINE EXACT LOCATION OF STEELWORK/SUPPORTING STRUCTURE.

"THIS DRAWING IS PREPARED SOLELY FOR DESIGN AND PLANNING SUBMISSION PURPOSES. IT IS NOT INTENDED OR SUITABLE FOR EITHER BUILDING REGULATIONS OR CONSTRUCTION PURPOSES AND SHOULD NOT BE USED FOR SUCH".

THIS DRAWING IS COPYRIGHT AND MUST NOT BE TRACED OR COPIED IN ANY WAY OR FORM.

PLEASE NOTE: PROPERTY OWNER TO ENSURE THAT ALL ASPECTS OF THE "PARTY WALL ETC, ACT 1996" ARE COMPLIED WITH PRIOR TO ANY WORK COMMENCING ON SITE.

VARIATIONS IN SQUARENESS, DEPTH OF PLASTER ETC, MUST BE CHECKED FOR. WHERE NEW WALLS ARE SHOWN AS ALIGNED WITH EXISTING WALLS, PHYSICAL REMOVAL OF BRICKWORK AND / OR PLASTER TO ESTABLISH THE ACTUAL POSITION OF THE WALL BEING ATTACHED TO MUST BE CHECKED.

DOCUMENTS SHOULD BE USED AS THE DRAWING STATUS DESCRIBED, ANY OTHER USE IS DONE SO AT THE RESPONSIBILITY OF THE USER.

MATERIALS SHOULD MATCH THOSE OF THE EXISTING DWELLING

NO WORK TO BE CARRIED OUT PRIOR TO THE APPROVAL OF THE DRAWINGS UNDER THE TOWN PLANNING AND COUNTRY PLANNING ACTS AND THE BUILDING REGULATIONS. CONTRACTOR TO BE RESPONSIBLE FOR NOTIFYING THE LOCAL AUTHORITY FOR THE START OF THE WORK
DO NOT SCALE THE DRAWINGS EXCEPT FOR THE PLANNING APPLICATION PURPOSE

PLANNING ISSUE

DO NOT USE FOR ANY CONSTRUCTION WORK
ANY DEVELOPMENT WITHOUT A CERTIFICATE OF LAWFULNESS OR PLANNING PERMISSION IS SOLELY AT OWNER'S RISK.



Revision	Description	Date
----------	-------------	------

GET RAPID PLANS

Architectural Services

07538938251 / 07507665812

169 South Park Drive Ilford IG3 1AD

Email: getrapidplans@gmail.com

Website: getrapidplans.co.uk

ADDRESS 72 LINTHORPE ROAD
LONDON BARNET
EN4 9BY

PROJECT SINGLE STOREY REAR EXTENSION

TITLE REAR ELEVATIONS

DRAWN AT HEAD OFFICE SCALE 1:100 @A3

DRAWING NO	DRAWN BY	CHKD BY
S09-5	REVISION	DATE
		10-01-2024

0 7 5 3 8 9 3 8 2 5 1 - 0 7 5 0 7 6 6 5 8 1 2