



5 ROOF PLAN - EXISTING
1:100

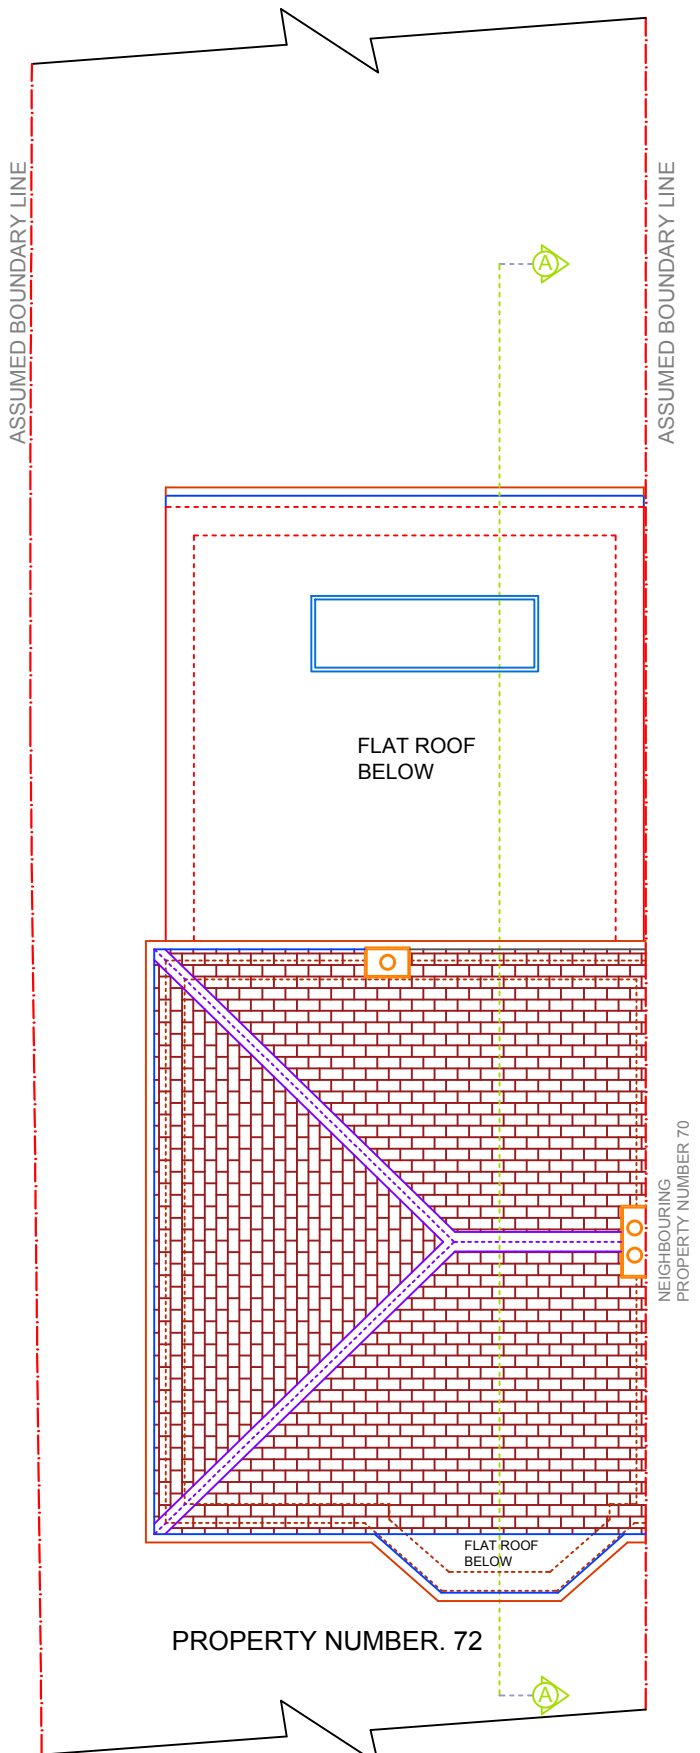

6 ROOF PLAN - PROPOSED
1:100

ALL WORK TO COMPLY WITH CURRENT BUILDING REGULATIONS AND CODES OF PRACTICE.
 ALL DIMENSIONS IN MM UNLESS NOTED OTHERWISE
 MEASURED SURVEY DOES NOT INCLUDE FOR INTRUSIVE SURVEY TO DETERMINE EXACT LOCATION OF STEELWORK/SUPPORTING STRUCTURE.
 "THIS DRAWING IS PREPARED SOLELY FOR DESIGN AND PLANNING SUBMISSION PURPOSES. IT IS NOT INTENDED OR SUITABLE FOR EITHER BUILDING REGULATIONS OR CONSTRUCTION PURPOSES AND SHOULD NOT BE USED FOR SUCH".
 THIS DRAWING IS COPYRIGHT AND MUST NOT BE TRACED OR COPIED IN ANY WAY OR FORM.
PLEASE NOTE: PROPERTY OWNER TO ENSURE THAT ALL ASPECTS OF THE "PARTY WALL ETC, ACT 1996" ARE COMPLIED WITH PRIOR TO ANY WORK COMMENCING ON SITE.
 VARIATIONS IN SQUARENESS, DEPTH OF PLASTER ETC, MUST BE CHECKED FOR. WHERE NEW WALLS ARE SHOWN AS ALIGNED WITH EXISTING WALLS, PHYSICAL REMOVAL OF BRICKWORK AND / OR PLASTER TO ESTABLISH THE ACTUAL POSITION OF THE WALL BEING ATTACHED TO MUST BE CHECKED.
 DOCUMENTS SHOULD BE USED AS THE DRAWING STATUS DESCRIBED, ANY OTHER USE IS DONE SO AT THE RESPONSIBILITY OF THE USER.
MATERIALS SHOULD MATCH THOSE OF THE EXISTING DWELLING
 NO WORK TO BE CARRIED OUT PRIOR TO THE APPROVAL OF THE DRAWINGS UNDER THE TOWN PLANNING AND COUNTRY PLANNING ACTS AND THE BUILDING REGULATIONS.
 CONTRACTOR TO BE RESPONSIBLE FOR NOTIFYING THE LOCAL AUTHORITY FOR THE START OF THE WORK
 DO NOT SCALE THE DRAWINGS EXCEPT FOR THE PLANNING APPLICATION PURPOSE

PLANNING ISSUE
 DO NOT USE FOR ANY CONSTRUCTION WORK
 ANY DEVELOPMENT WITHOUT A CERTIFICATE OF LAWFULNESS OR PLANNING PERMISSION IS SOLELY AT OWNER'S RISK.

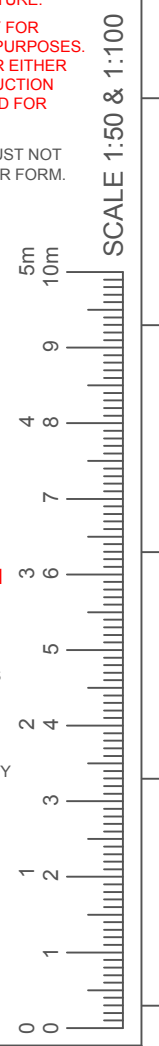

Revision	Description	Date
----------	-------------	------

GET RAPID PLANS
 Architectural Services
 07538938251 / 07507665812
 169 South Park Drive Ilford IG3 1AD
 Email: getrapidplans@gmail.com
 Website: getrapidplans.co.uk

ADDRESS 72 LINTHORPE ROAD
 LONDON BARNET
 EN4 9BY

PROJECT
 SINGLE STOREY REAR EXTENSION

TITLE
 ROOF PLANS

DRAWN AT HEAD OFFICE
SCALE 1:100 @A3

DRAWING NO S09-3
DRAWN BY
CHKD BY
REVISION
DATE 10-01-2024

