





Front Elevation As Existing



Rear Elevation As Existing

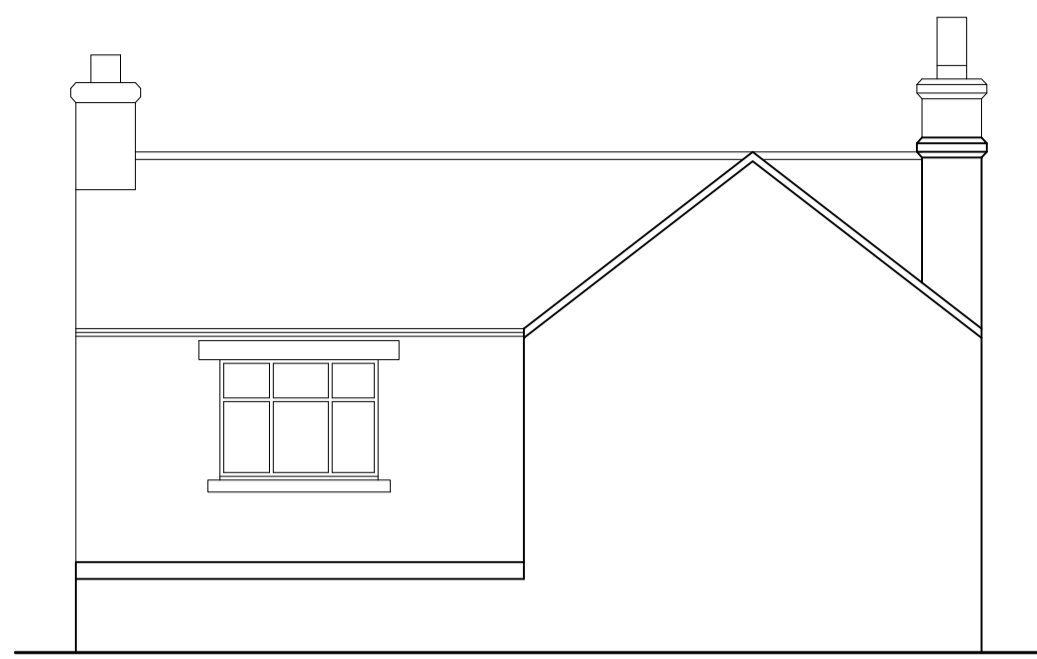


Side Elevation As Existing

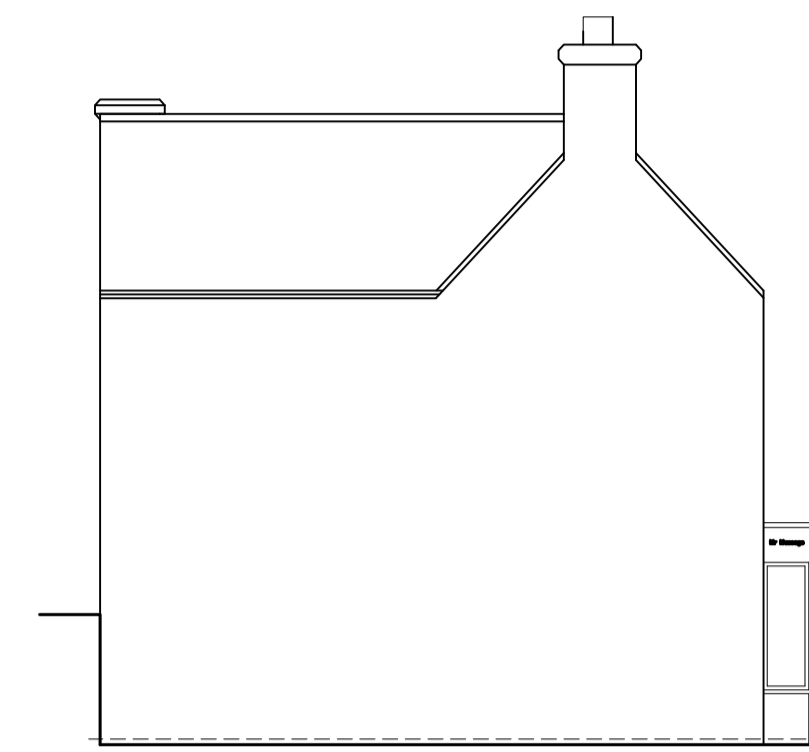


Side Elevation As Existing




Front Elevation As Proposed

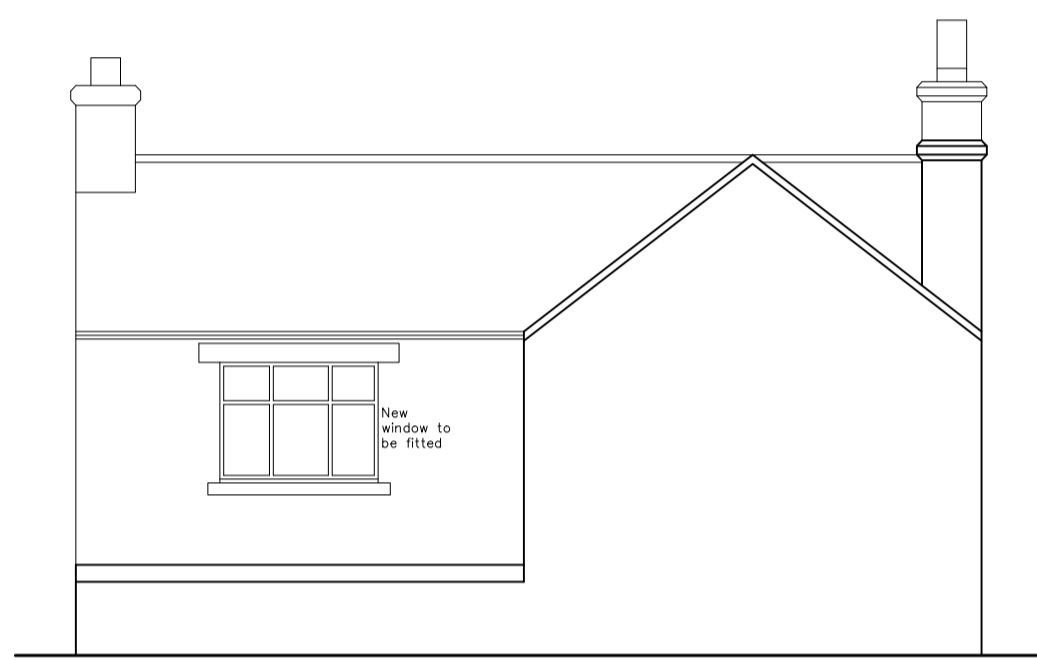

Rear Elevation As Proposed

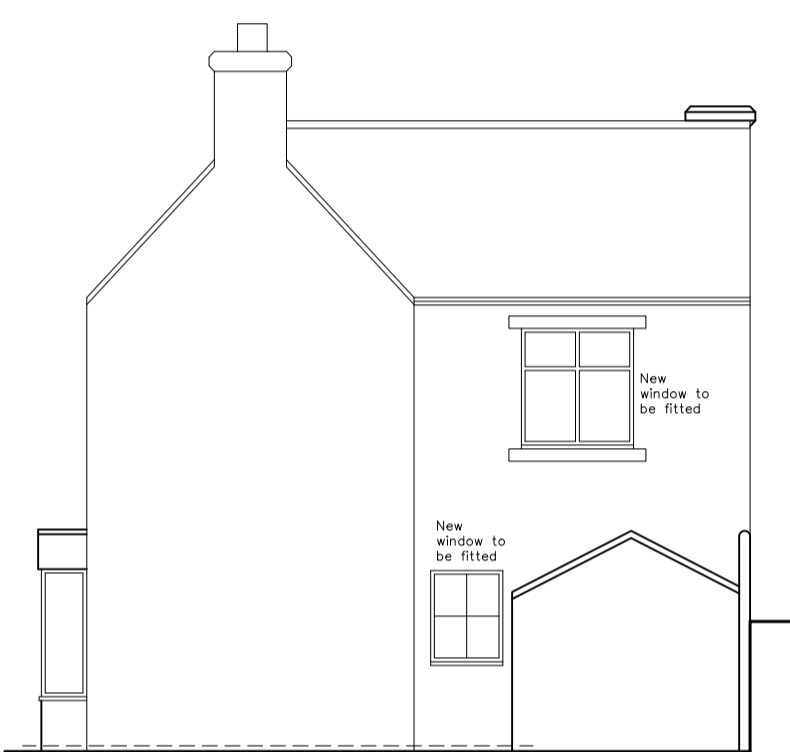

Side Elevation As Proposed

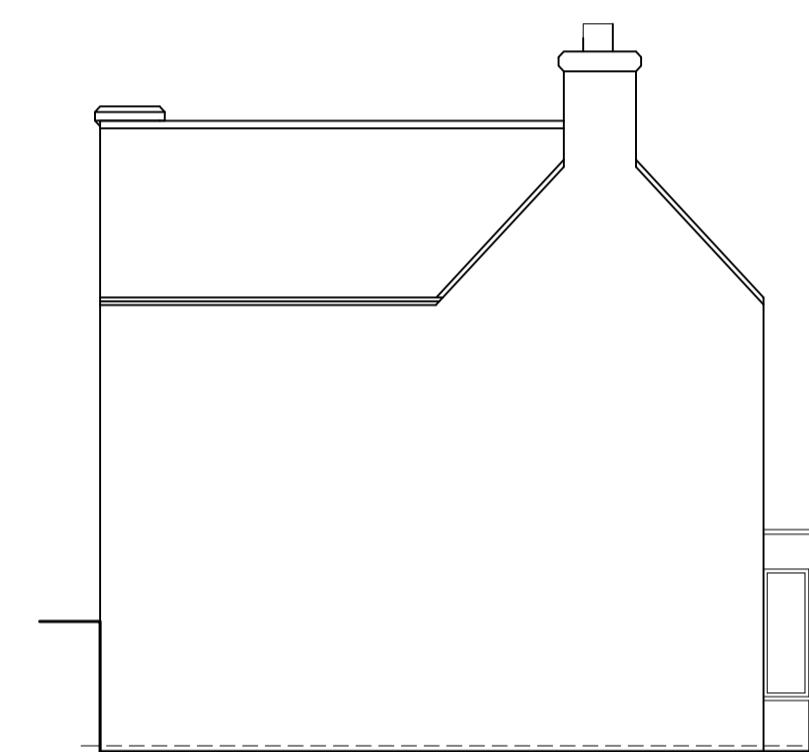

Side Elevation As Proposed



Site Location Plan  
1:1250

REV.	DATE	DESCRIPTION
A	02.02.2024	Side elevations and bay window added

External alterations and new illuminating signage at 1 & 2 Croft View For Mrs Jafari.  
EXISTING AND PROPOSED FLOOR ELEVATIONS AND SITE LOCATION PLAN

PLANNING DRAWING

SCALE 1:100 @A1	DATE 17.01.24
DRAWN M.B	
REF.	
DRAWING NO. 2024/0011/0001	REV. A