


East Elevation

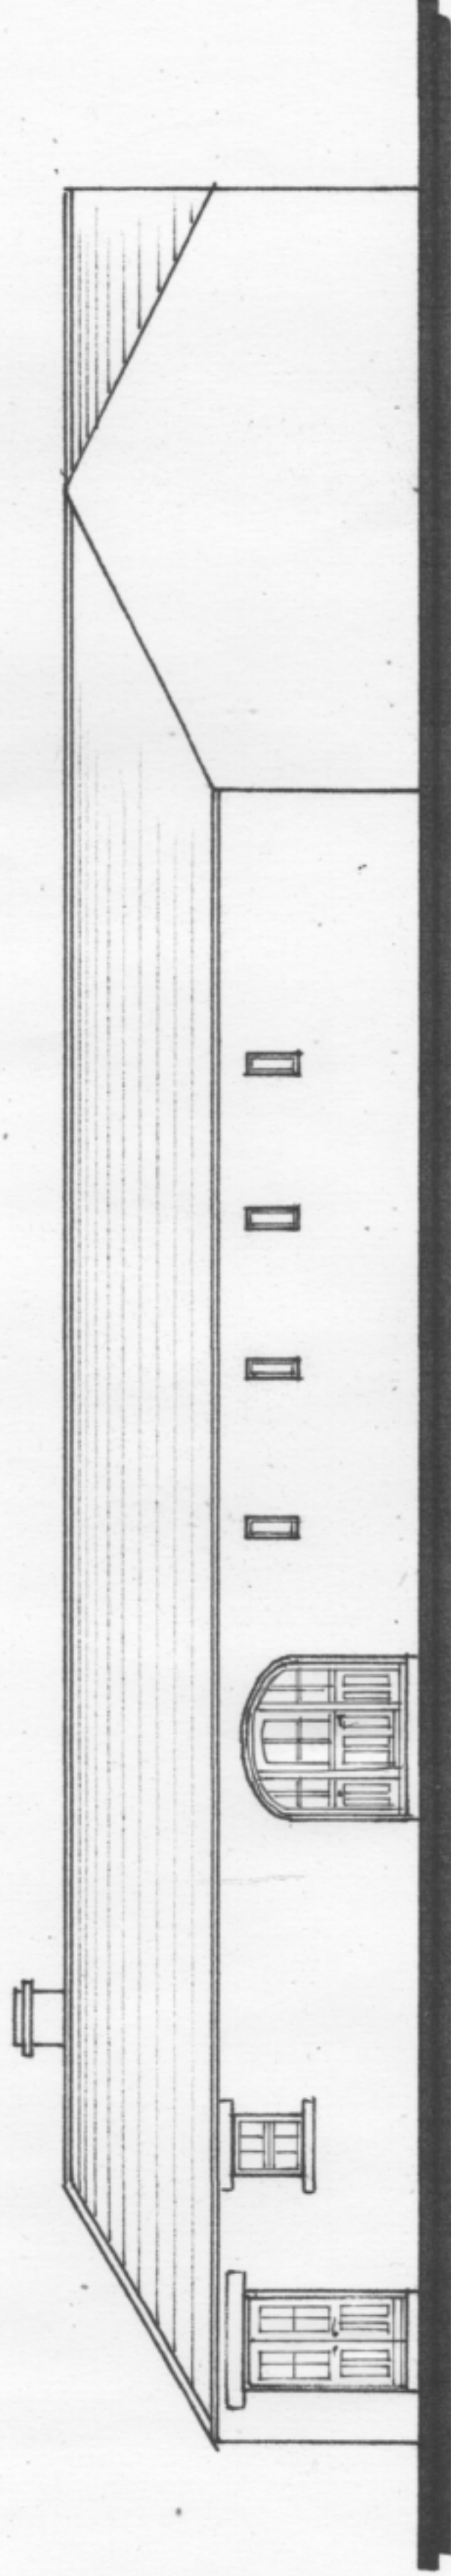

North Elevation



West Elevation

West Byre, Bowes, Barnard Castle  
Alterations to windows, doors and garden structures  
Existing Elevations  
Scale 1:100@A3. January 2024  
Drawing No. 05/25/2023