


BLOCK/SITE PLAN
AREA 90m x 90m
SCALE 1:500 on A4
CENTRE COORDINATES: 399658, 513575

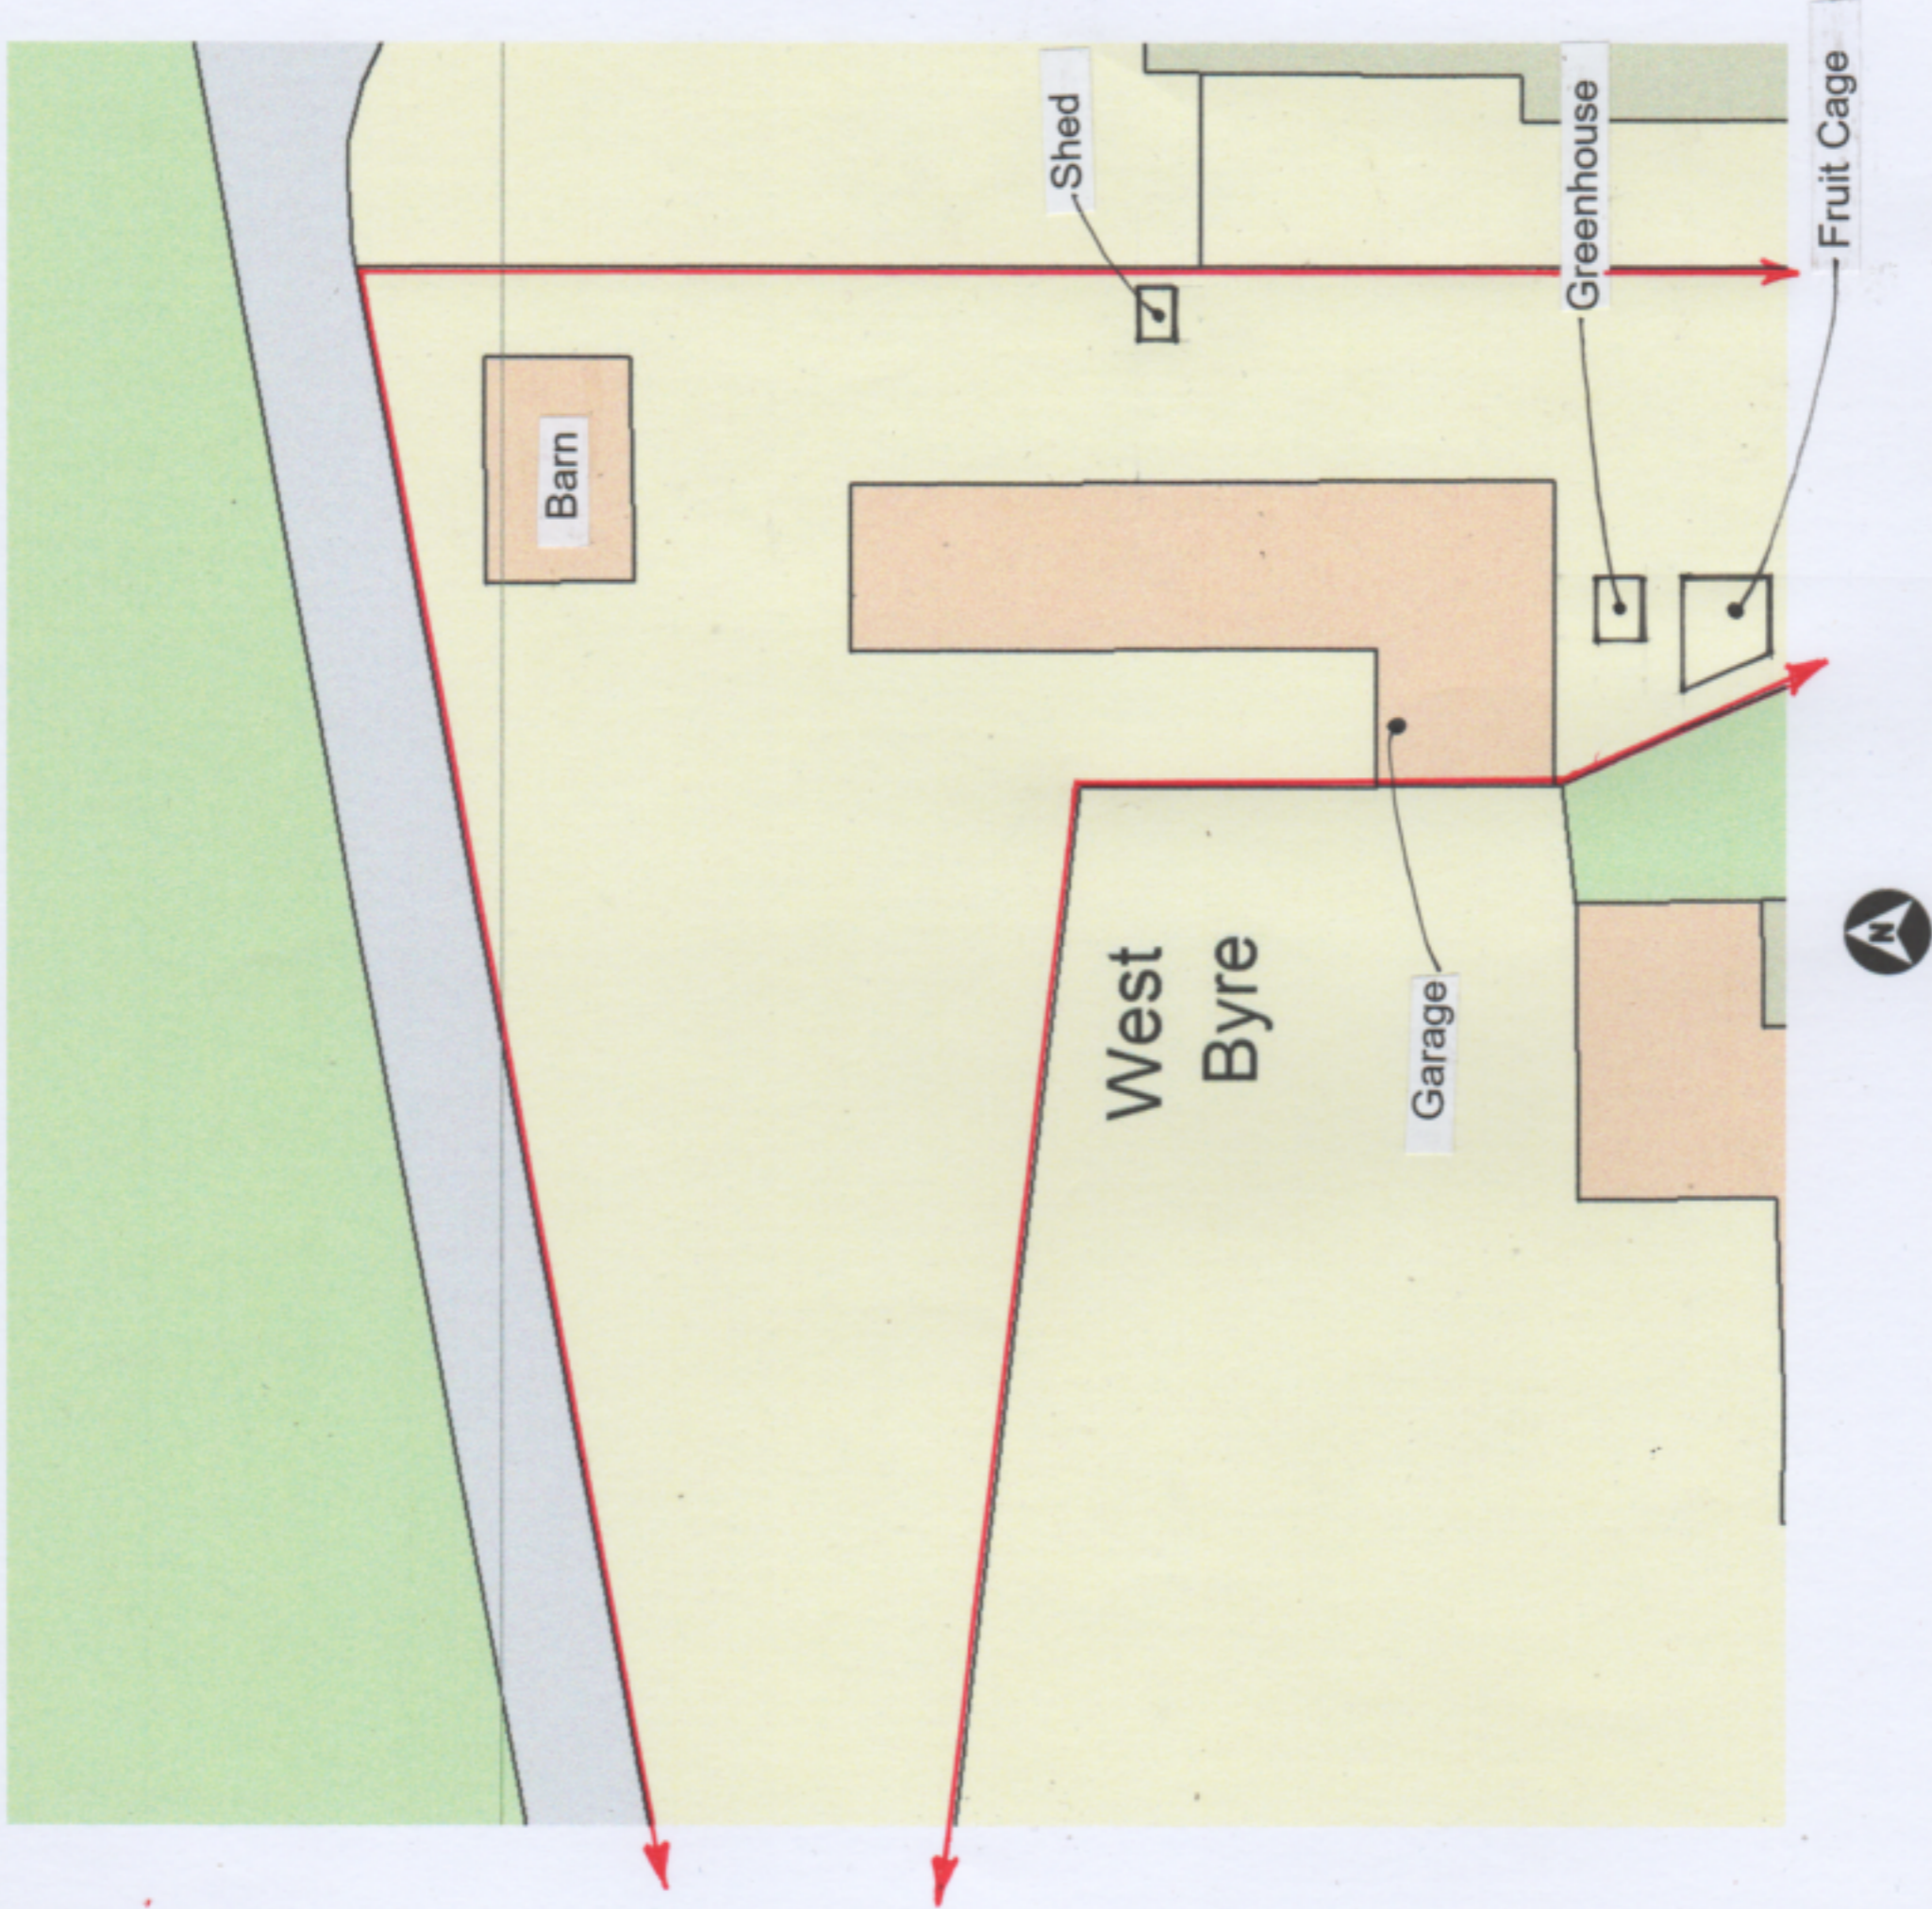

Supplied by Streetwise Maps Ltd

Li West Byre, Bowes, Barnard Castle

Alterations to windows, doors and garden structures
Existing Block Plan

Scale 1:500@A4. January 2024

Drawing No. 02/25/2023