


Front Elevation



Side Elevation

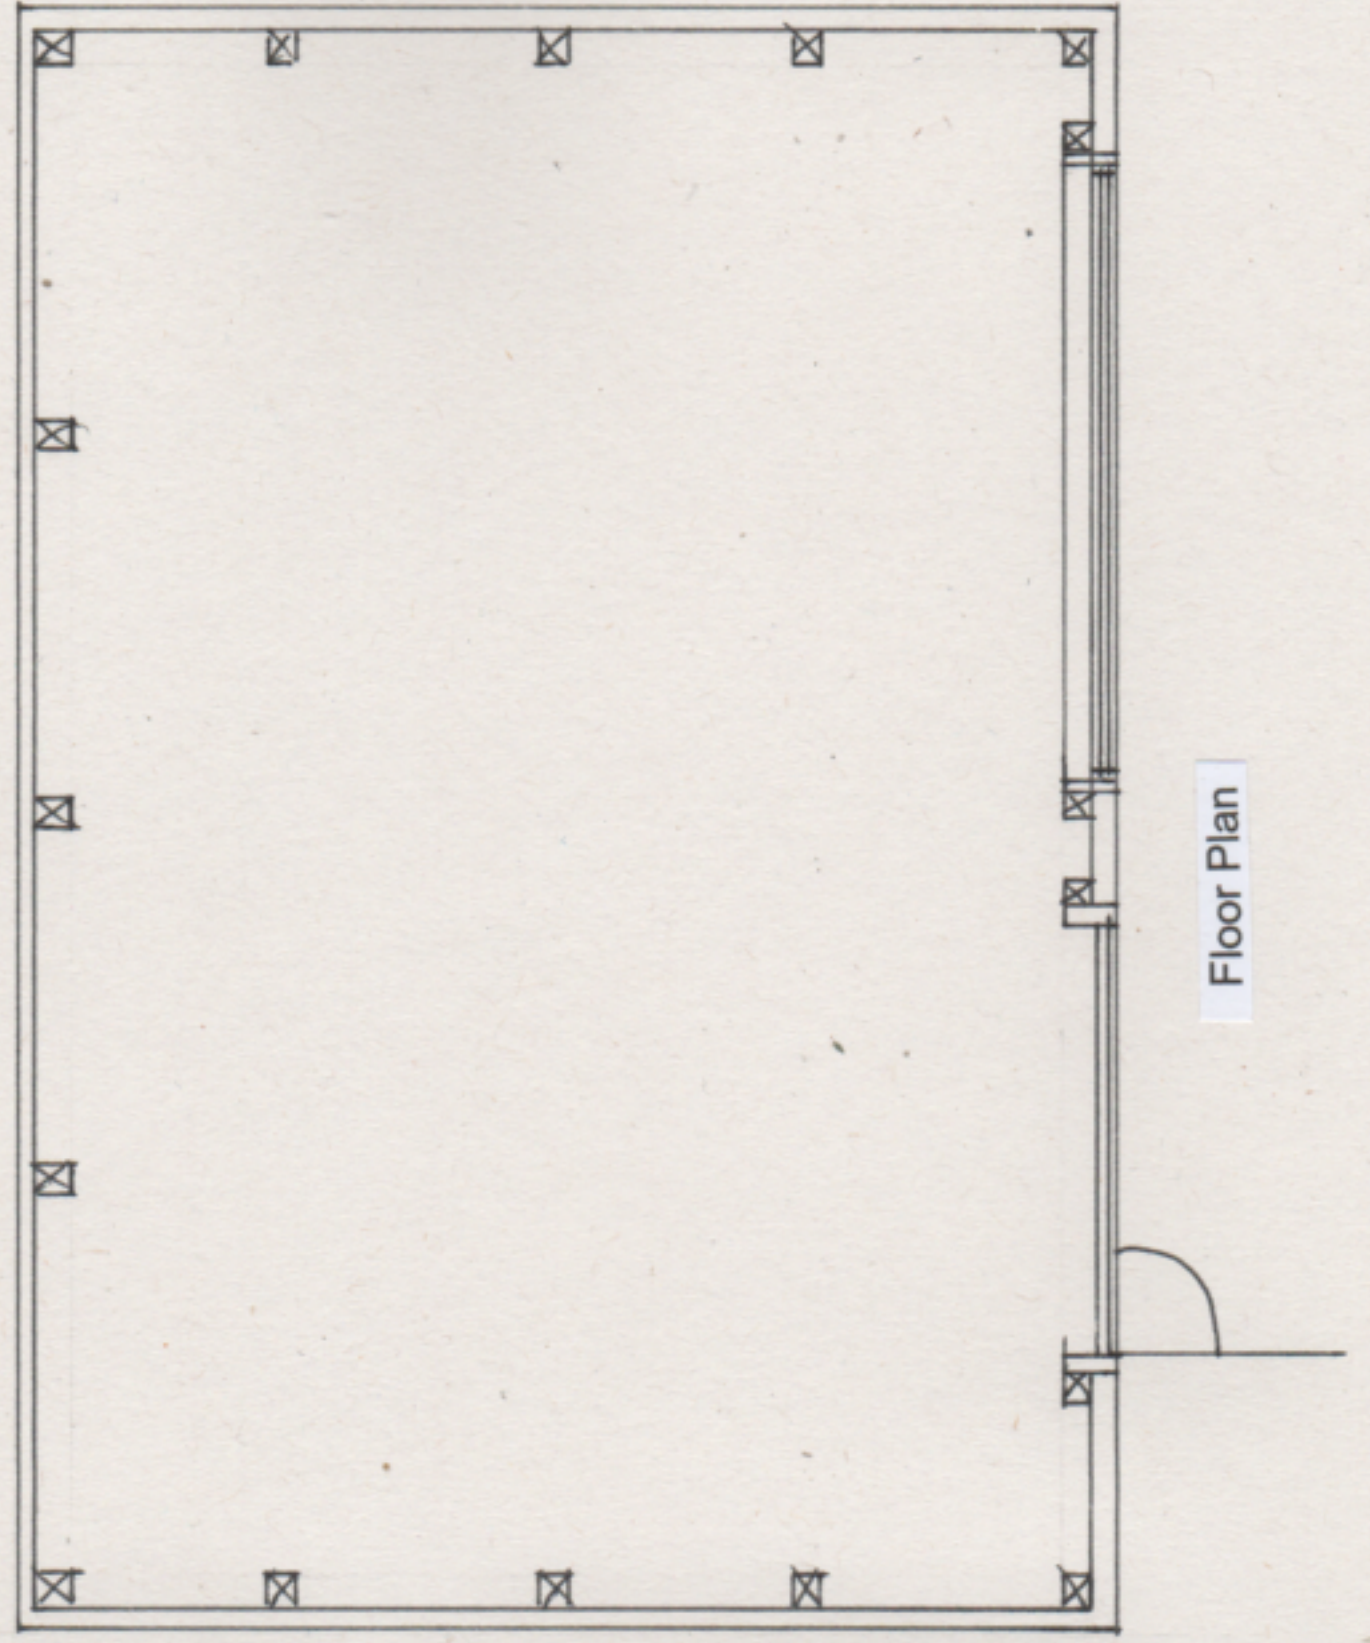

Floor Plan



Existing Shed to be replaced

West Byre, Bowes, Barnard Castle
Alterations to windows, doors and garden structures
Proposed Shed Details
Scale 1:20 @A3. January 2024
Drawing No. 07/25/2023