




Existing Front Elevation

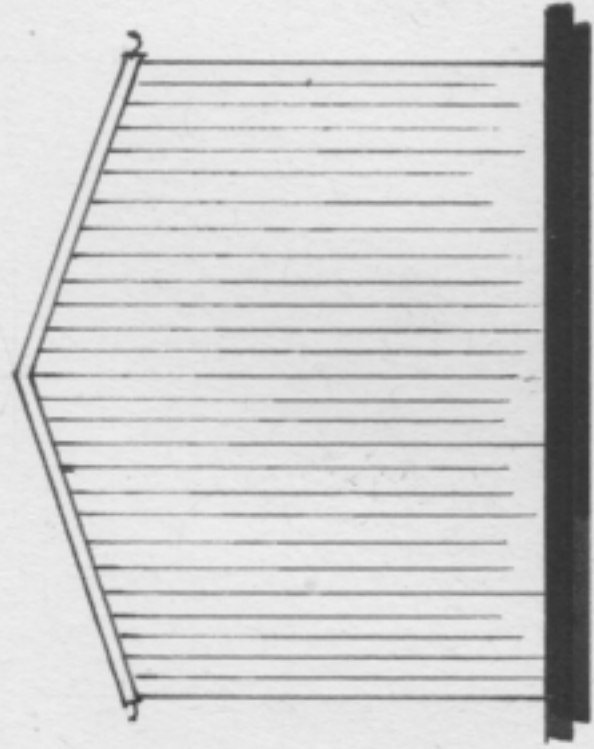


Existing Side Elevations (Unchanged)

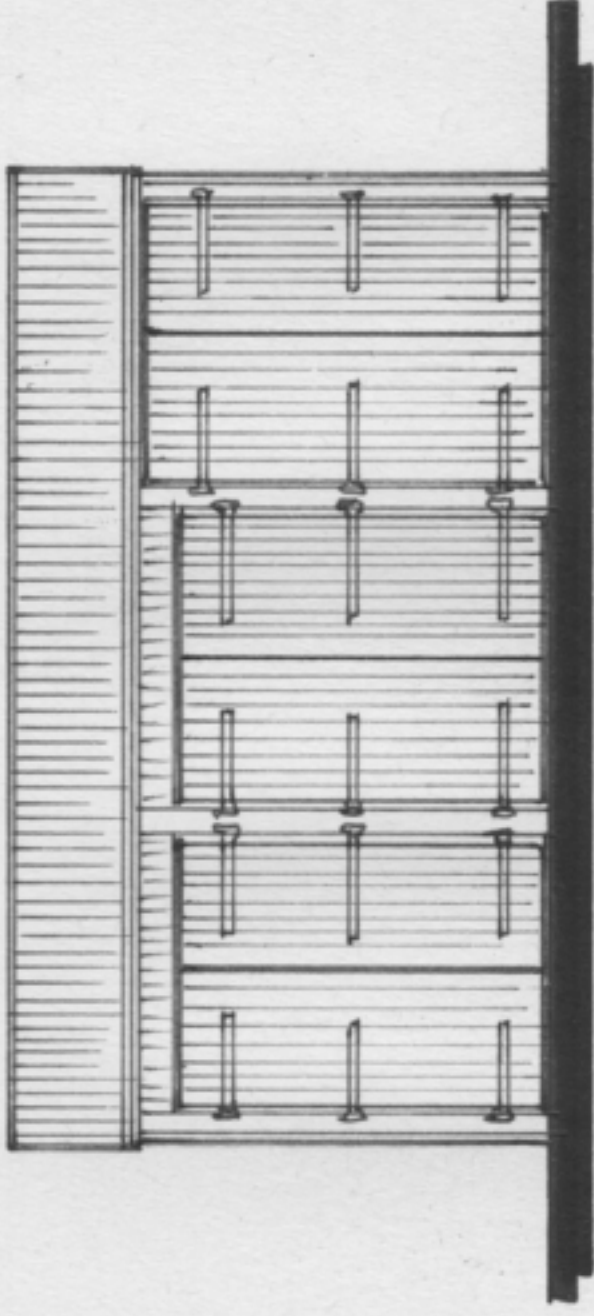


Proposed Front Elevation

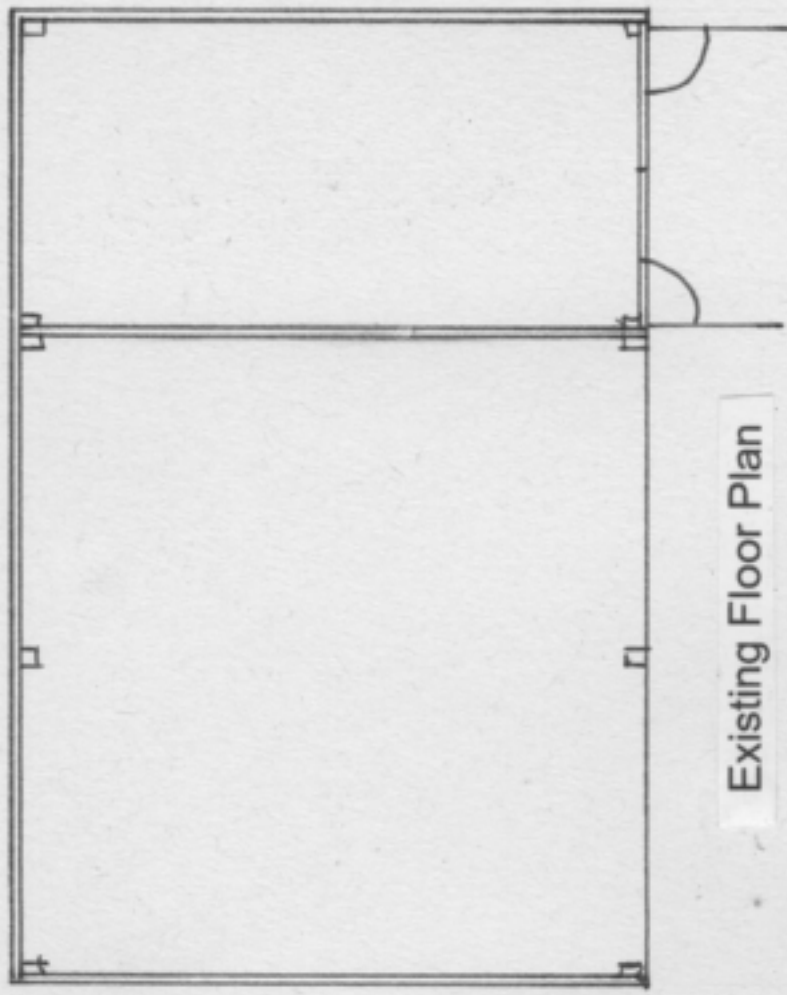

Existing Floor Plan

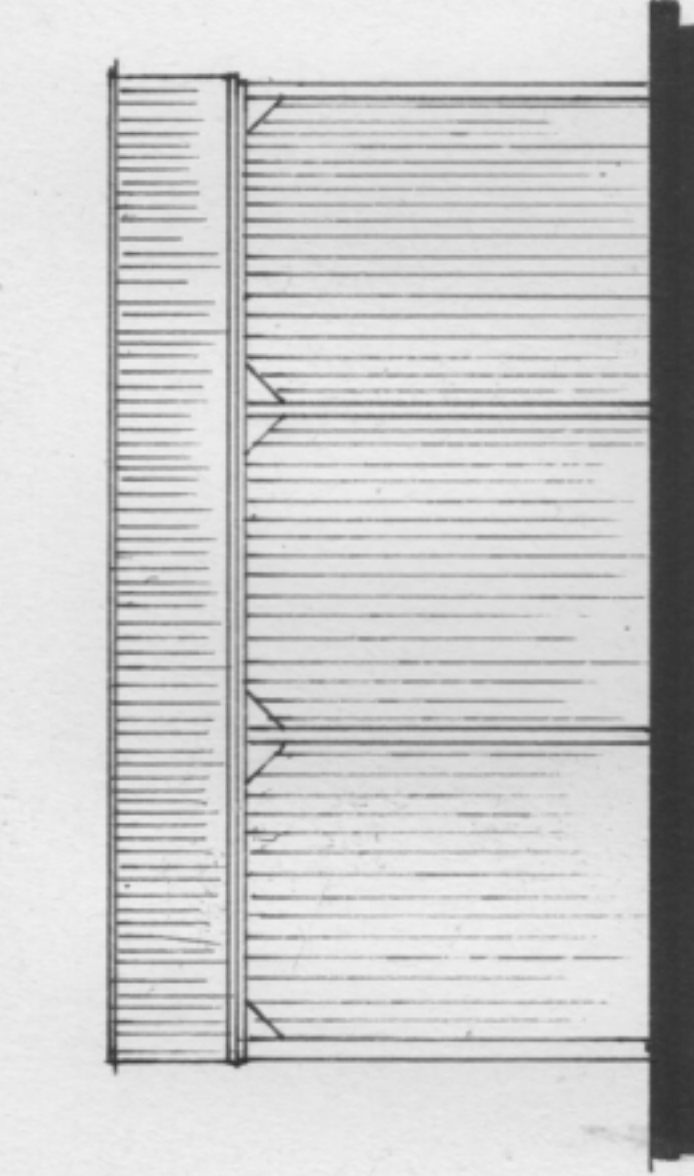

Existing Rear Elevation (Unchanged)

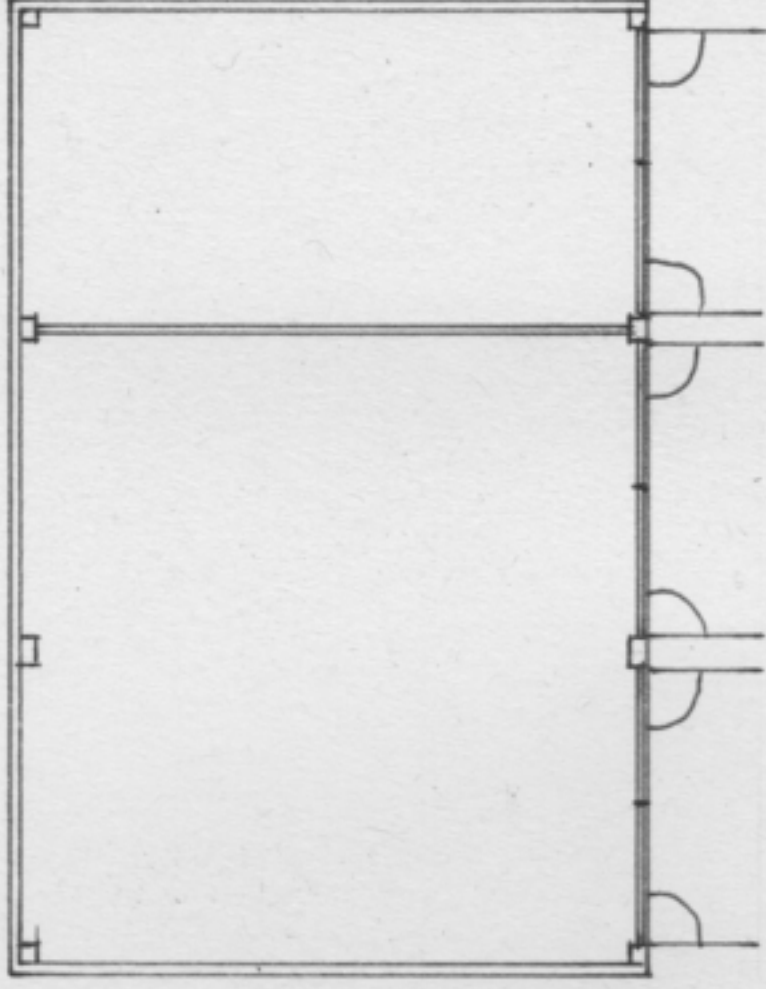

Proposed Floor Plan



Existing Roof Plan (Unchanged)

West Byre, Bowes, Barnard Castle  
Alterations to windows, doors and garden structures  
Proposed Barn Doors  
Scale 1:100 @A3. February 2024  
Drawing No. 09/25/2023