



Door converted to window

Window retained


East Elevation

Full height opening partially bricked up at low level

Window to shower room enlarged

South Elevation

North Elevation

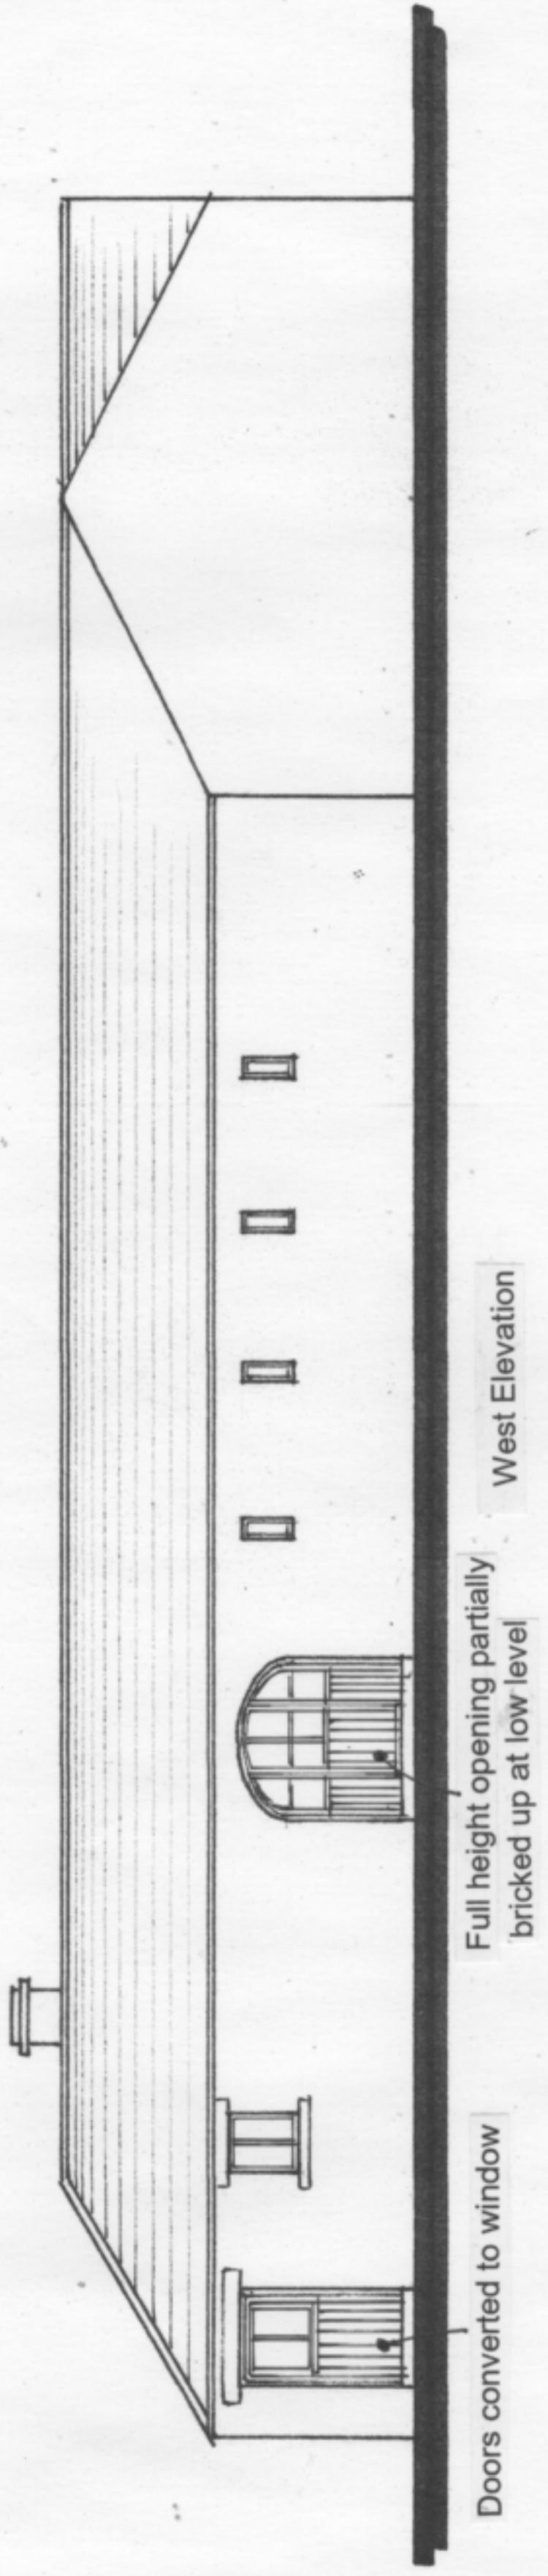

Doors converted to window

Full height opening partially bricked up at low level

West Elevation

West Byre, Bowes, Barnard Castle  
 Alterations to windows, doors and garden structures  
 Proposed Elevations  
 Scale 1:100@A3. January 2024  
 Drawing No. 06/25/2023