


First Floor Plan - Scale 1:50@A1

15 MARKET PLACE

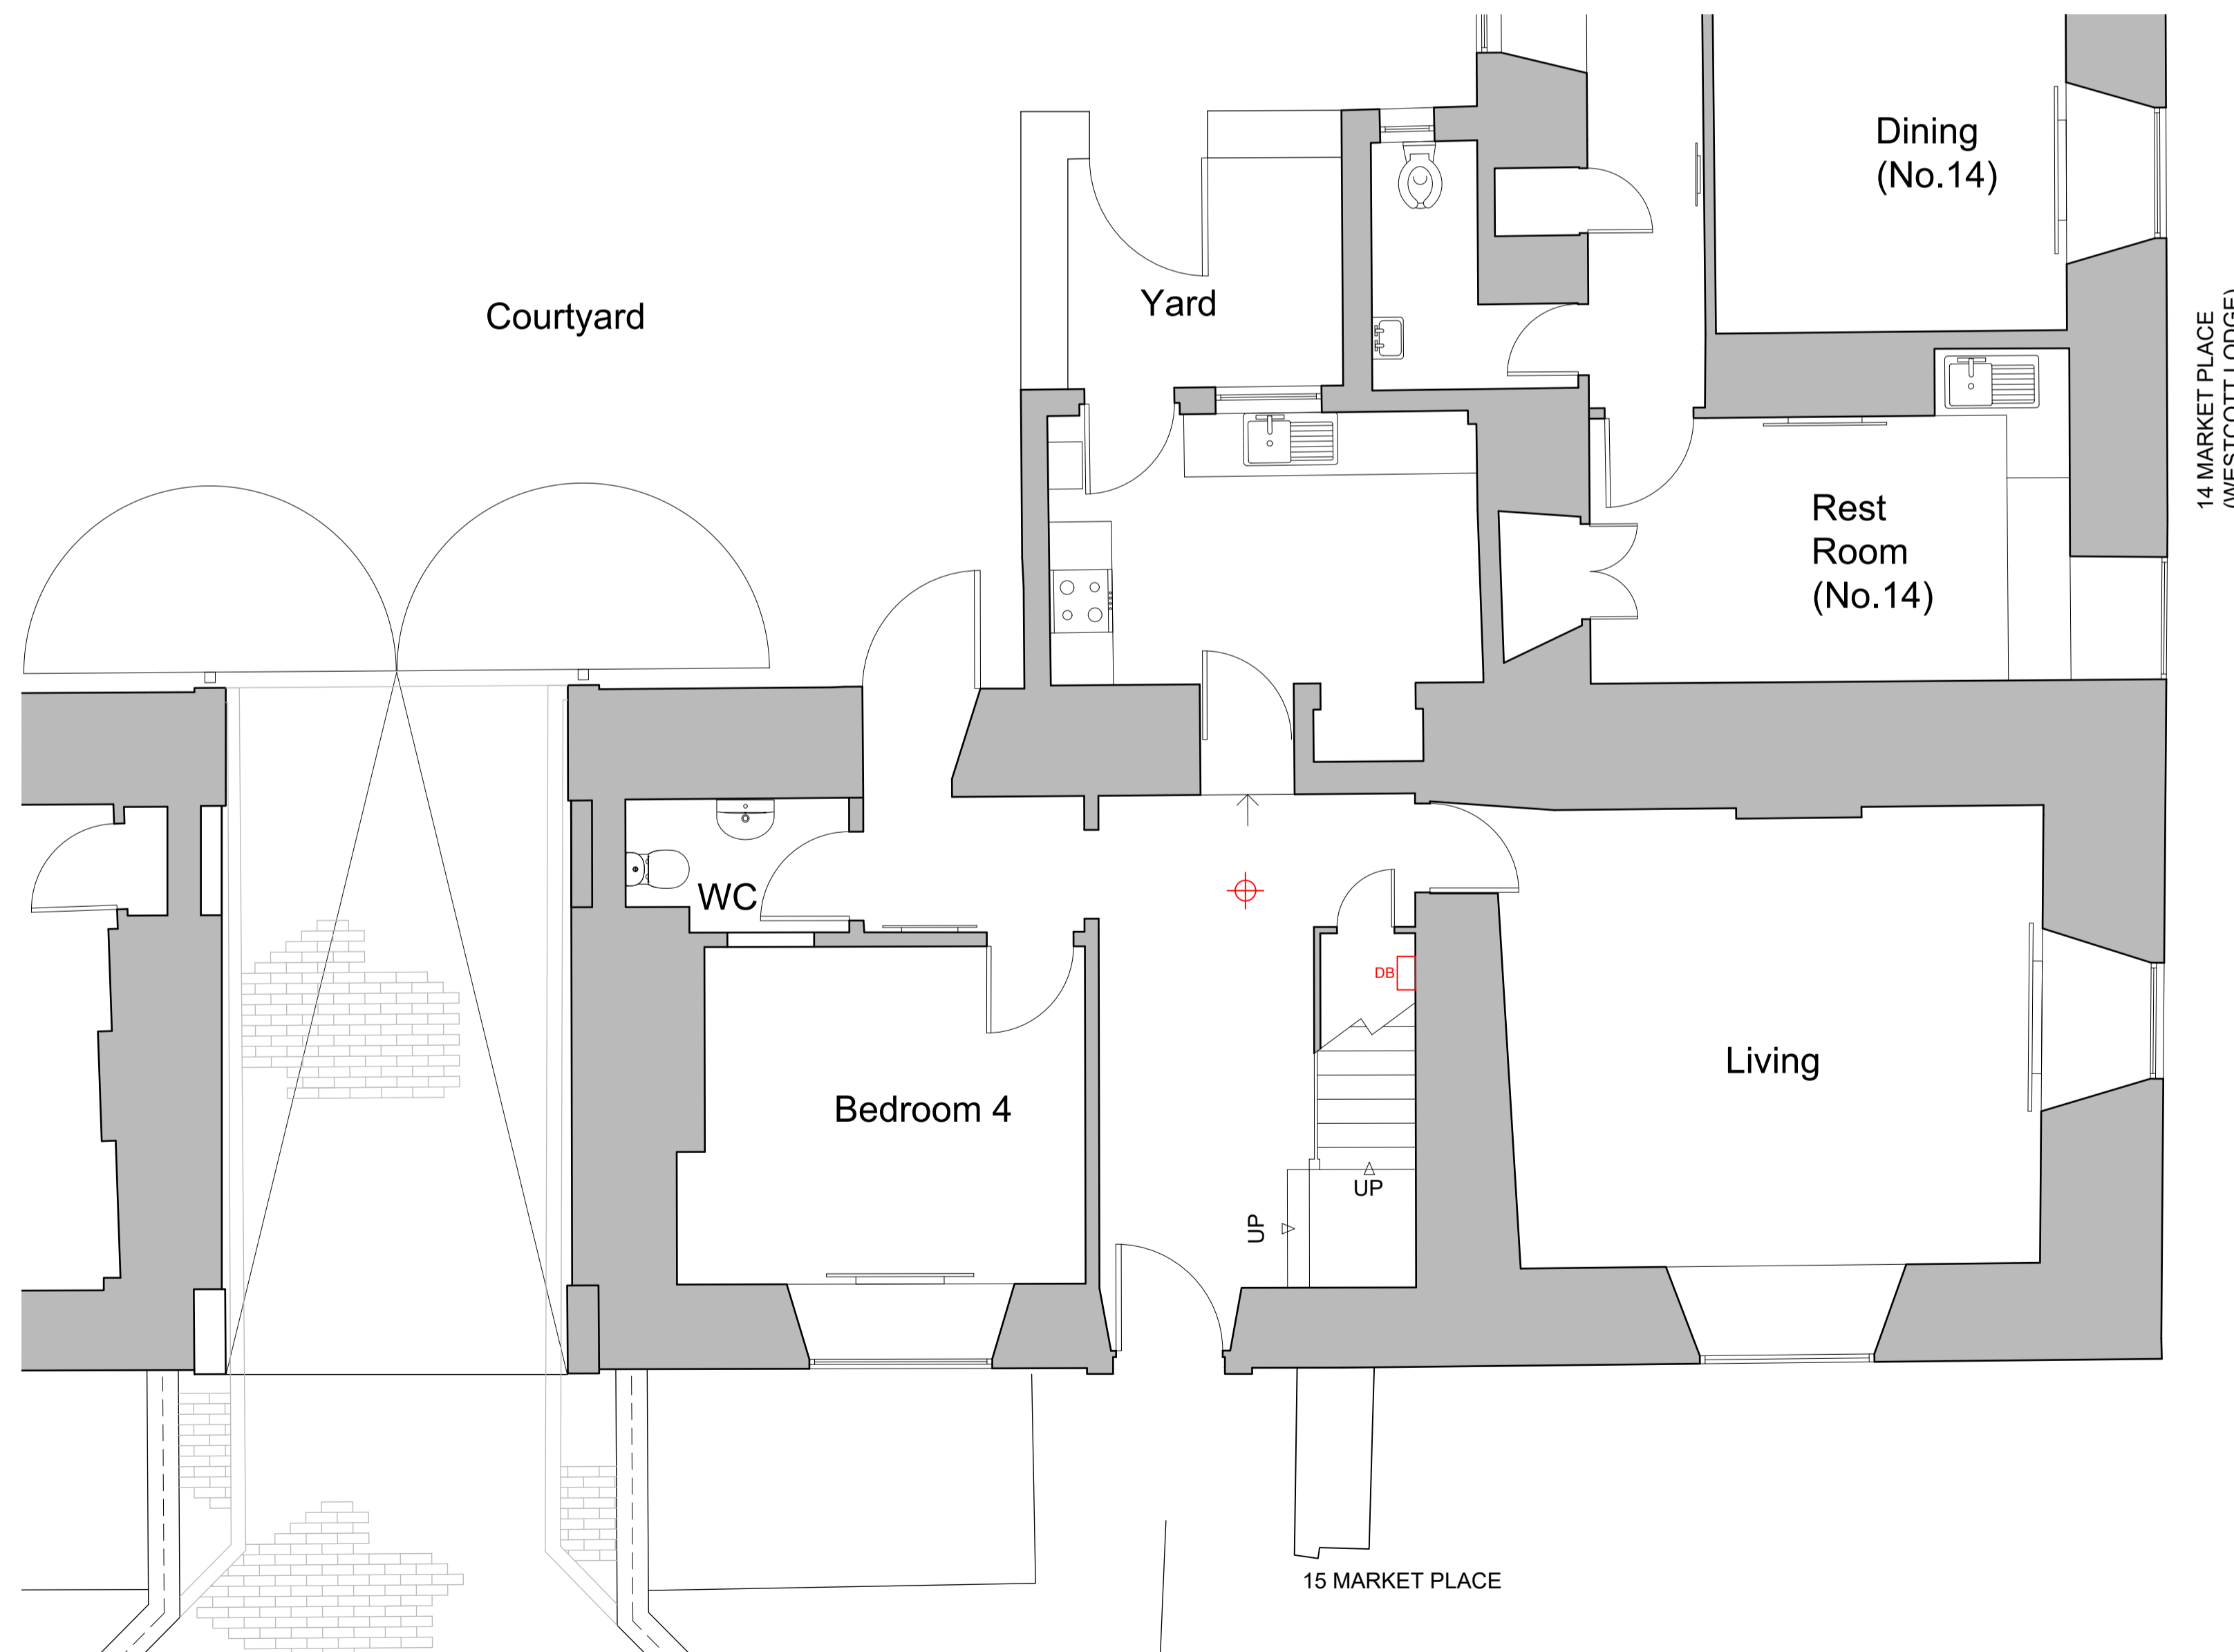

Ground Floor Plan - Scale 1:50@A1


15 MARKET PLACE

14 MARKET PLACE  
(WESTCOTT LODGE)

**Notes:**

OS Licence No: 100006354  
 All dimensions to be checked on site.  
 DO NOT SCALE FROM DRAWING.  
 Discrepancies ambiguities and/or omissions between this drawing and information given elsewhere must be reported immediately to the architect before proceeding.  
**THIS DRAWING IS COPYRIGHT.**  
 This drawing is to be read in conjunction with drawings:-

**NOTES:-**

 Mains Fire & Smoke detector wired back to main DB.

1	MGJ	06/12/2023	PLANNING & LBC ISSUE
Rev	C	R	Date
AMENDMENT			

NAPPER

info@napperarchitects.co.uk      www.napperarchitects.co.uk  
**Napper Architects Ltd**  
 3 Waterloo Square  
 Newcastle upon Tyne  
 NE1 4DR  
 Tel: 0191 2610491

First Floor, 6 Bakers Yard  
 London  
 EC1R 3DD  
 Tel: 0203 9066814

Project : 15 Market Place, Bishop Auckland.	
Client : The Auckland Project (TAP)	
Scale :	1:50@A1
Internal Project No :	231032
Drawn :	MJG
Rev :	1
Drawing Number: 231032-NAP-ZZ-XX-DR-A-01000	

