


First Floor Plan - Scale 1:50@A1



Ground Floor Plan - Scale 1:50@A1

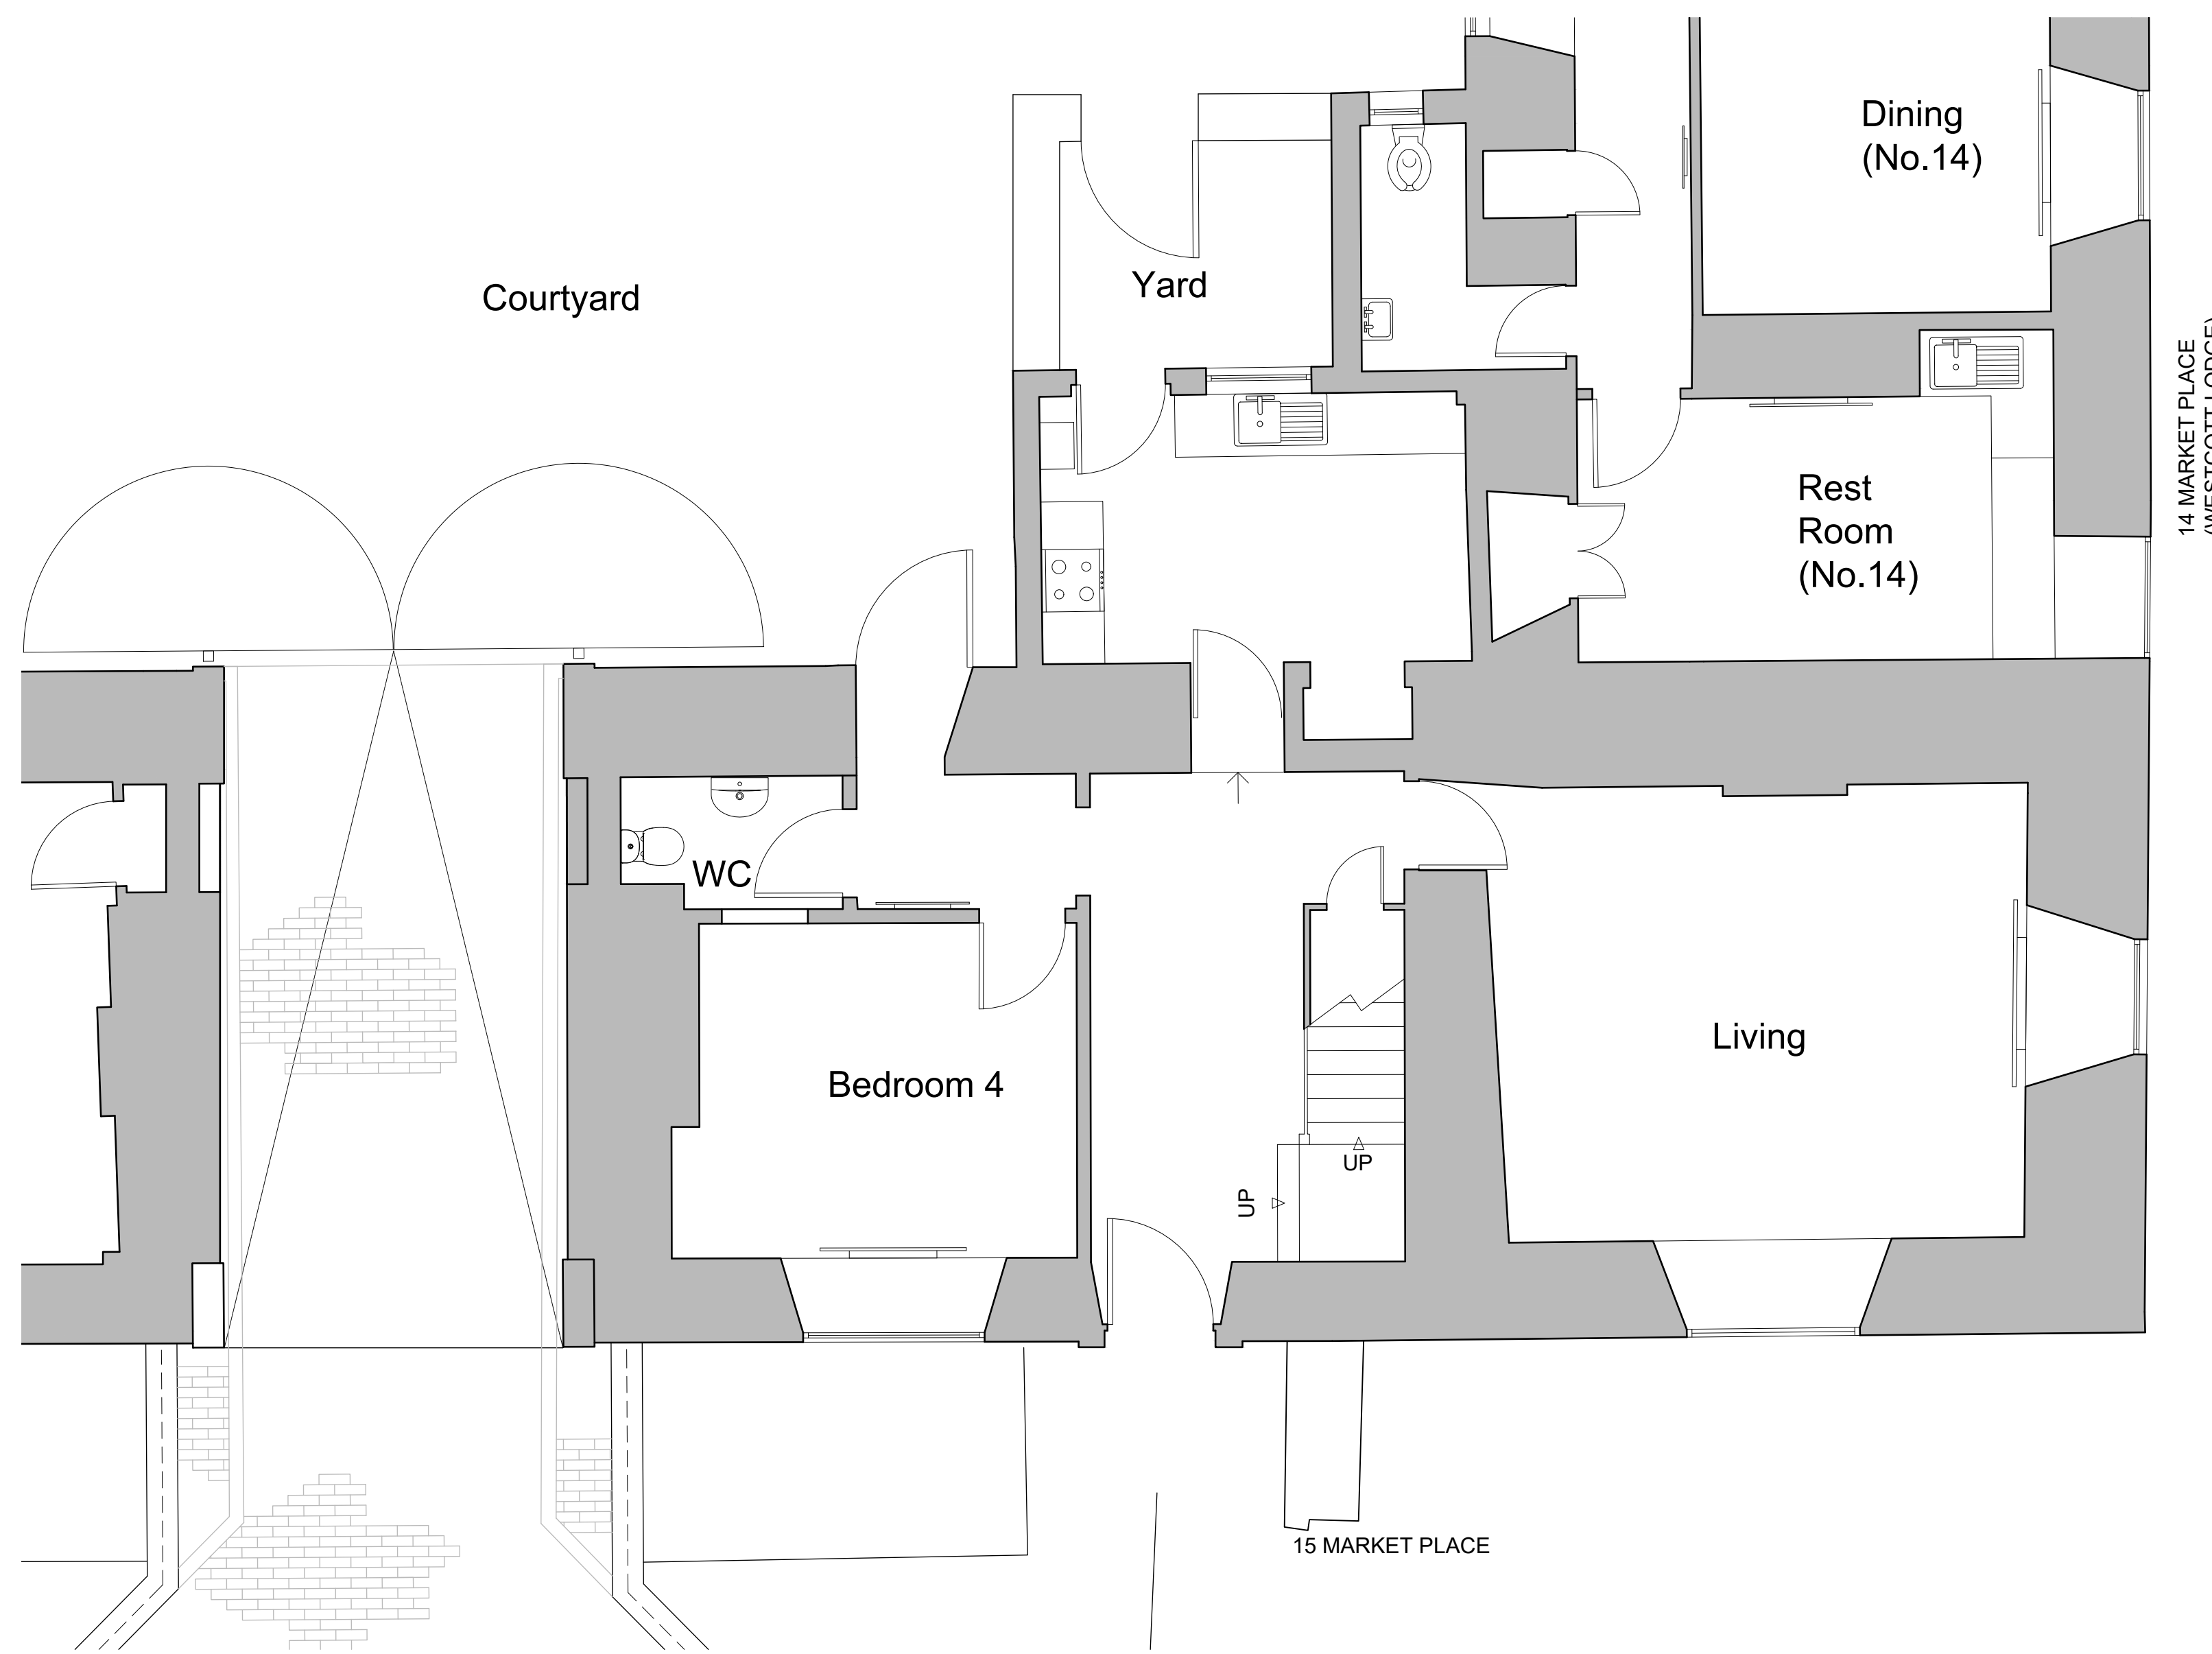

Notes:

OS Licence No: 100006354
 All dimensions to be checked on site.
 DO NOT SCALE FROM DRAWING.
 Discrepancies ambiguities and/or omissions between this drawing and information given elsewhere must be reported immediately to the architect before proceeding.
THIS DRAWING IS COPYRIGHT.
 This drawing is to be read in conjunction with drawings:-

1	MGJ	06/12/2023	PLANNING & LBC ISSUE
Rev	C	R	Date
			AMENDMENT

NAPPER
 info@napperarchitects.co.uk www.napperarchitects.co.uk
 Napper Architects Ltd
 3 Waterloo Square
 Newcastle upon Tyne
 NE1 4DR
 Tel: 0191 2610491
 First Floor, 6 Bakers Yard
 London
 EC1R 3DD
 Tel: 0203 9066814

Project : 15 Market Place, Bishop Auckland.	
Client : The Auckland Project (TAP)	
Scale :	1:50@A1
Internal Project No :	231032
Drawn :	MJG
Rev :	1
Drawing Number: 231032-NAP-ZZ-XX-DR-A-81000	