




rear elevation

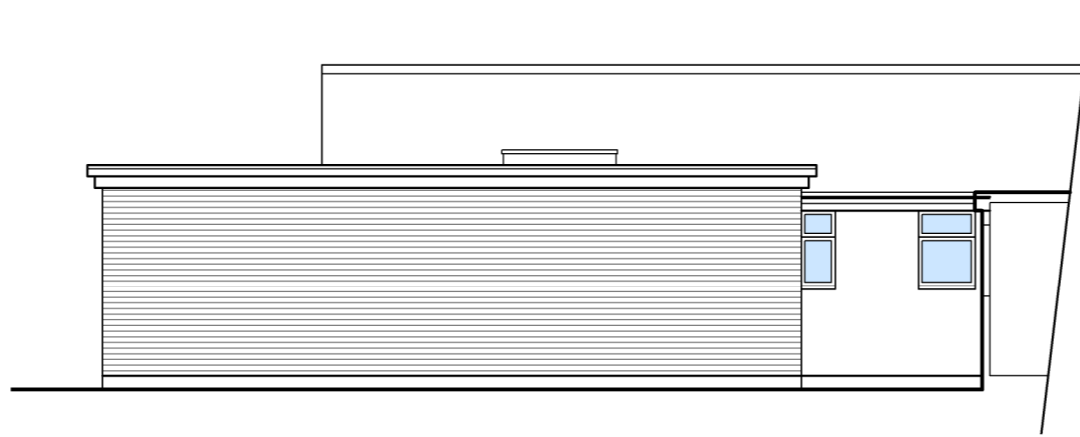



side elevation

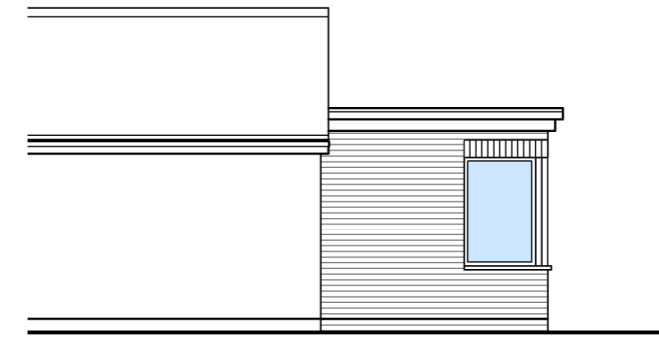

side elevation

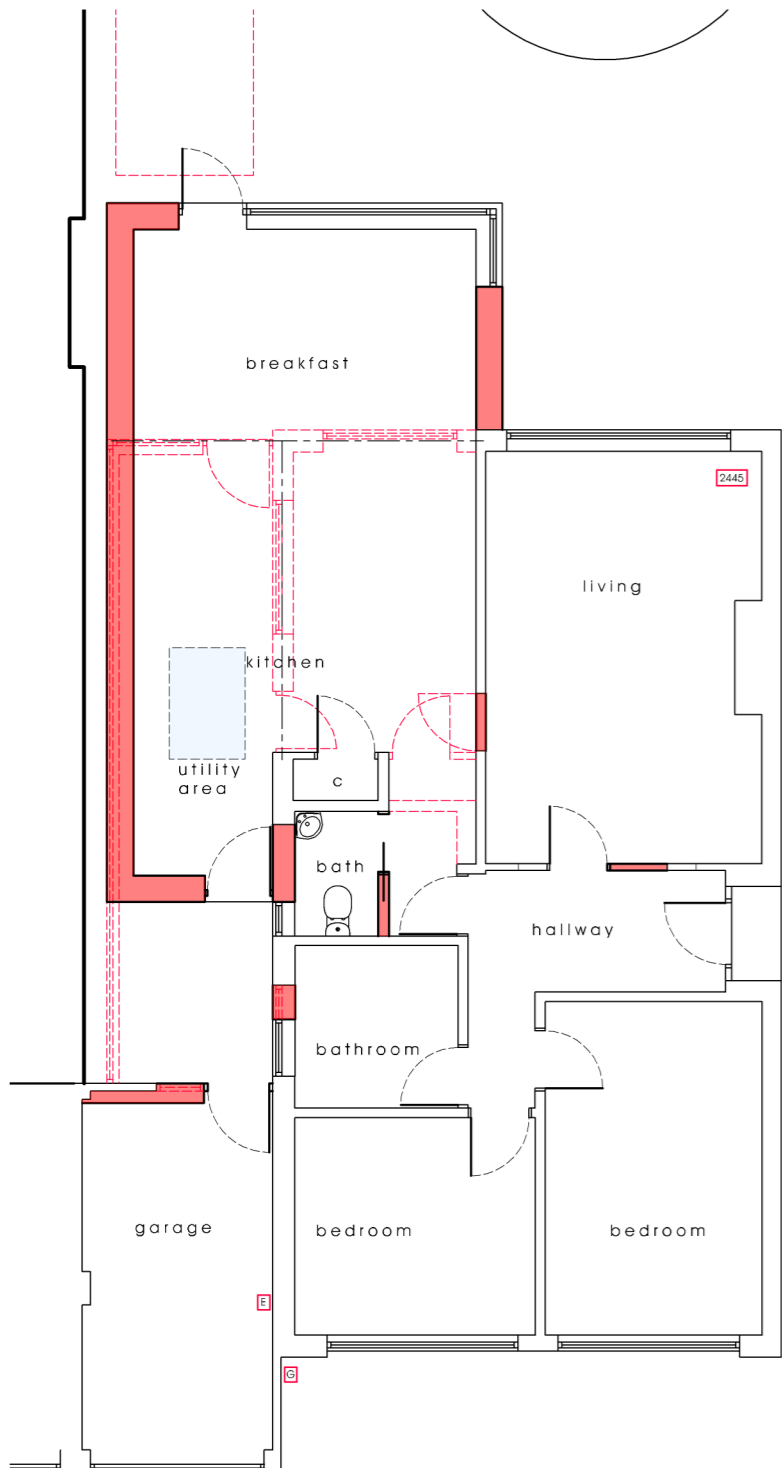

ground floor

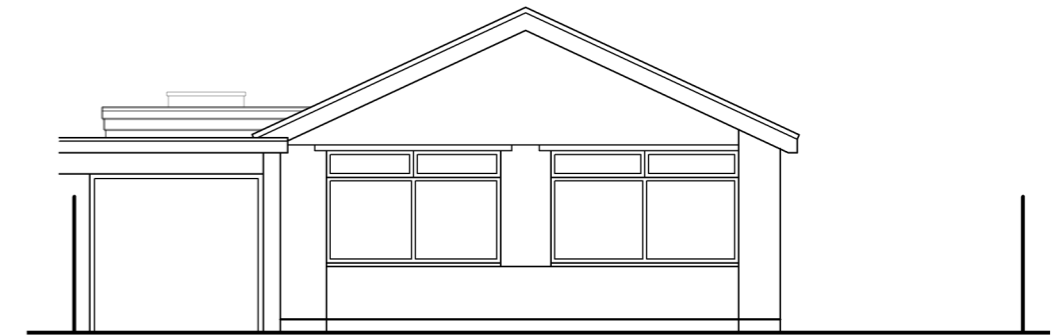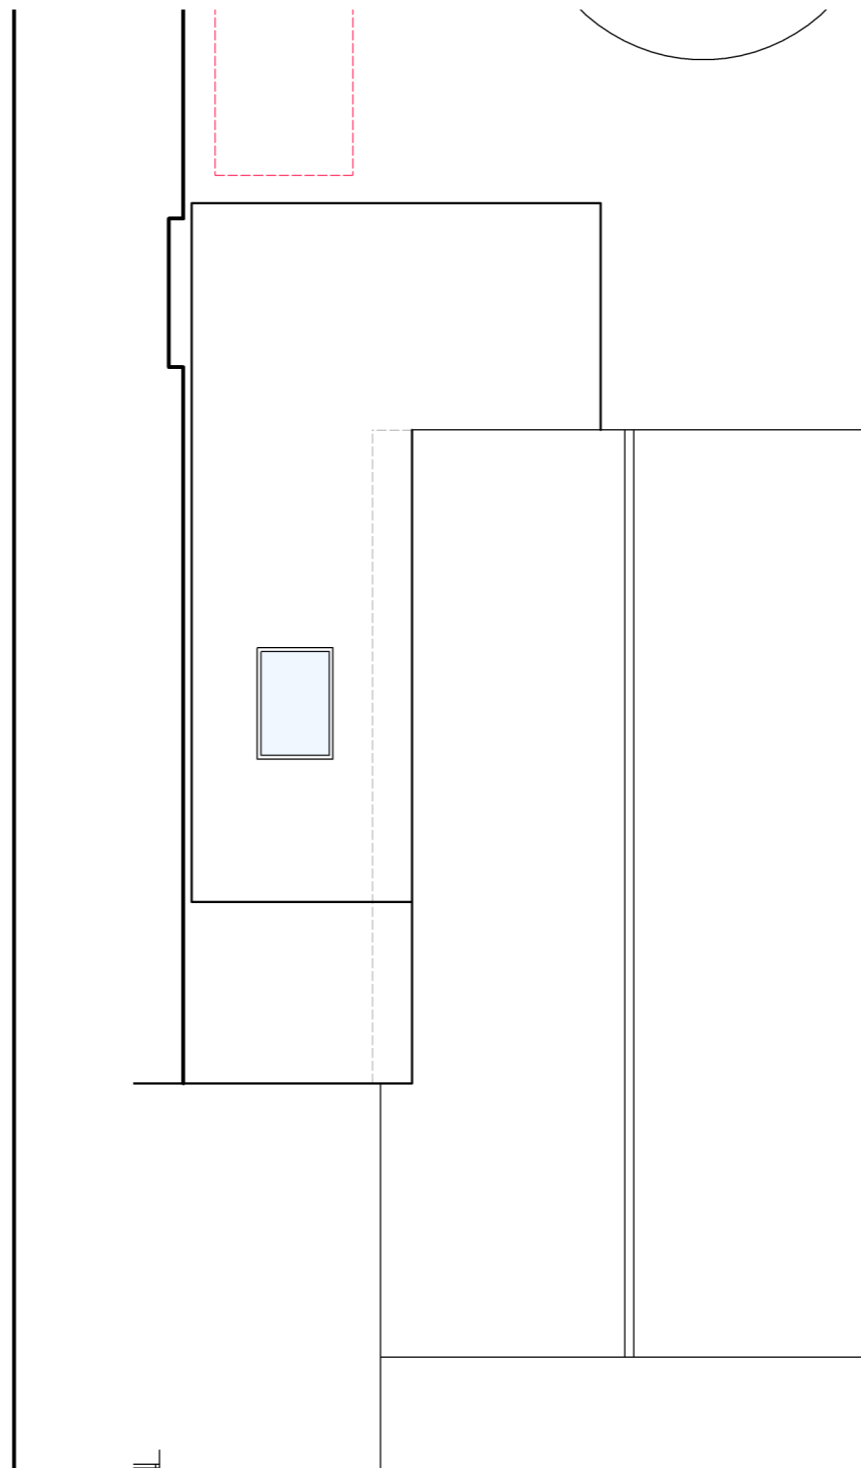

front elevation



scale 1:100 @ A3

MATERIALS:
Roof: Concrete tile
Fascia: White UPVC
Gutters: White UPVC
Walls: Red multi brickwork
Windows: White UPVC



T - 01394 671257
E - info@ra-architect.co.uk
W - www.ra-architect.co.uk
32 Ranelagh Road
Felixstowe
IP11 7HA

PROJECT: Mr & Mrs Hills
Proposed Alterations
29 Lynwood Avenue
Felixstowe

DRAWING: Proposed Plans & Elevations

SCALE: 1:100 @ A3 DATE: Oct 2023

DRAWING NO: 2951:23:02 REVISION:

THIS DRAWING IS COPYRIGHT. © DO NOT SCALE
Check all dimensions on site prior to commencement - refer any discrepancies to architects