
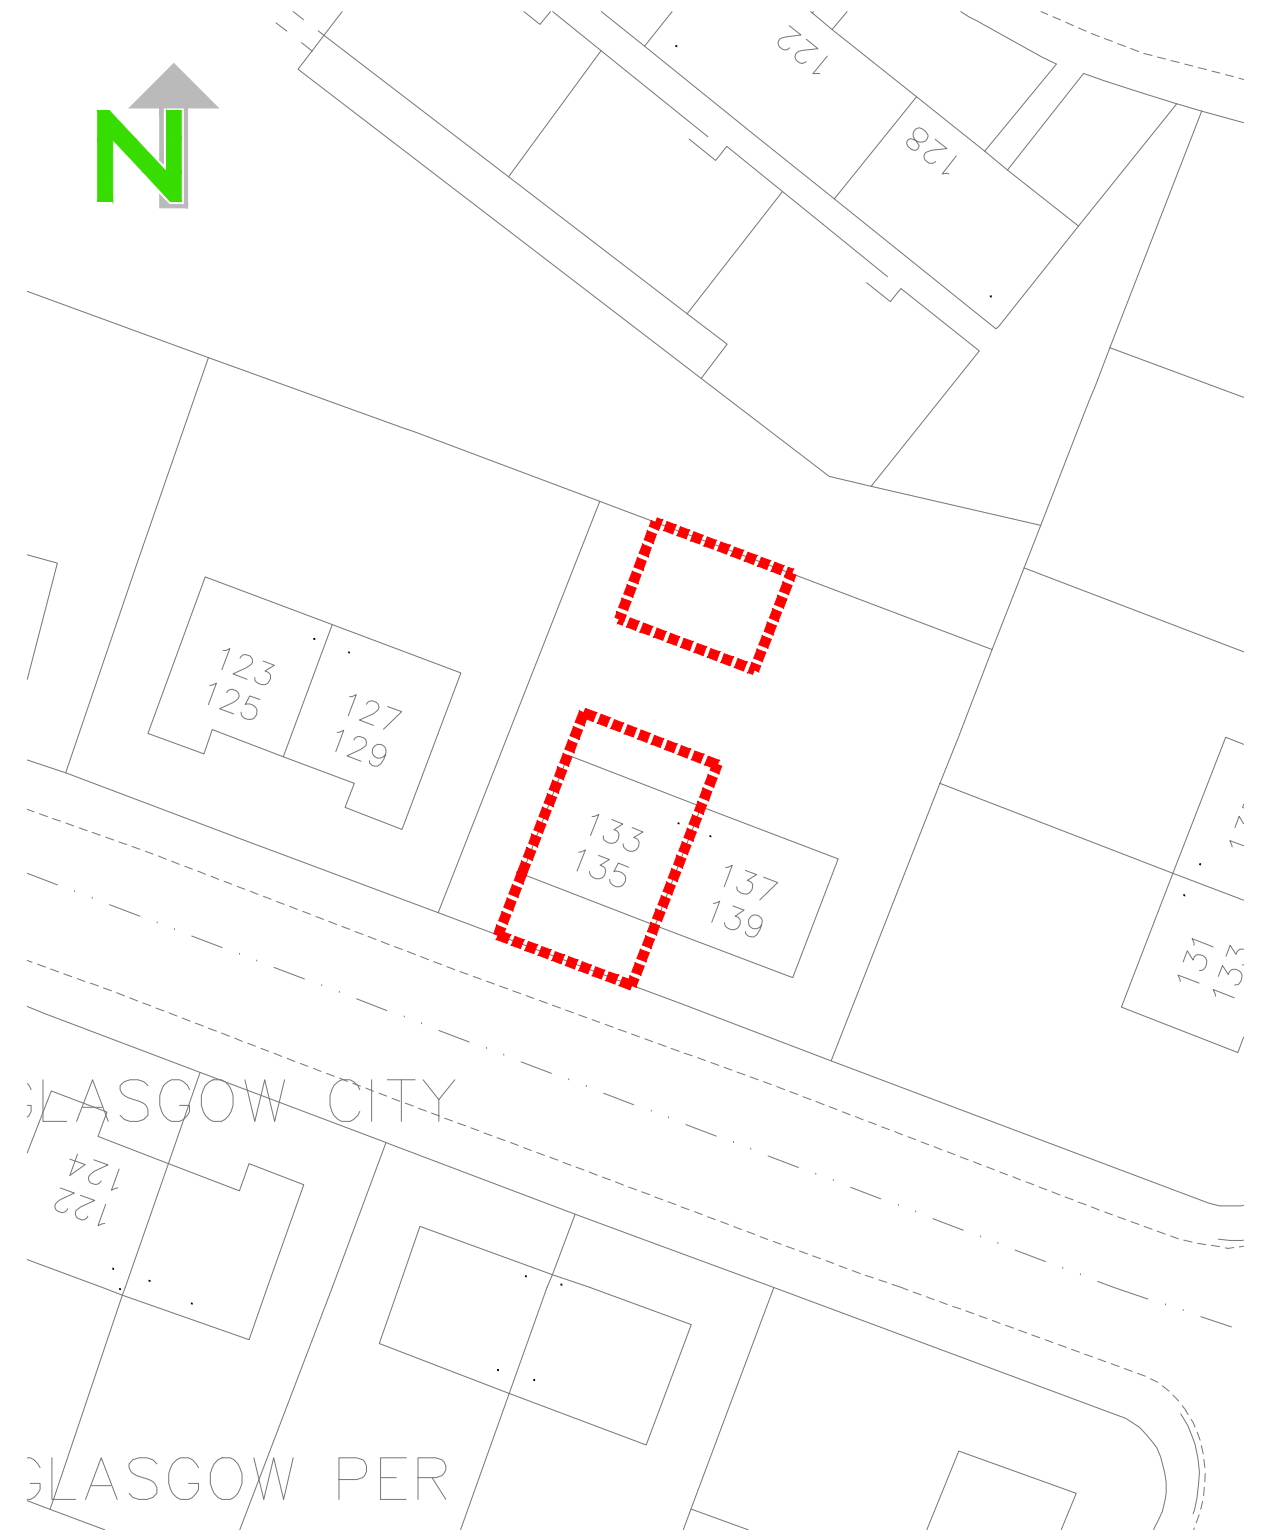


LOCATION PLAN

1:1250

 

SITE PLAN

1:500



DRAWING STATUS

**PLANNING + WARRANT**



DESIGN SERVICES  
350 Darnick Street  
GLASGOW  
G21 4BA  
Tel 0141 287 2200  
Fax 0141 287 1969

JOB

**PROPOSED RAMP @  
135 QUARRYBRAE STREET**

TITLE

LOCATION & SITE PLANS

SCALE @ A3  
**1:1250 + 1:500**

DATE  
**JAN 2024**

DRAWN  
**GJV**

JOB NO.

APPROVED

DRG NO.  
**01**

REVISION

-