


Renfrew Street

Cambridge Street

Sauchiehall Street

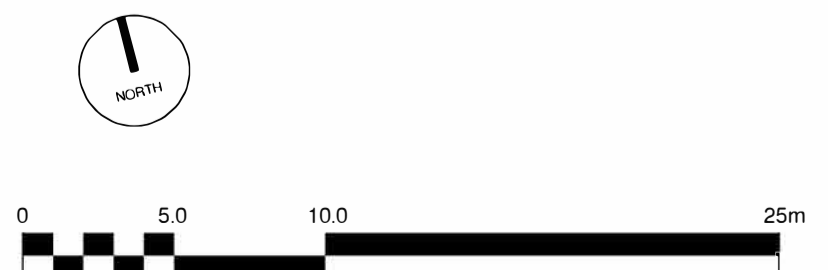

The copyright of this drawing is vested with Matt Brook Architects and must not be copied or reproduced without the consent of the company.

Rev.	Description	Date	Drawn	Chk.

Client: Fusion		MattBrookArchitects <small>St George's Gardens 1F Spinnars Way Manchester, M15 4UJ 0161 806 1396</small>		
Project: Sauchiehall Street				
Drawing Title: Feasibility - Existing Site Plan		Drawing No. SAU-MBA-B1-ZZ-DR-A-0300	Revision	
Drawn DM	Checked JD	Paper Size A1	Scale 1 : 250	Date 13/06/23