



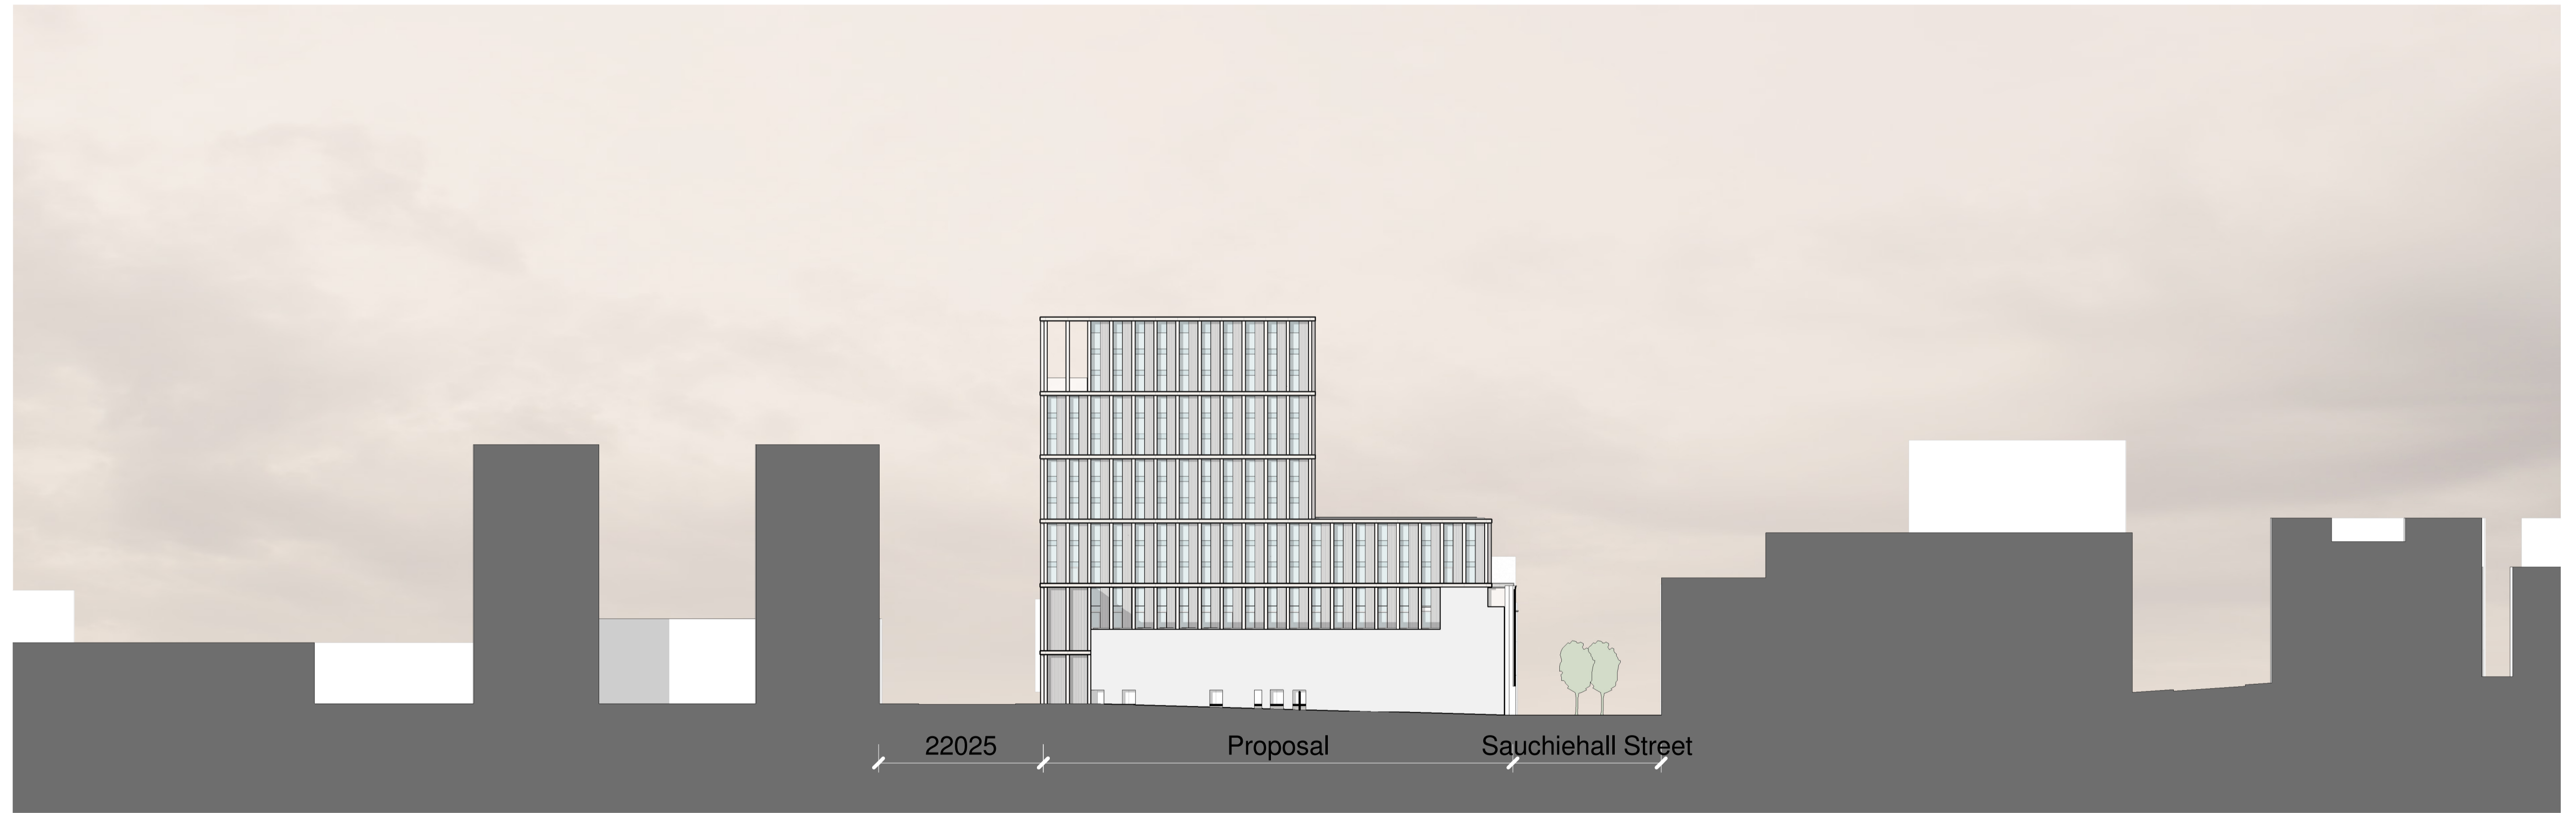

① East Elevation
1 : 500



② West Elevation
1 : 500

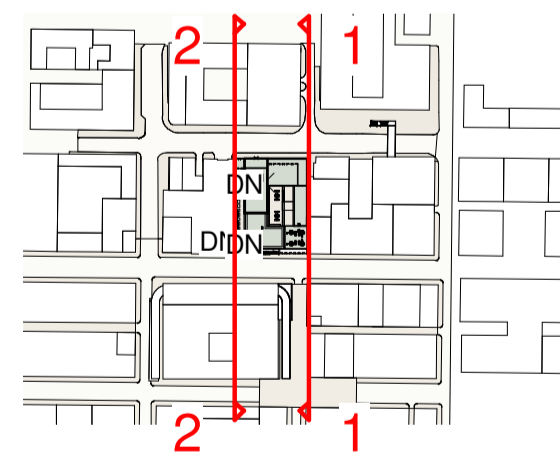

③ Key Location Plan
1 : 5000

The copyright of this drawing is vested with Matt Brook Architects and must not be copied or reproduced without the consent of the company.

P02	Planning Issue	14/02/24	ET	JD
P01	Planning adjustments	06/02/24	ET	JD
Rev.	Description	Date	Drawn	Chk.

Client:
Fusion
Project:
Sauchiehall Street

MattBrookArchitects

St George's Gardens
1F Spinnery Way
Manchester, M15 4UZ
0161 806 1396

Drawing Title
Proposed East & West Elevations

Drawing No.
SAU-MBA-B1-XX-DR-A-2061

Drawing Status
PLANNING

Drawn	Checked	Paper Size	Scale	Date	Revision
ET	JD	A1	As Indicated	04/25/23	P02