




Existing South Elevation

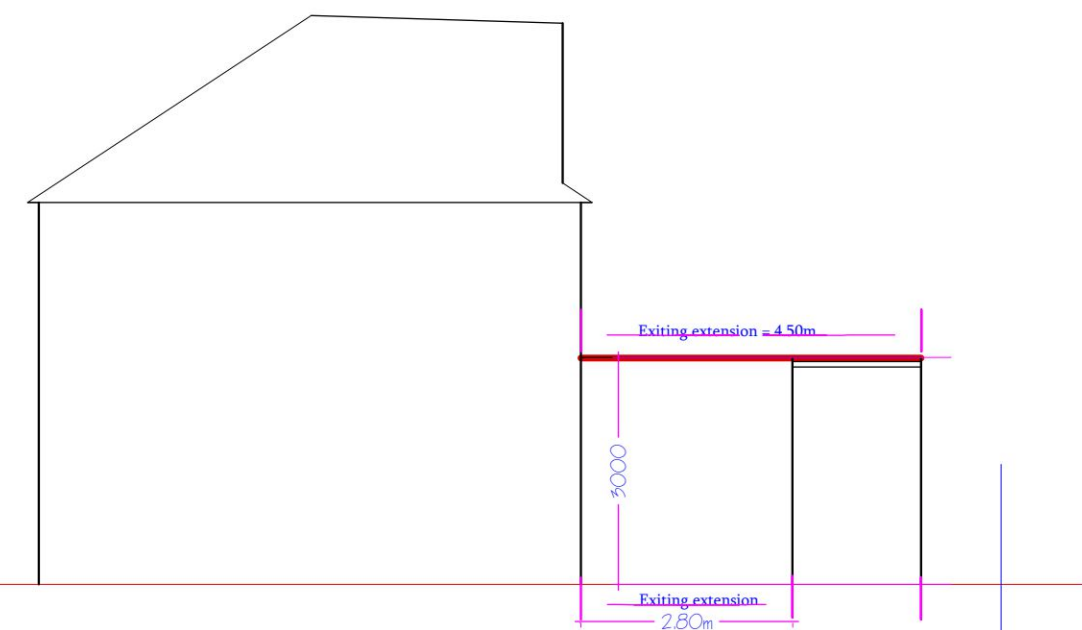


Existing North Elevation

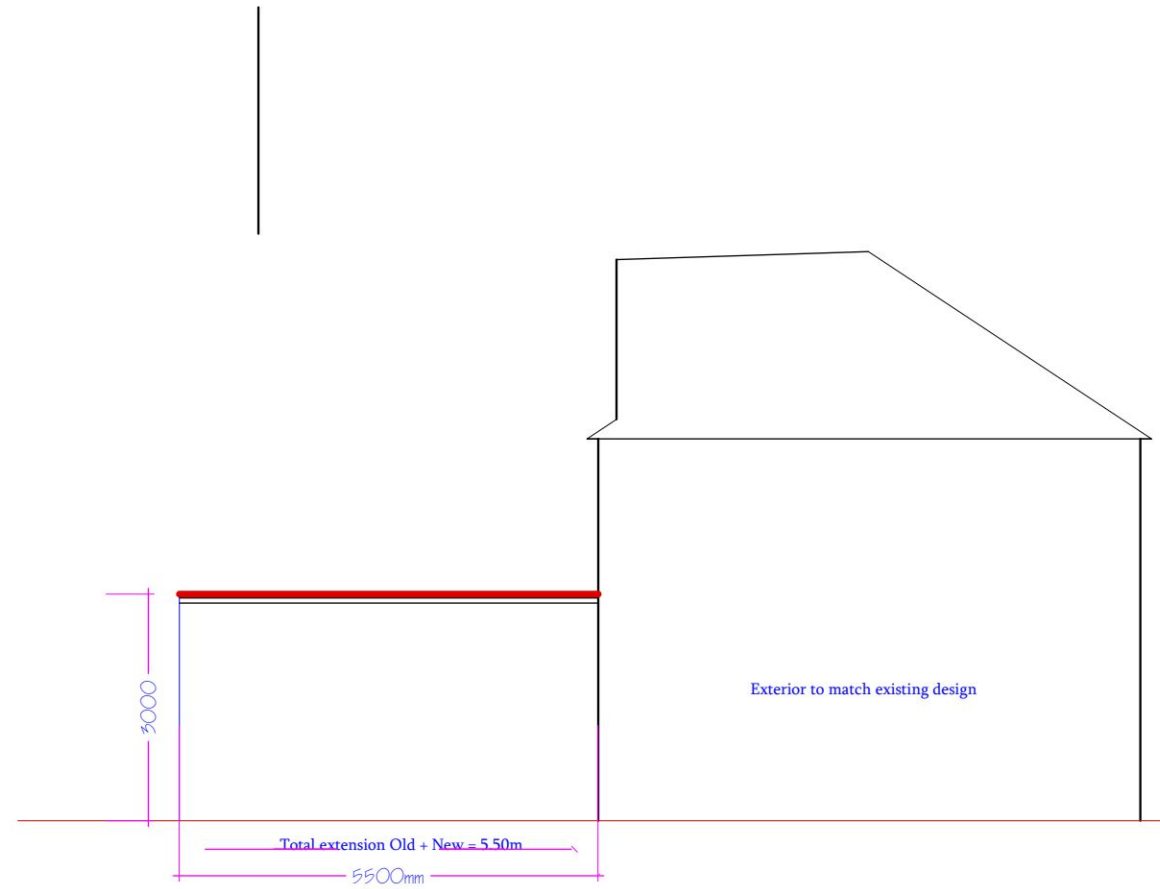

Proposed South Elevation

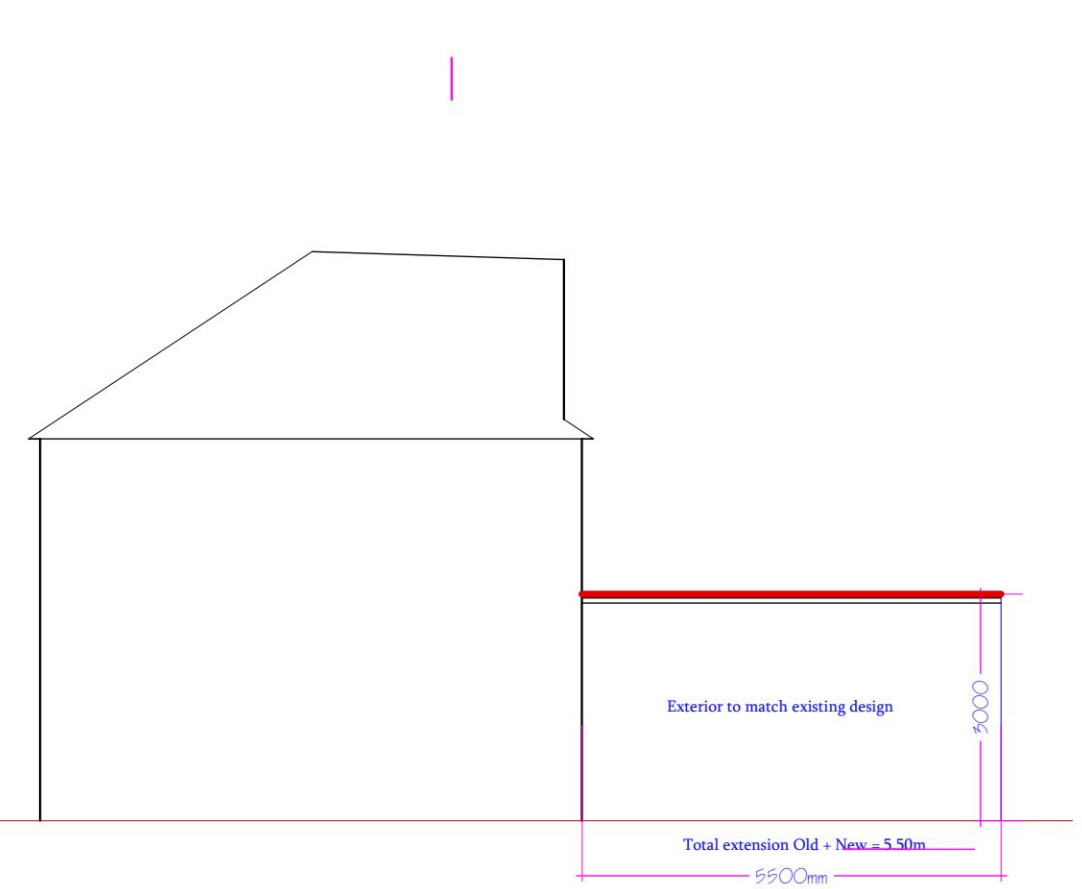

Proposed North Elevation

 

Ground floor Rear Extension 72 Grand Avenue, Berrylands, KT5 9HX	FOR Mr. K. Kanagasabai	ELEVATIONS	Dwg No. GrndAv/Elv01	Scale 1:100	M.Rehamn
				25.01.2023	