



DESIGN COPYRIGHT IS THE PROPERTY OF PATTON ARCHITECTURE & DEVELOPMENT LTD AND MUST NOT BE COPIED WITHOUT PRIOR WRITTEN CONSENT


REVISION NOTES		
Rev	Date	Info

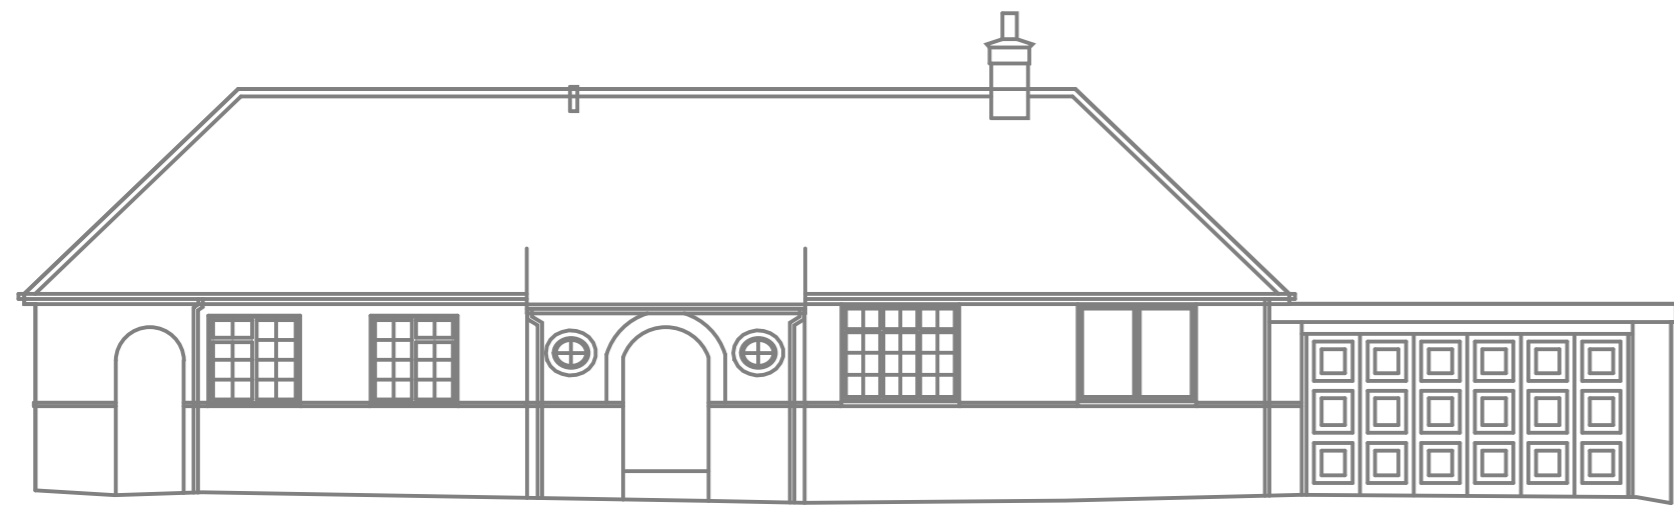


85.00m DATUM
NORTH ELEVATION
FRONT

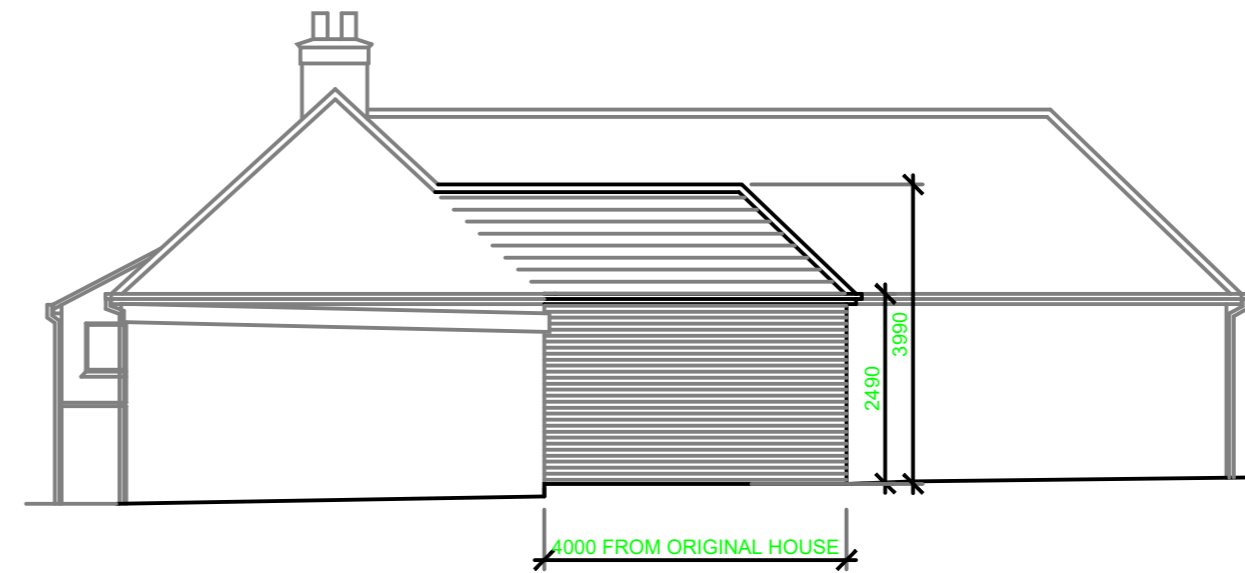

85.00m DATUM
WEST ELEVATION
SIDE

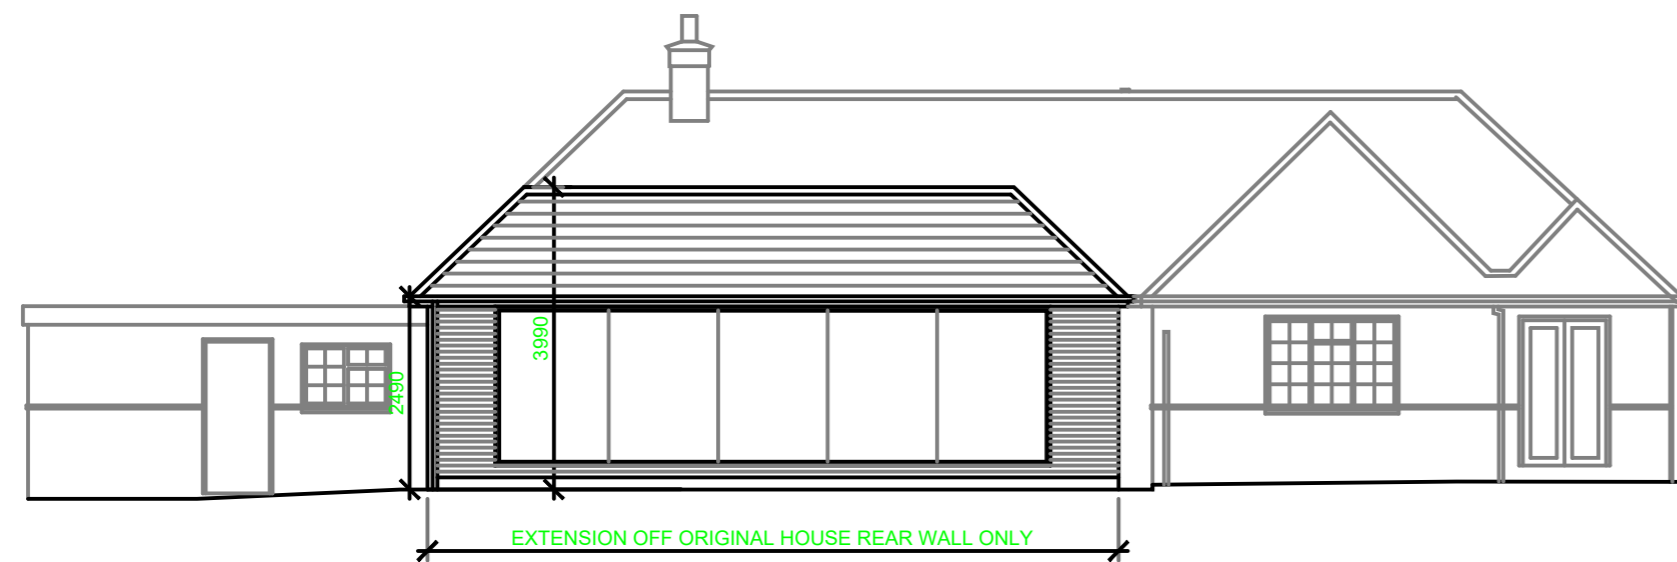


85.00m DATUM
SOUTH ELEVATION
REAR

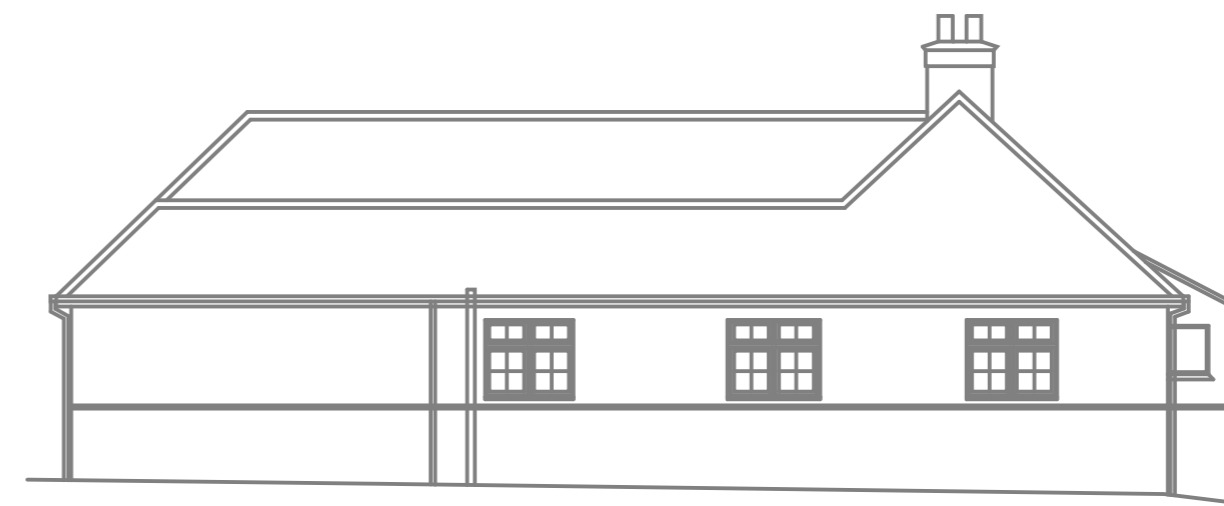

85.00m DATUM
EAST ELEVATION
SIDE

DOWNHAVEN
SEALE

PLANNING
SCALE 1:100

 

<h1>Patton.</h1>	Patton Architecture + Development Office 4, Chittlee Manor, 50 Chittlee Manor Estate, Liphook, GU30 7AY Tel: 01428 581981 Mob: 07766 112987 E-mail: Info@pattonarchitecture.co.uk Web: www.pattonarchitecture.co.uk	
	Stage PERMITTED DEVELOPMENT	
Project DOWNHAVEN, SEALE LANE, SEALE GU10 1LD		
Drawn TWP	Scale 1:100 @ A2	Date FEB 24
Drawing No PAD/PD/413/03	Drawing Title PROPOSED EXTENSION ELEVATIONS	Rev -