


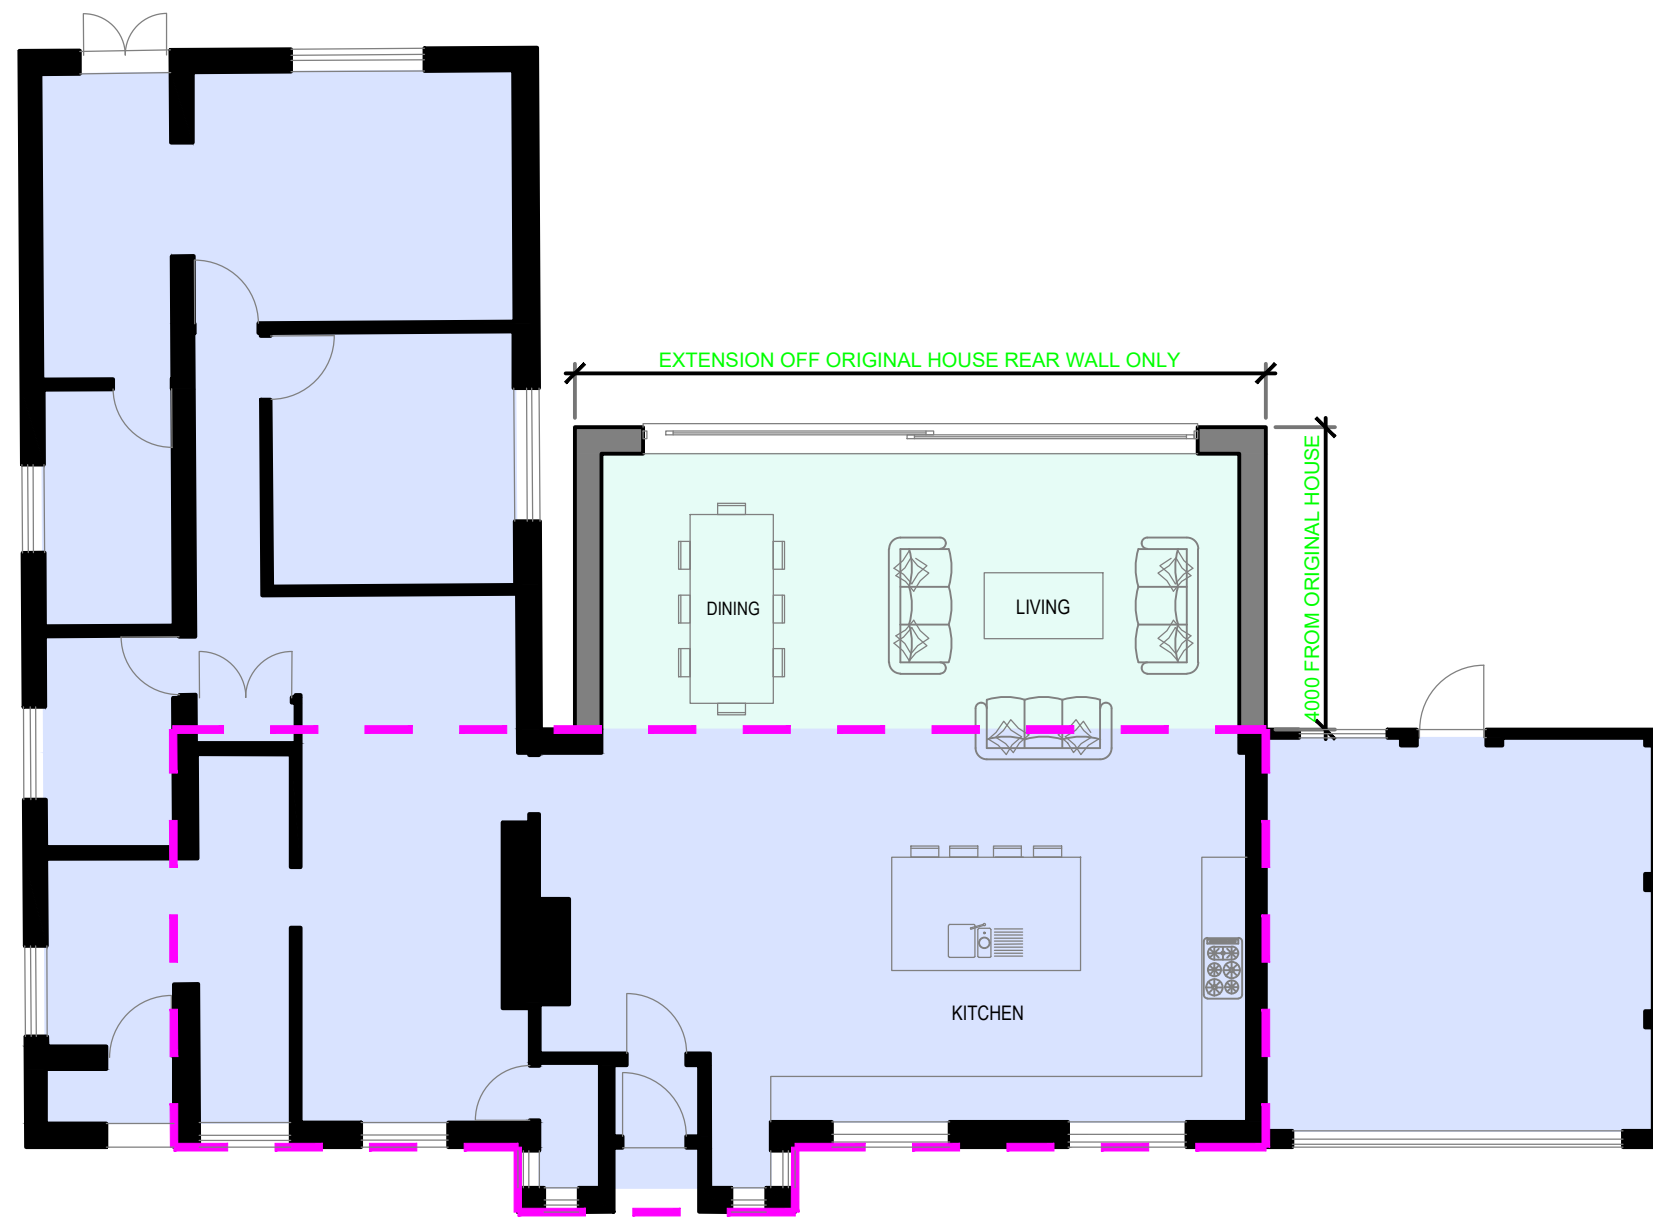



DESIGN COPYRIGHT IS THE PROPERTY OF PATTON ARCHITECTURE & DEVELOPMENT LTD AND MUST NOT BE COPIED WITHOUT PRIOR WRITTEN CONSENT

REVISION NOTES		
Rev	Date	Info

- LEGEND**
-  ORIGINAL DWELLING FOOTPRINT
 -  EXISTING BUILDINGS
 -  PROPOSED EXTENSION




PROPOSED GROUND FLOOR PLAN

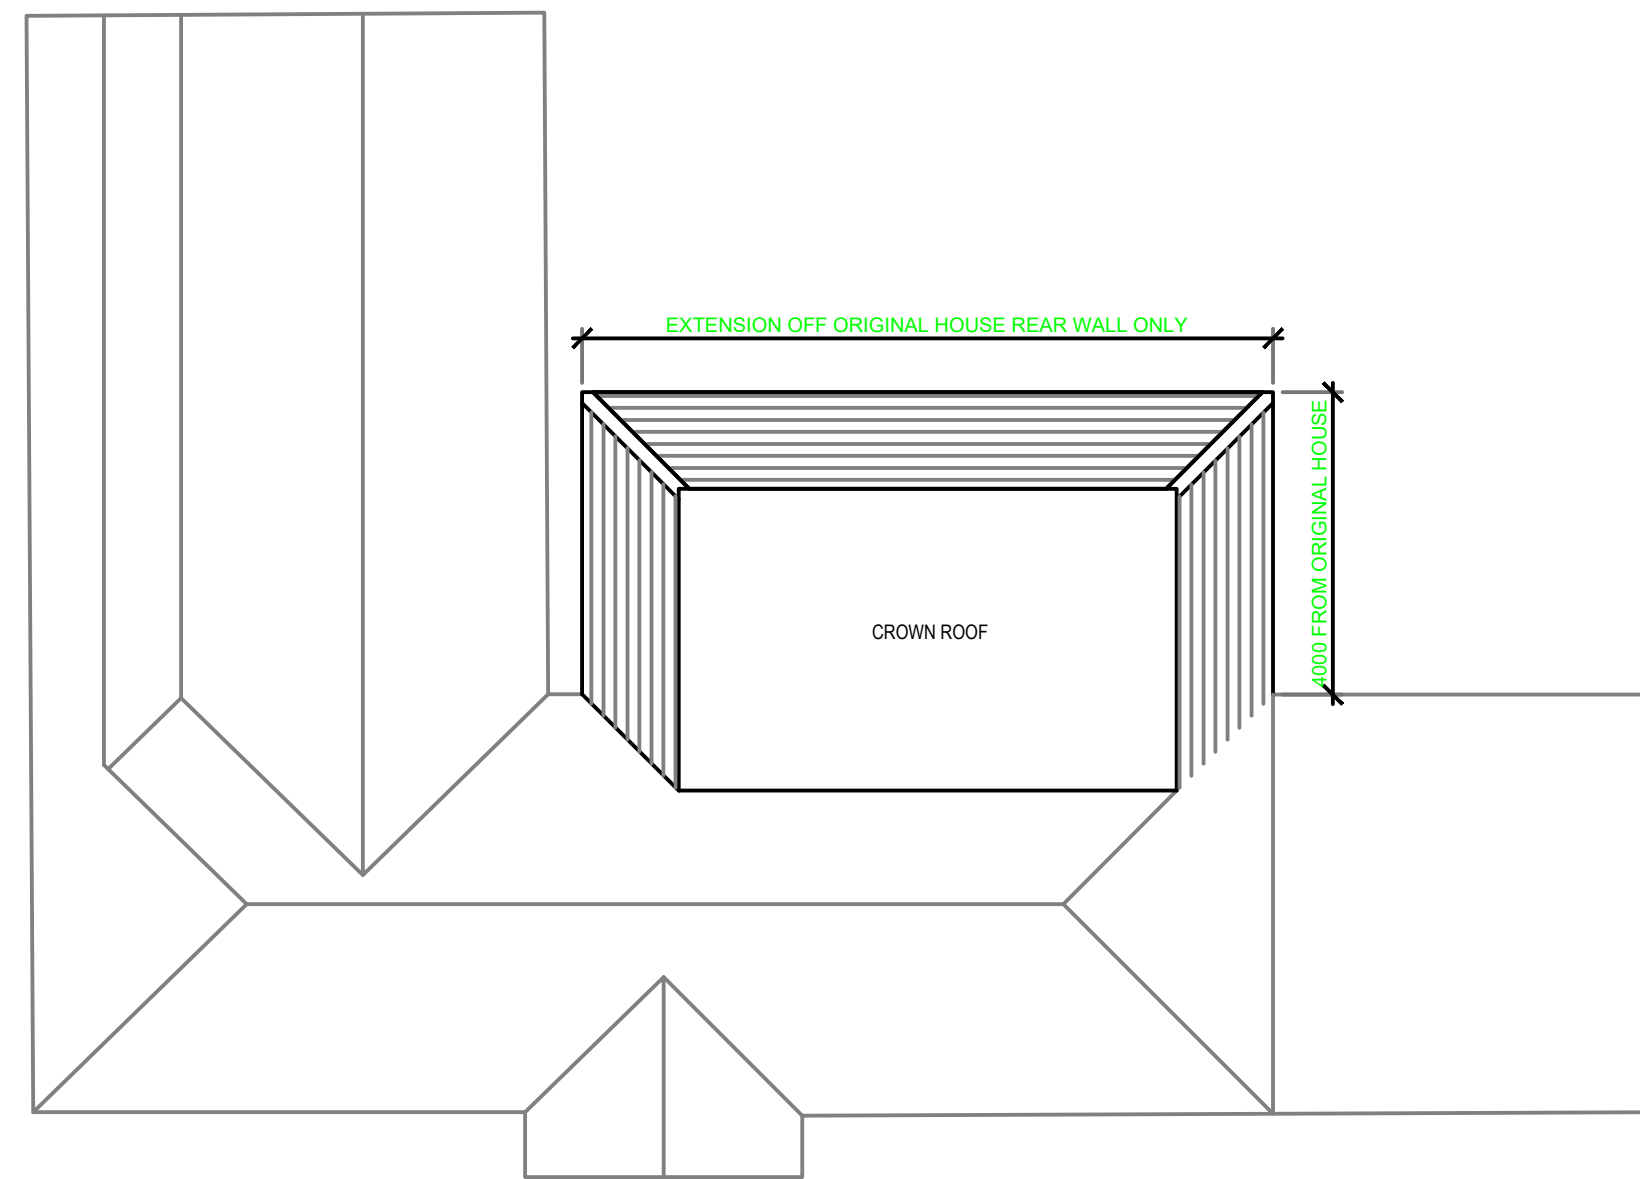

PROPOSED ROOF PLAN

DOWNHAVEN
SEALE

PLANNING
SCALE 1:100

 

Patton.		Patton Architecture + Development Office 4, Chittlee Manor, 50 Chittlee Manor Estate, Liphook, GU30 7AY	
		Tel: 01428 581981 Mob: 07766 112987 E-mail: info@pattonarchitecture.co.uk Web: www.pattonarchitecture.co.uk	
Stage PERMITTED DEVELOPMENT			
Project DOWNHAVEN, SEALE LANE, SEALE GU10 1LD			
Drawn	Scale	Date	
TWP	1:100 @ A2	FEB 24	
Drawn No	Drawing Title	Rev	
PAD/PD/413/02	PROPOSED EXTENSION FLOOR & ROOF PLANS	-	