




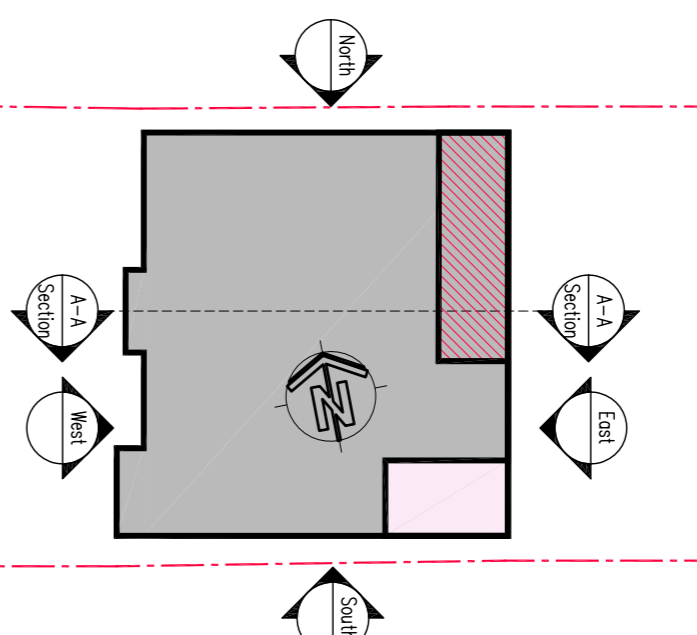


**NOTES**

Do not scale this drawing.  
All dimensions and levels to be checked by contractor on site prior to commencement of works.

**KEY**

-  BOUNDARY LINE
-  SITE AREA = 745.91 m<sup>2</sup>
-  EXISTING AREA
-  PROPOSED GROUND FLOOR EXTENSION  
AREA = 21.20 m<sup>2</sup>
-  PROPOSED FIRST FLOOR EXTENSION  
AREA = 13.38 m<sup>2</sup>



**Elevation / Section Key**

ISSUED FOR:  
**PLANNING**

DT: 22/02/24 AP: SP	Issued to clients requirements
Rev: 01	By: CKK Checked: SP

**spa architects llp**  
architecture, design, planning

© Copyright spa architects 2023  
All rights reserved  
2 Governors Road, Petts Wood, Kent BR6 10W  
Tel: 01892 61380 Fax: 01892 61380  
Email: info@spaarchitects.co.uk


**Client**  
Mrs Anastasiya Nikolajewa

**Project Title**  
No.154 Chislehurst Road  
Petts Wood, BR6 0DT



**Drawing Title**  
Proposed Floor Plans  
And Roof Plan

Drawn by: CAD	Scale: 1:100	QA1	Date: 19.03.2022
Designed by: SP	Checked by: AP	Approved by: SP	


Drawing No: 20220037 P022	Rev: 01
---------------------------	---------

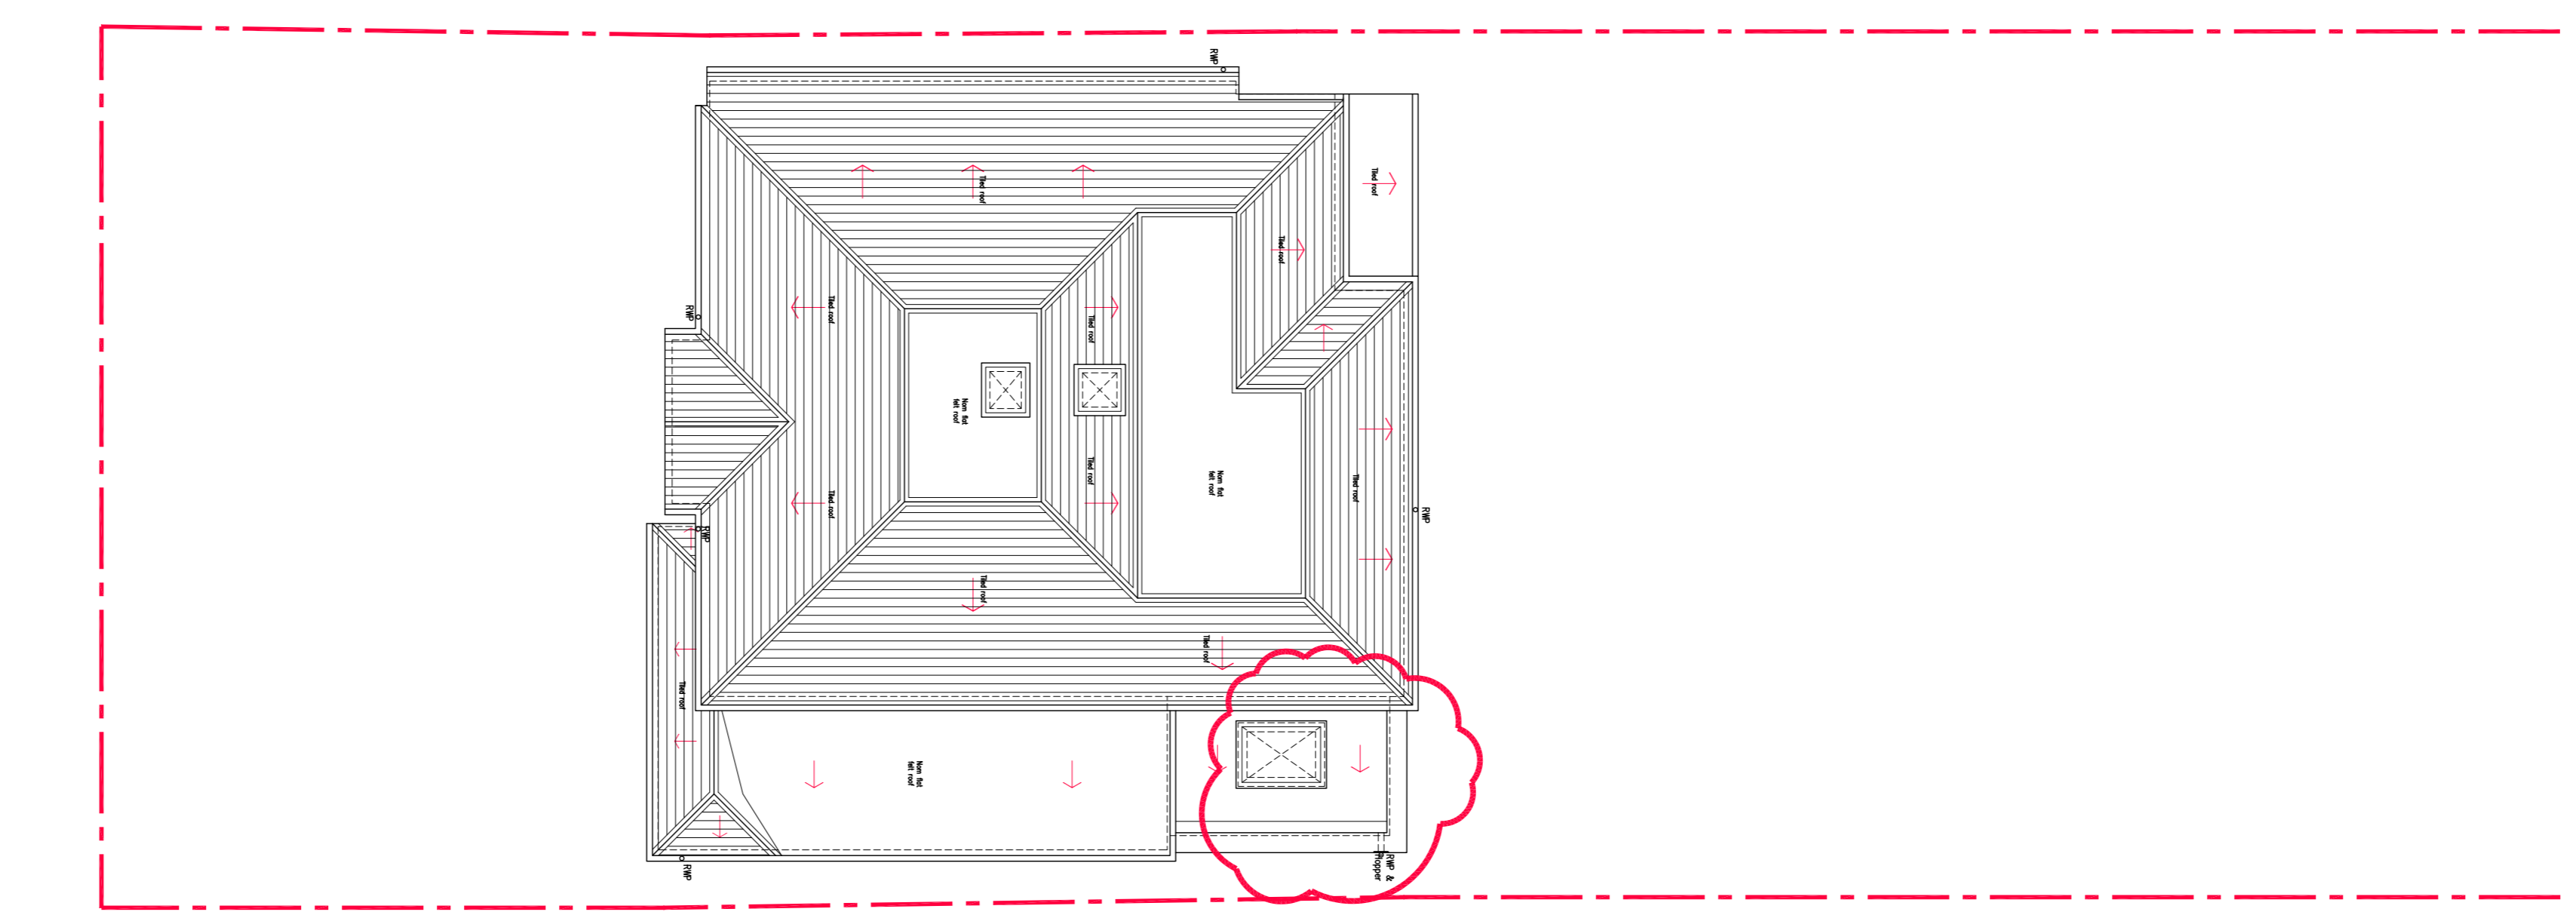

**PROPOSED ROOF PLAN**  
@ 1:100

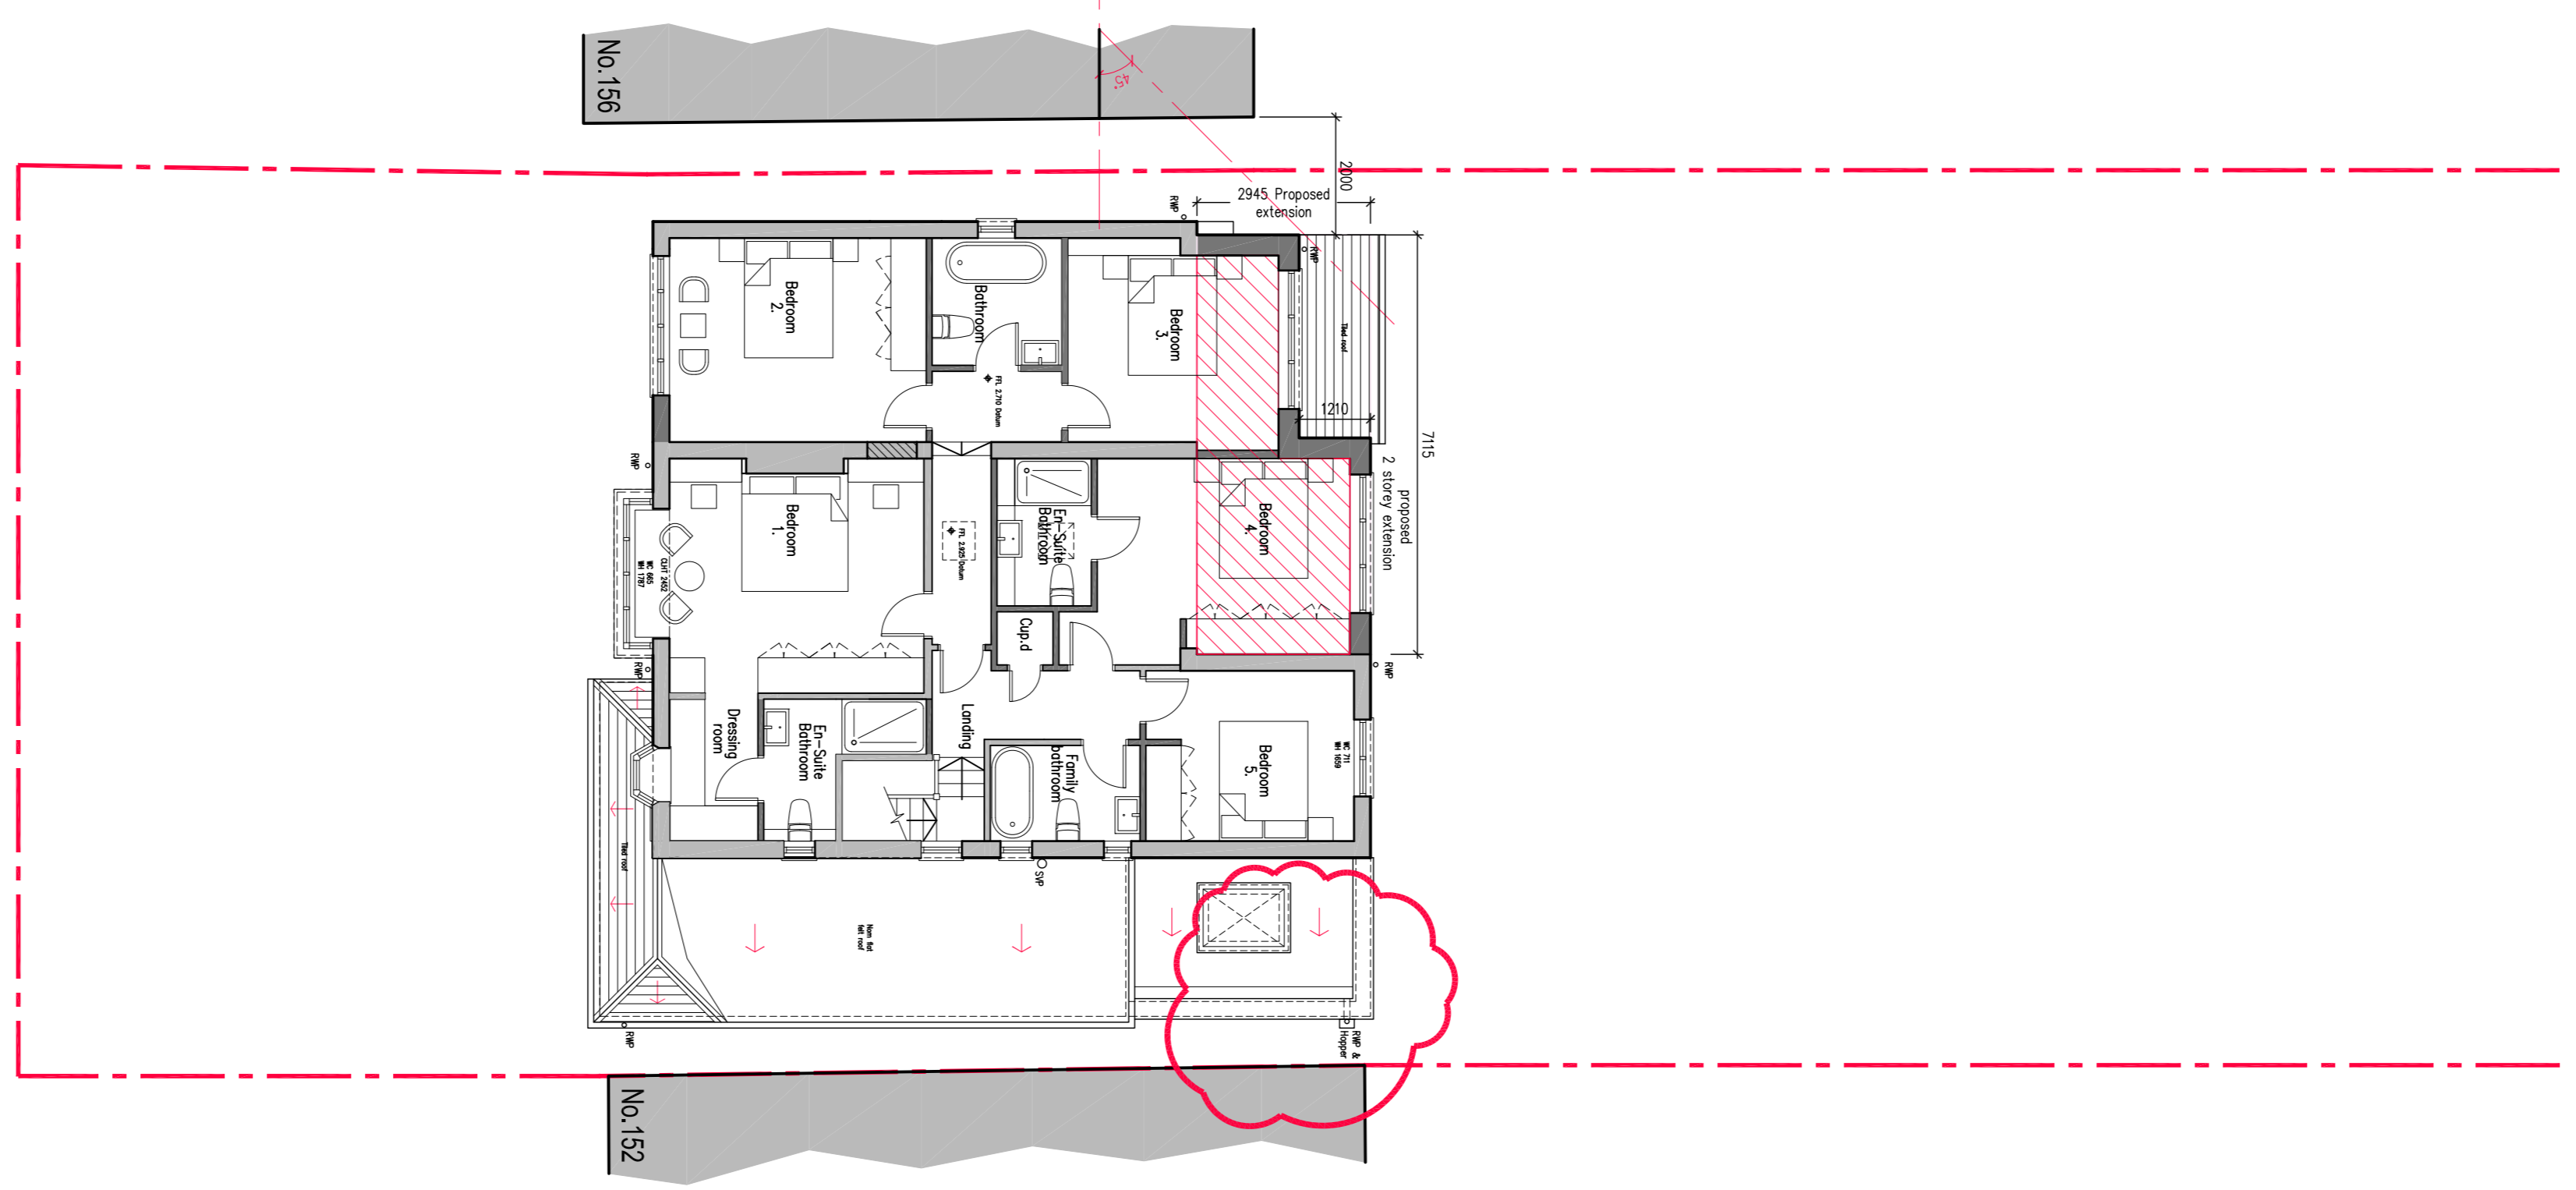 

**PROPOSED FIRST FLOOR PLAN**  
@ 1:100

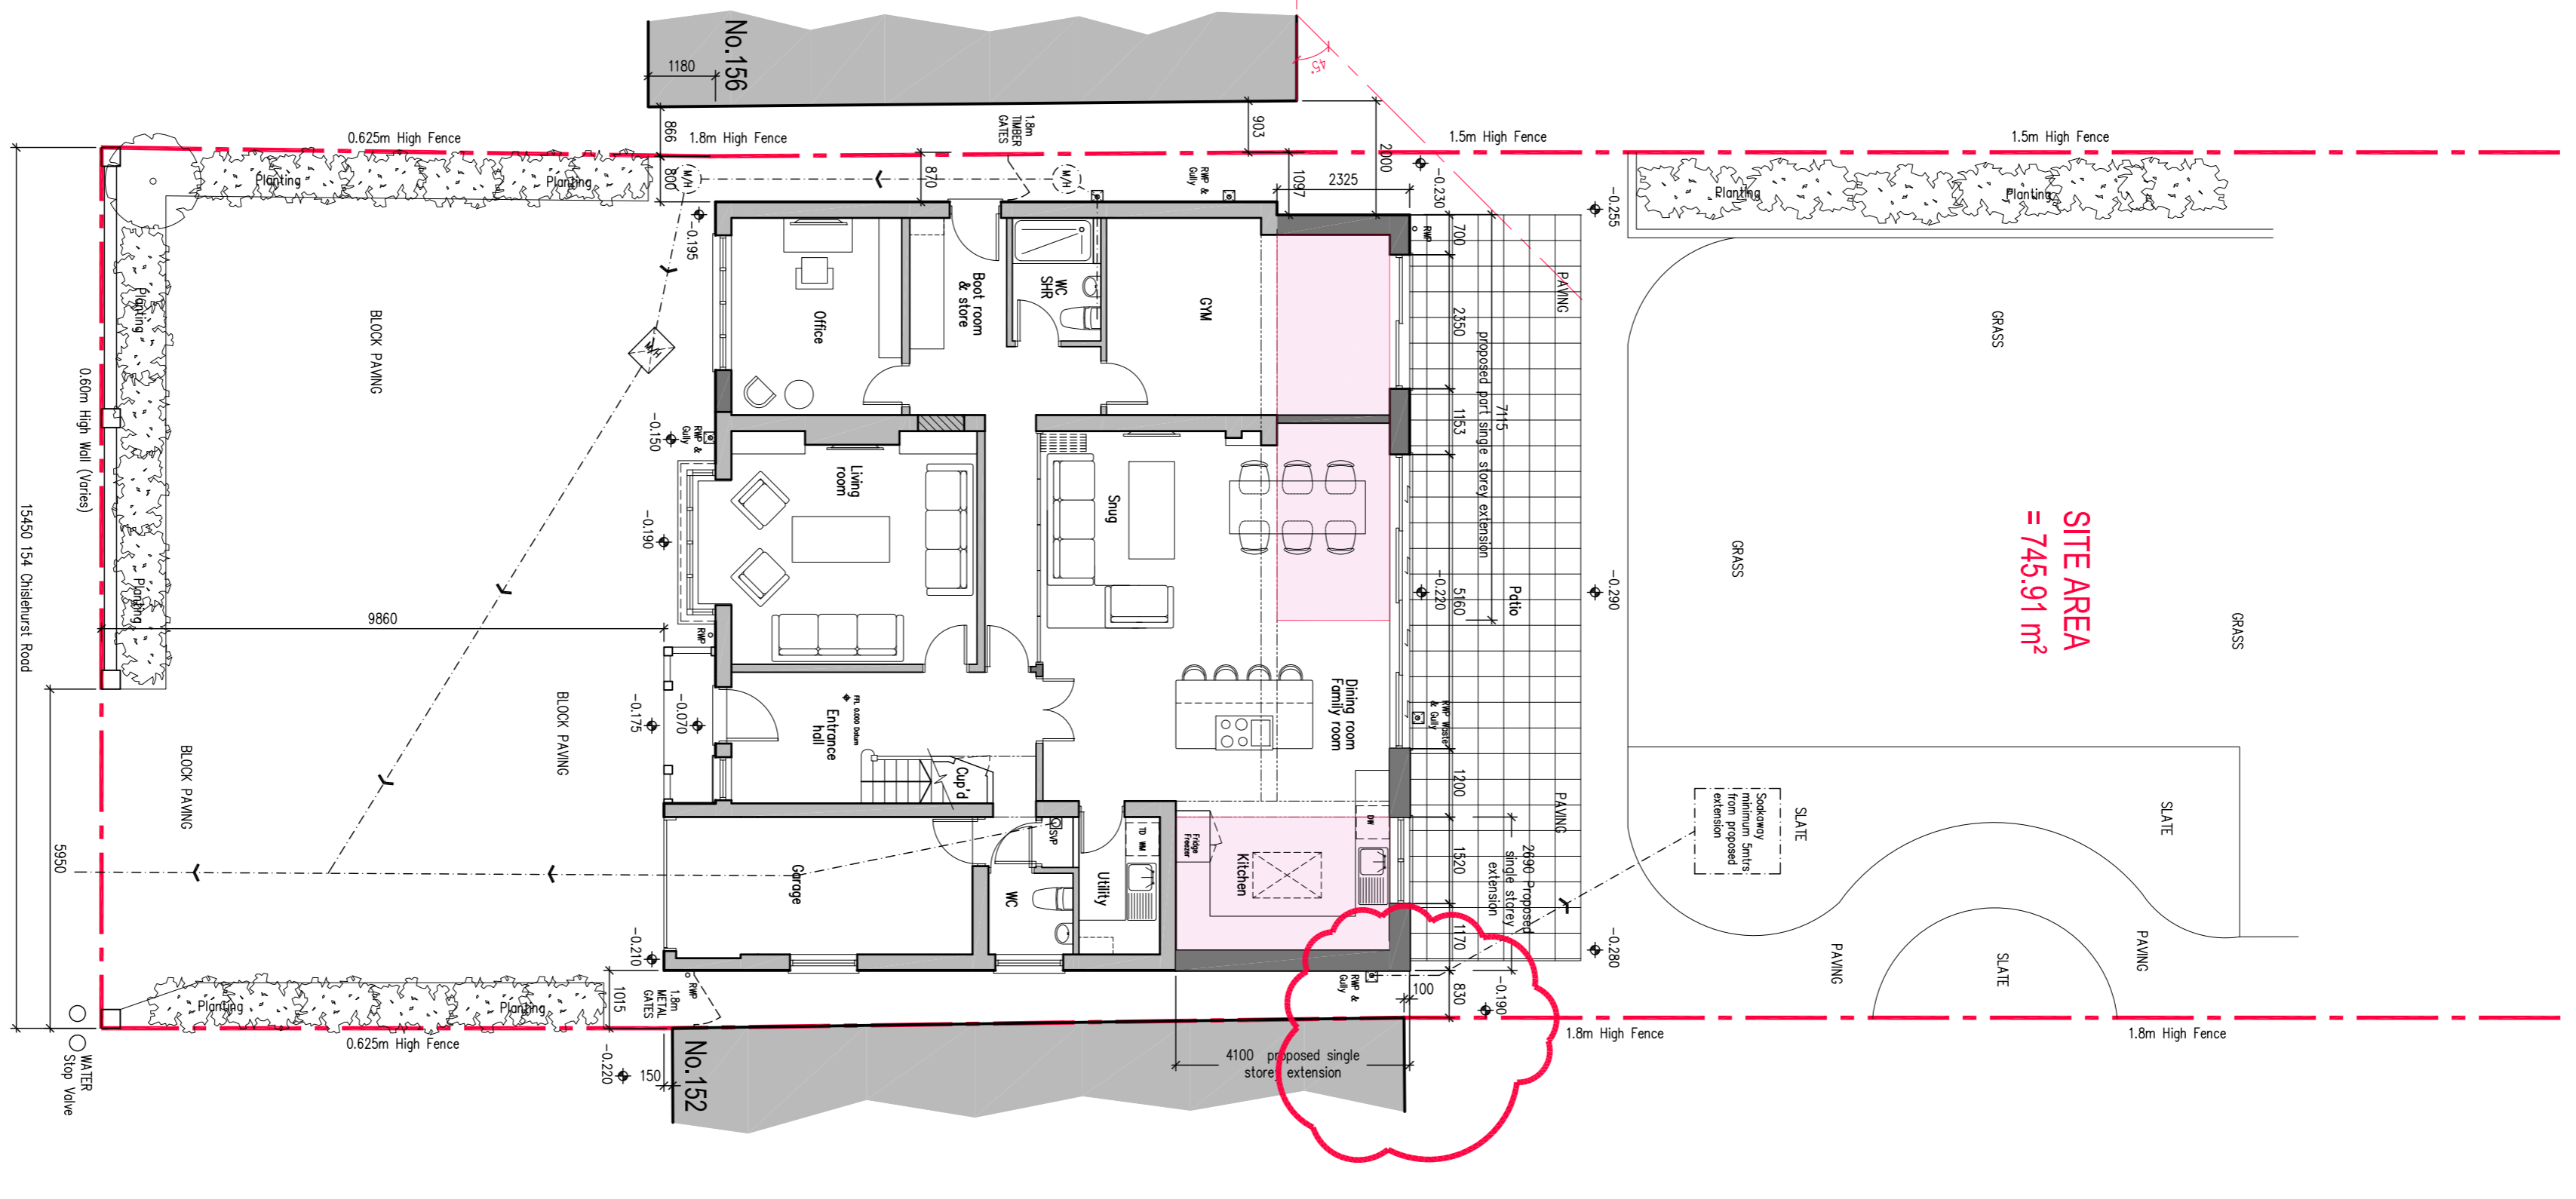

**PROPOSED GROUND FLOOR PLAN**  
@ 1:100