


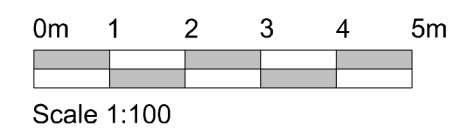


Side elevation





Rear elevation





Side elevation

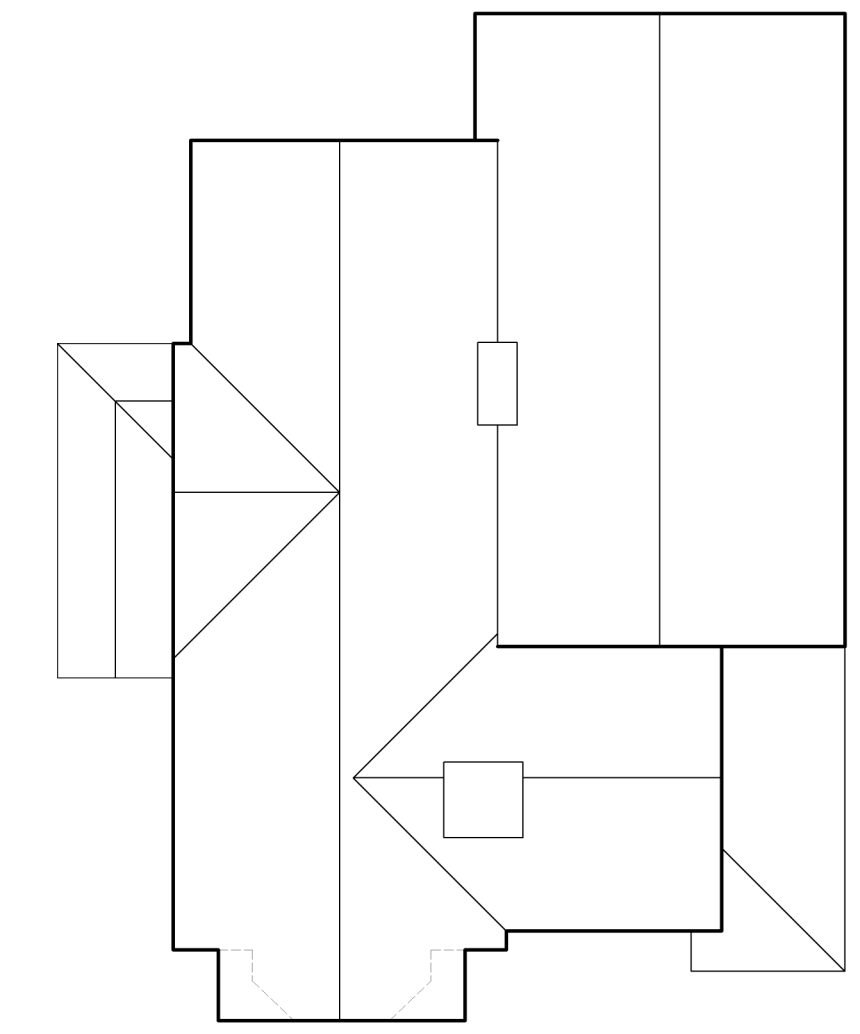



Existing roof plan

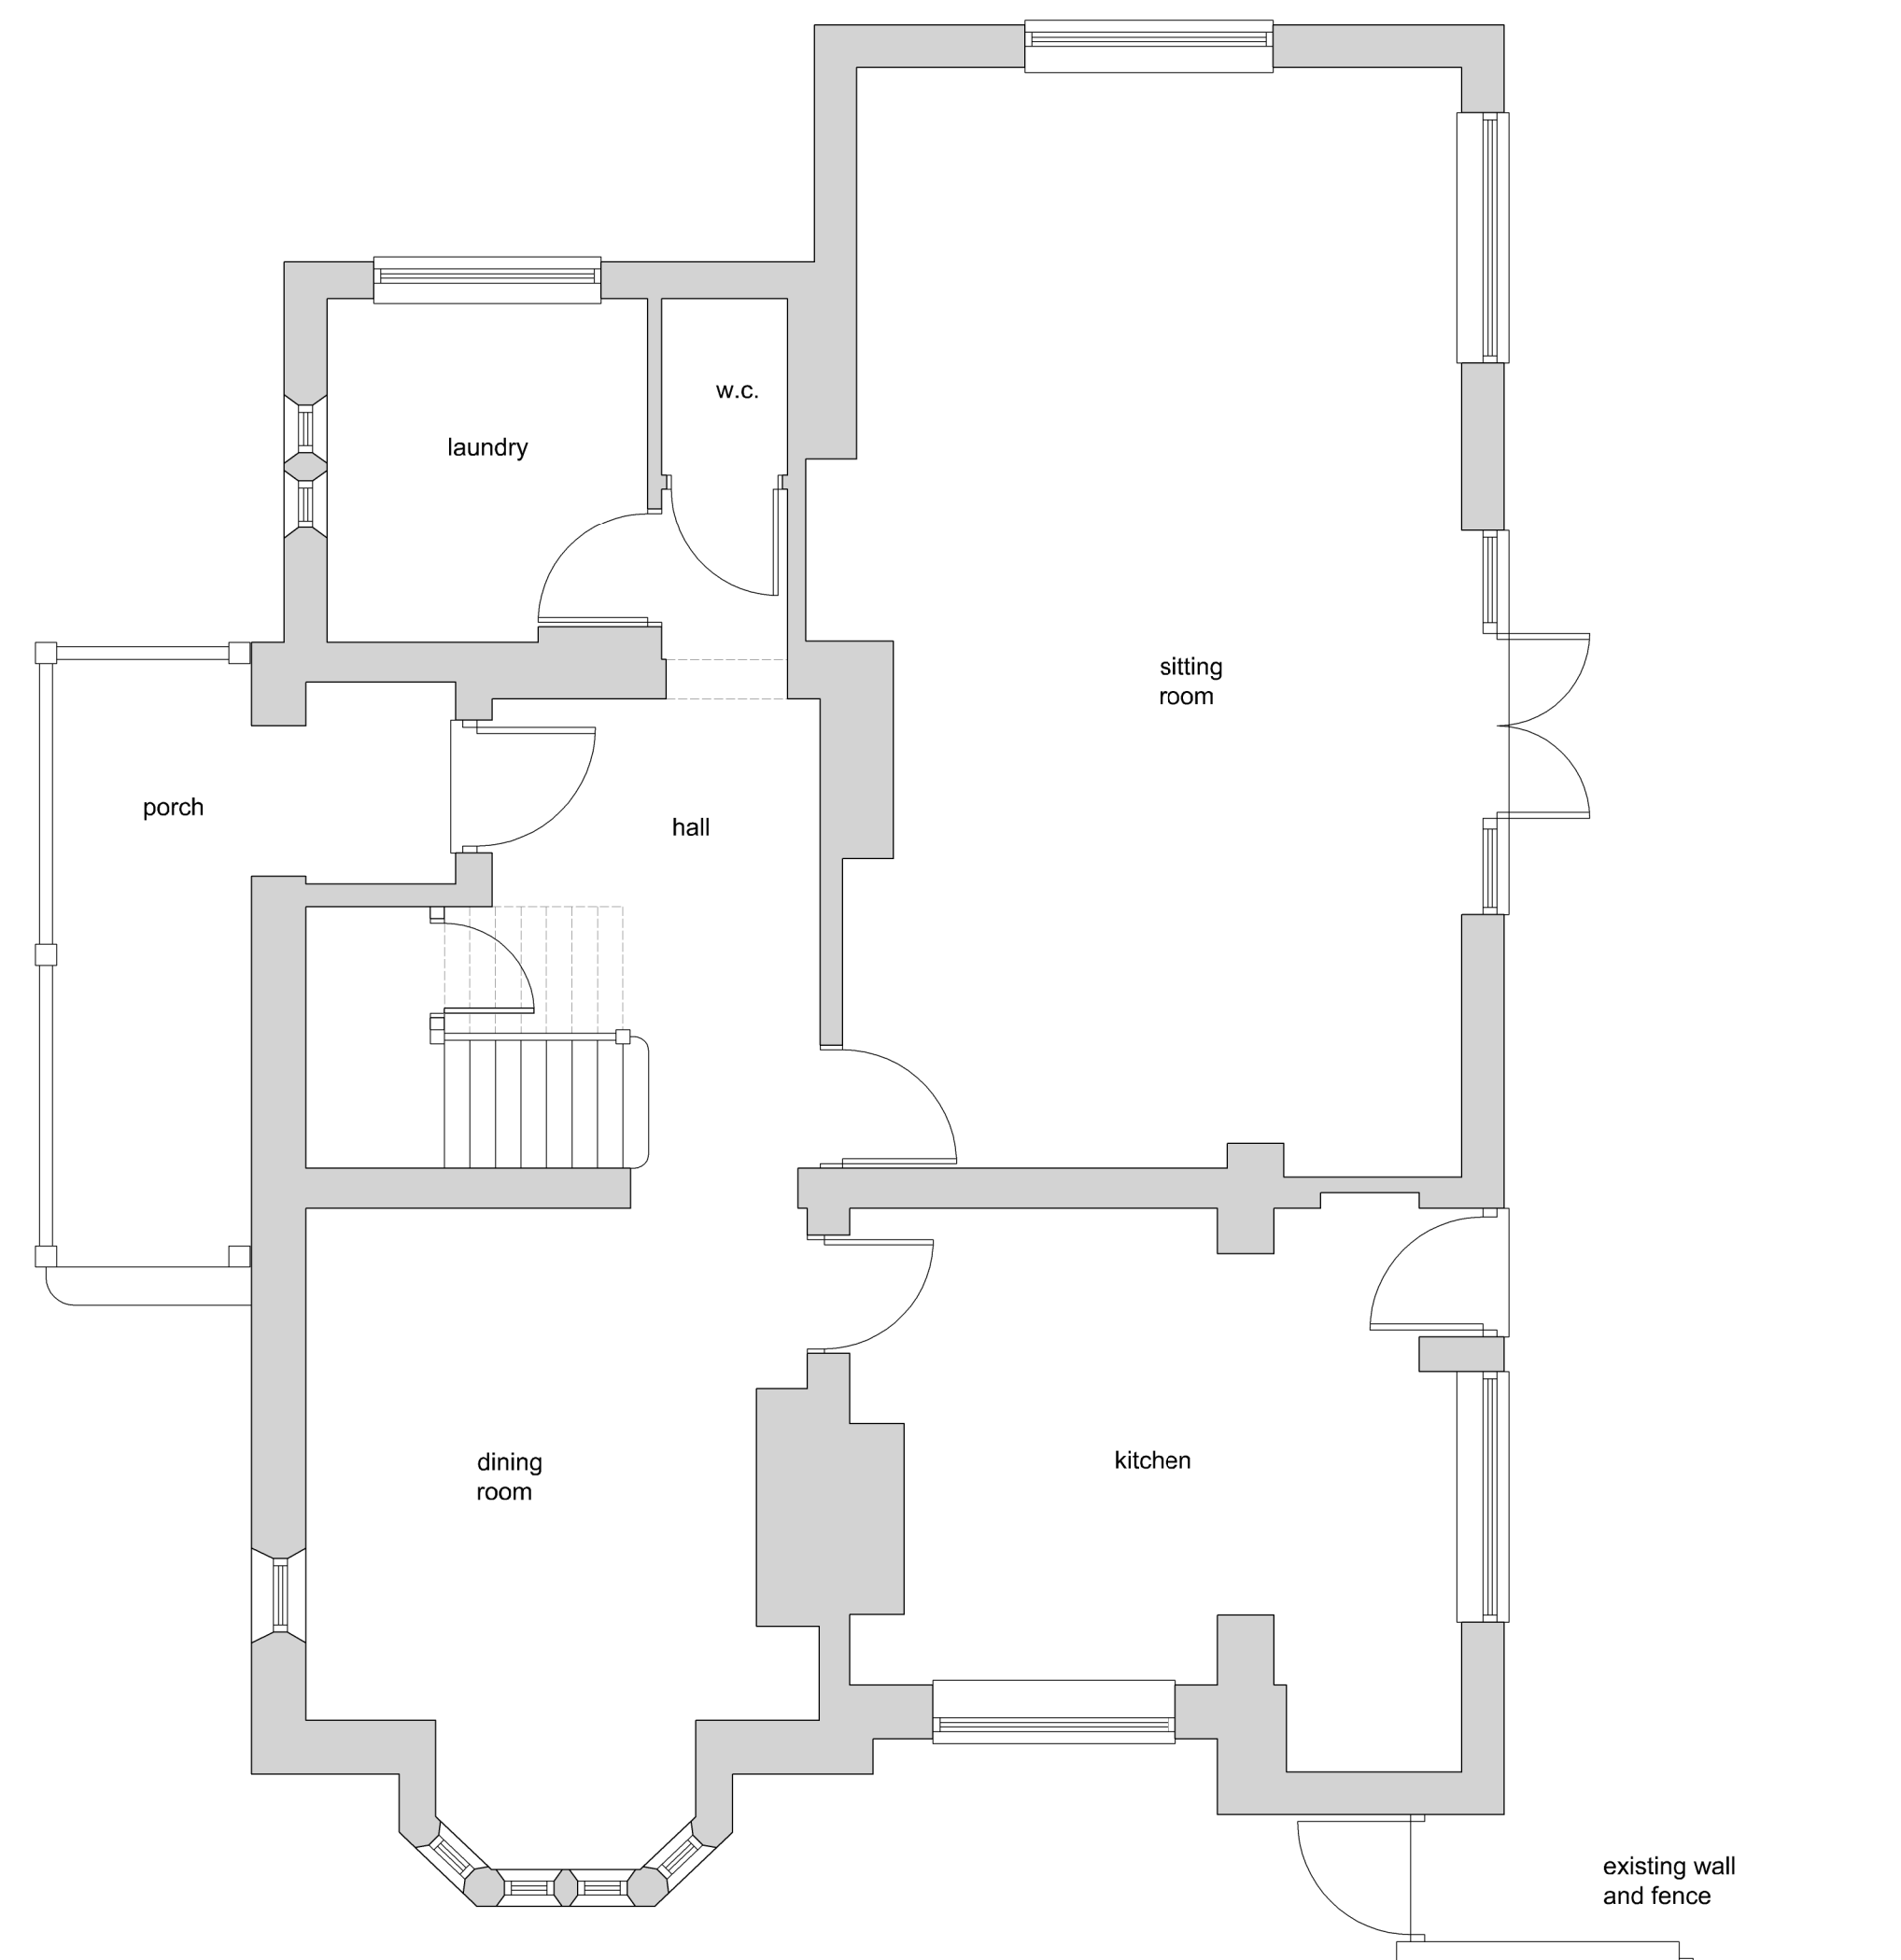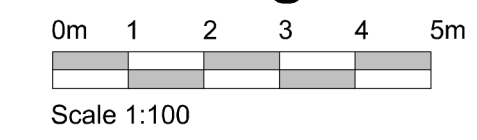



Existing ground floor layout

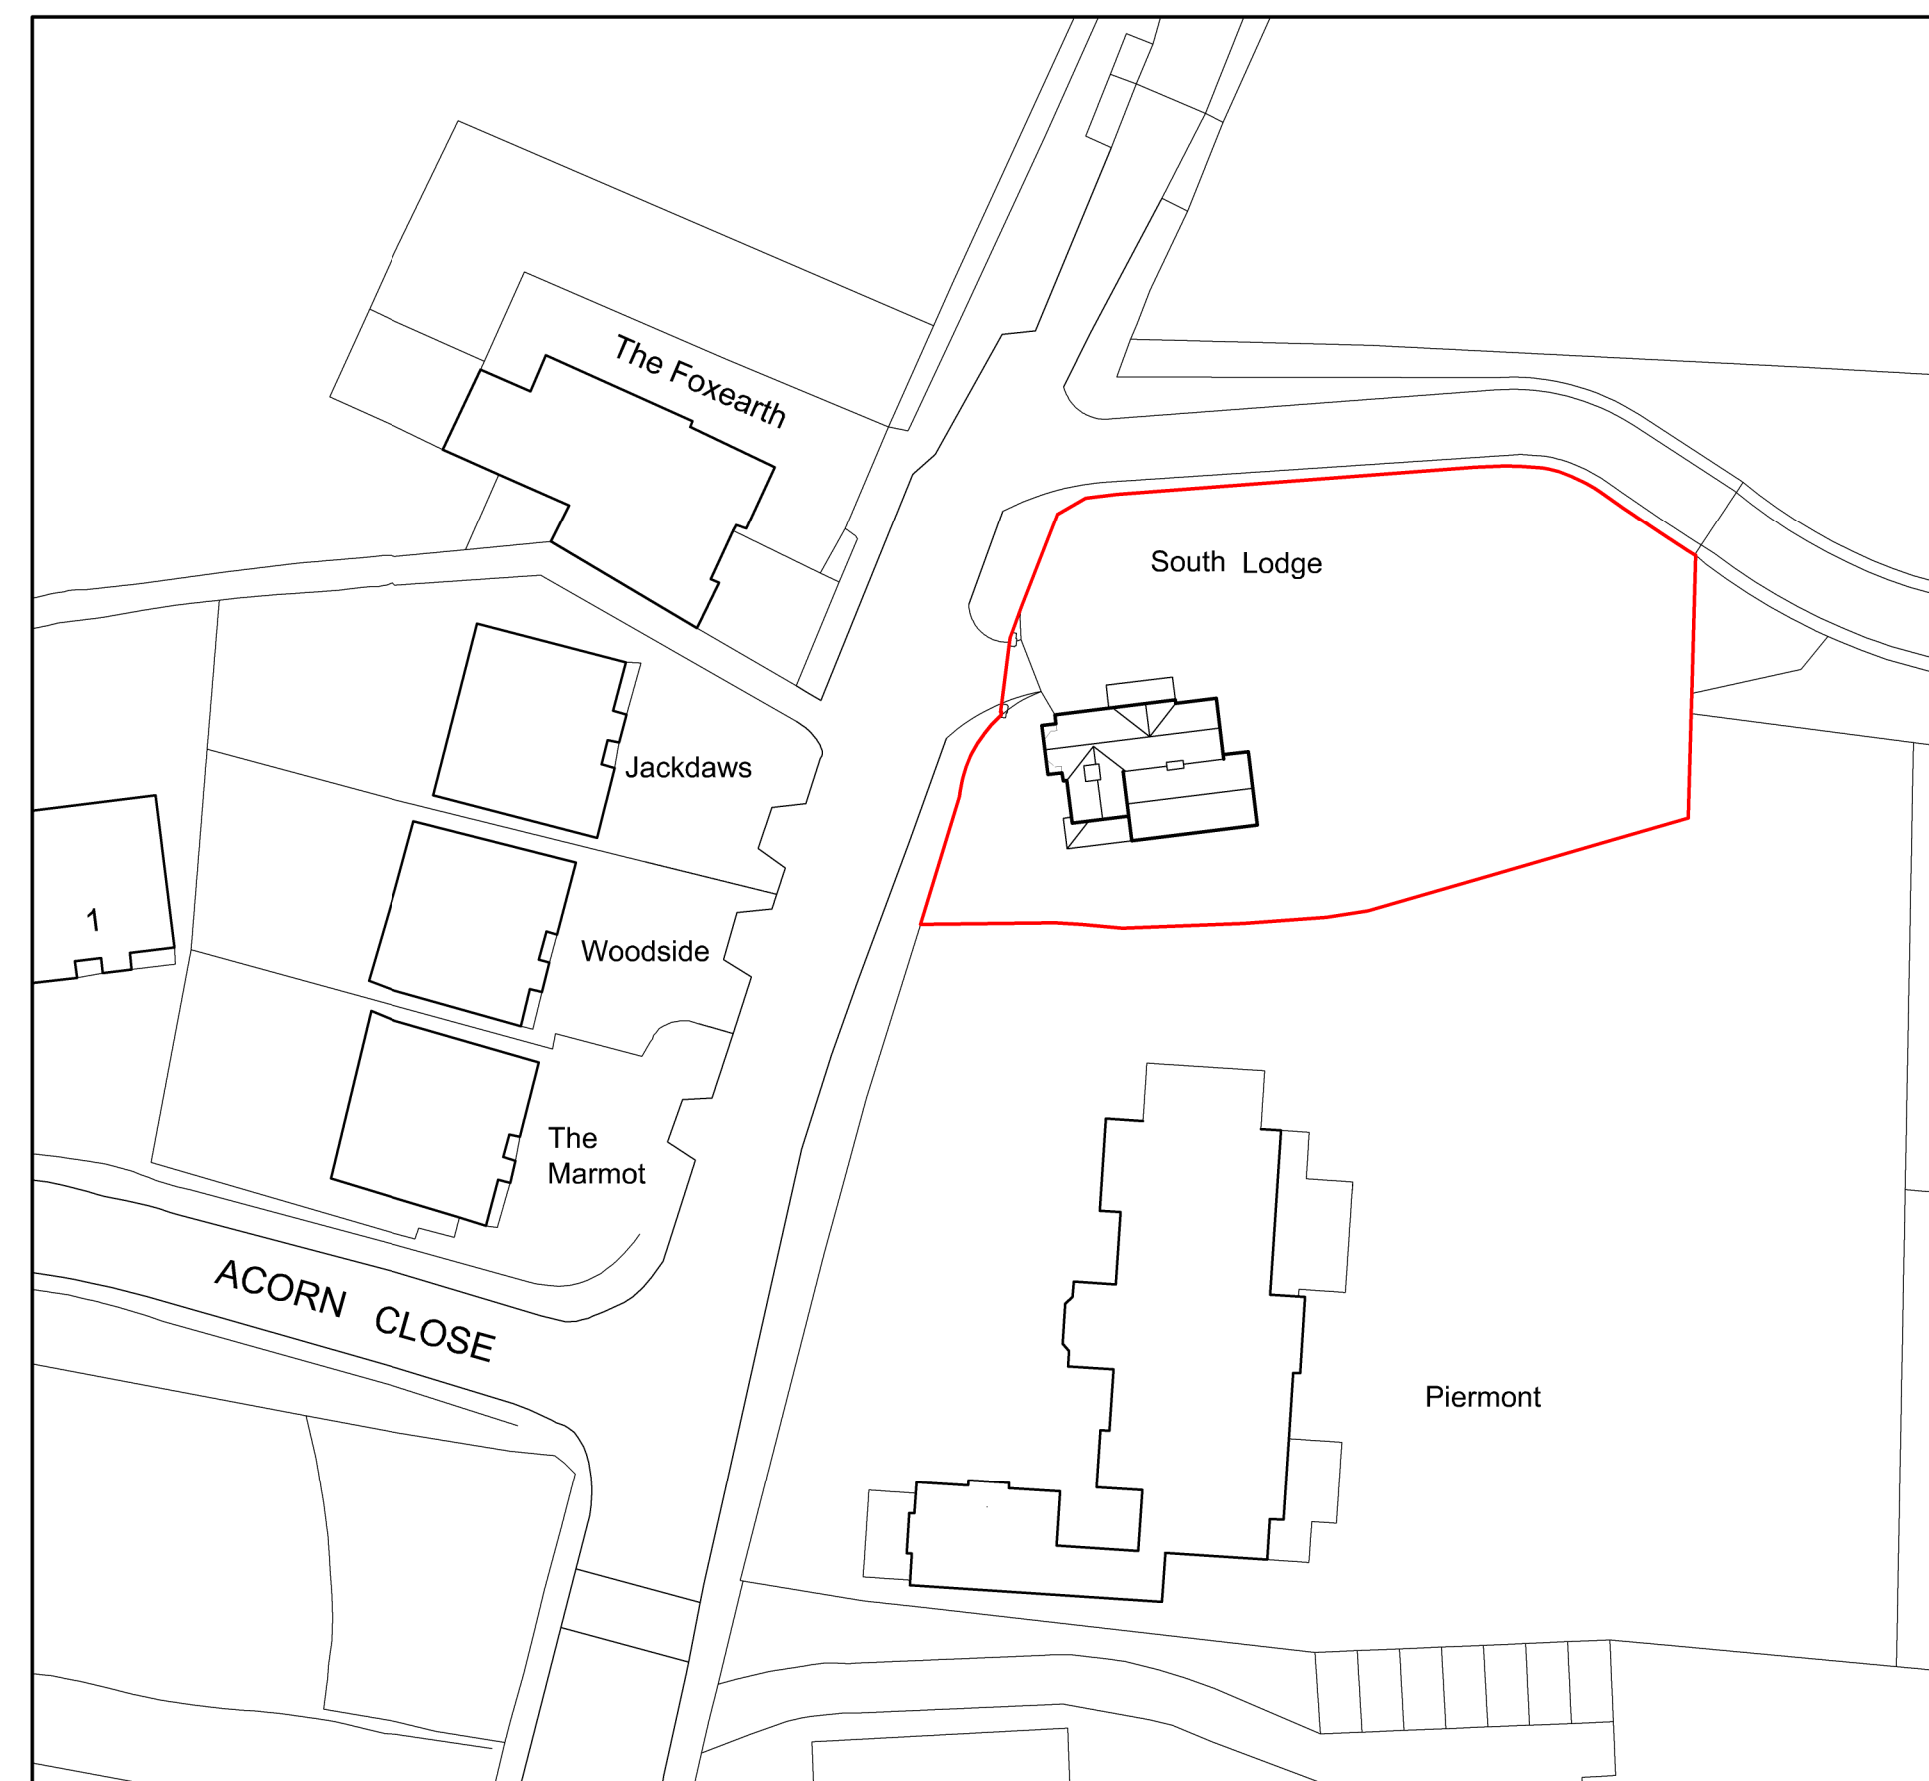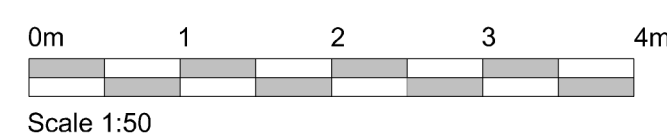

Existing block plan

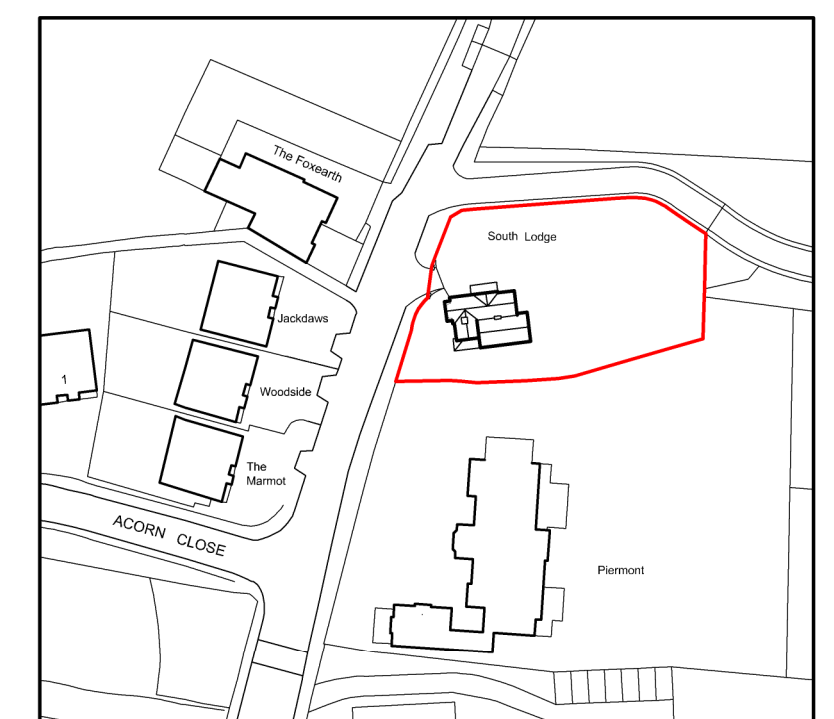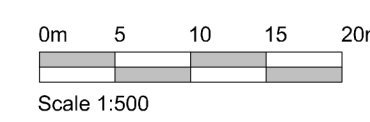

Site location plan

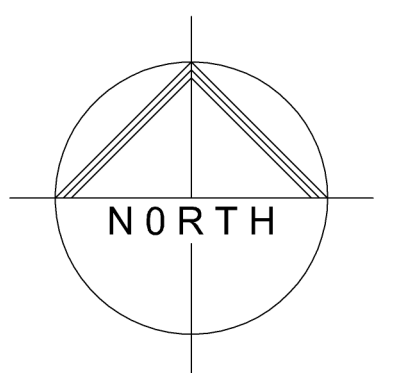 

Project Address: South Lodge Kemnal Road Chislehurst Kent BR7 6LY	
Drawing Title: existing floor layout & elevations existing roof plan & block plan site location plan	
Scale: as stated @ A1	Date: August 2023
Drawing Number: KR/399/PD-01	Revision:
Client Mr J Munro	
Nigel Bradbury Designs Office: Suite B, Willow Walk Business Centre Startis Hill Road, Farnborough, Kent, BR14 7AA Telephone: 01689 852609 e.mail: nigel@nigelbradburydesigns.co.uk	
Drawing Status: Issued for submission	Date: 31.08.2023