



Roof faced with zinc clad panels with standing seam junctions


Corrugated cement sheet roof replaced with Cardinal reproduction Cotswold roof slates

Roof faced with zinc clad panels with standing seam junctions


Roof light

Roof lights

Roof lights

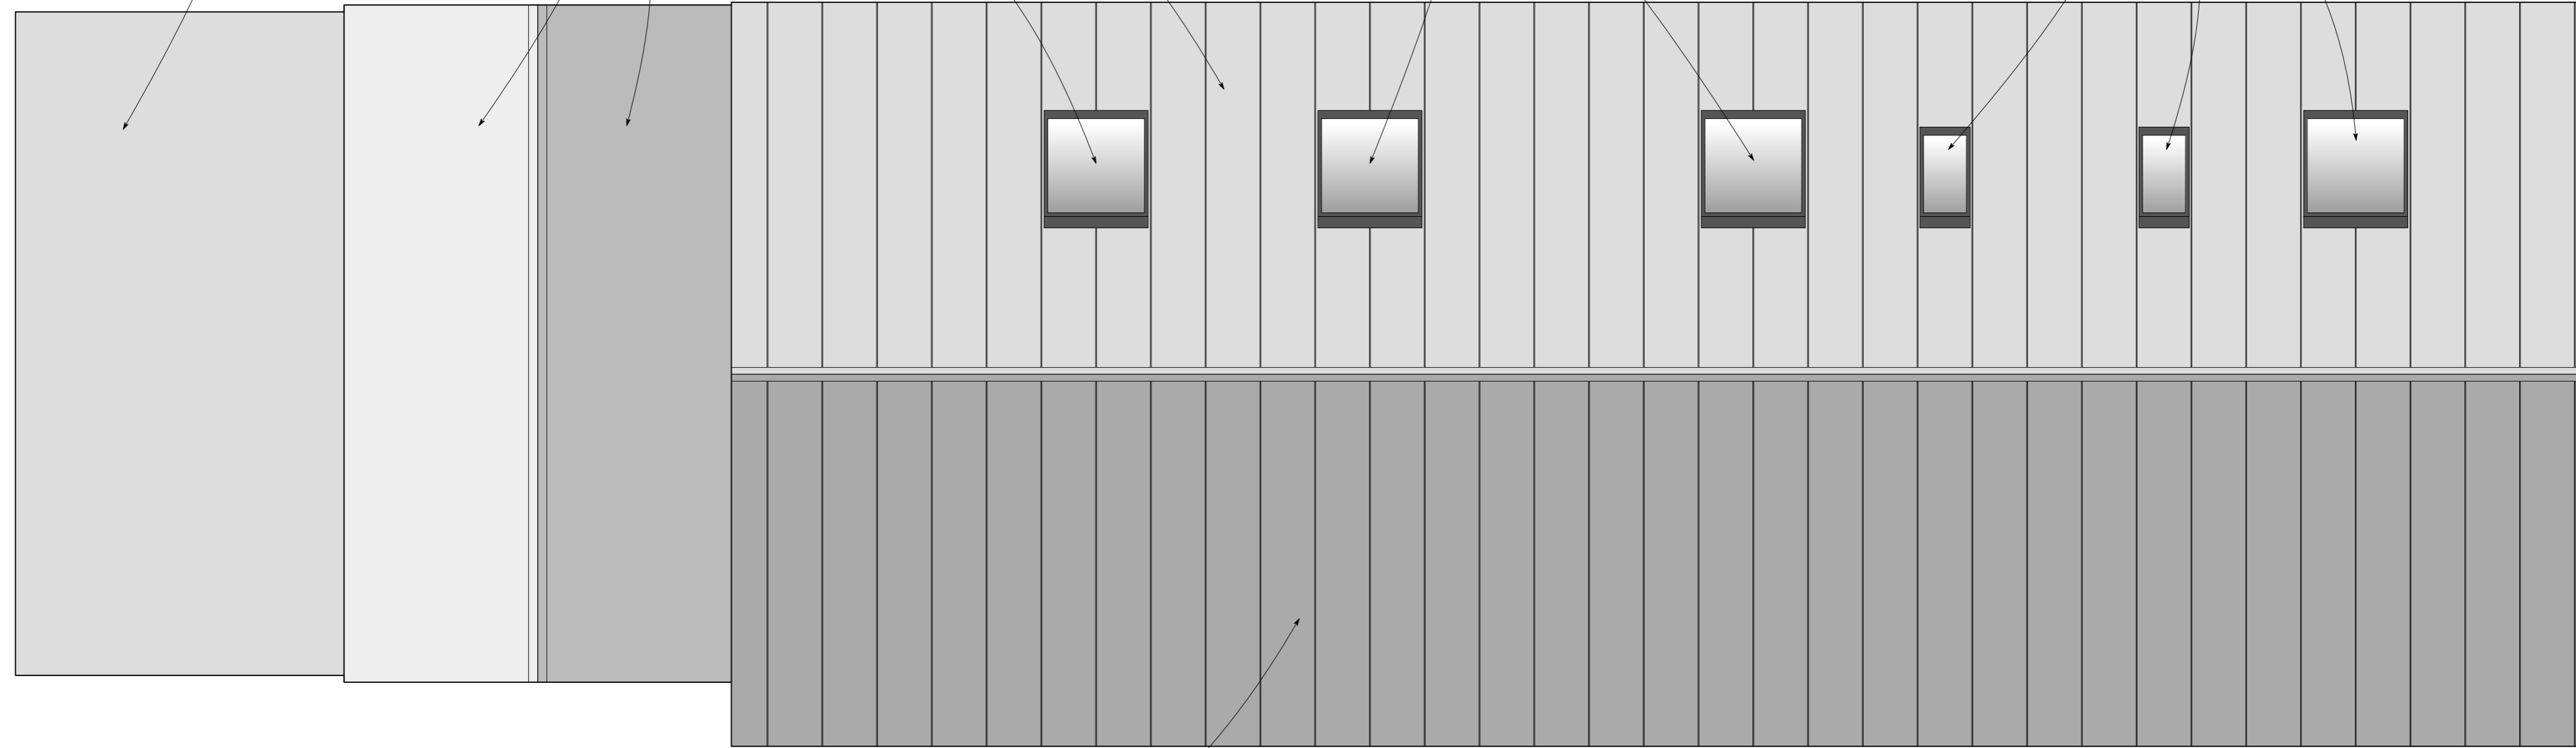

Roof faced with zinc clad panels with standing seam junctions

 

Planning application issue

Revisions

Dan Boyle
The Cottage, Windrush, Burd, Oxfordshire OX18 4TT
01451 4284

PROJECT
Alterations Barns at Home Farm, Bagendon

DRAWING TITLE
Proposed Roof Plan

SCALE 1:50 @ A2 | DATE January 2024

DRAWING NUMBER
HFS 50.005