




South Elevation

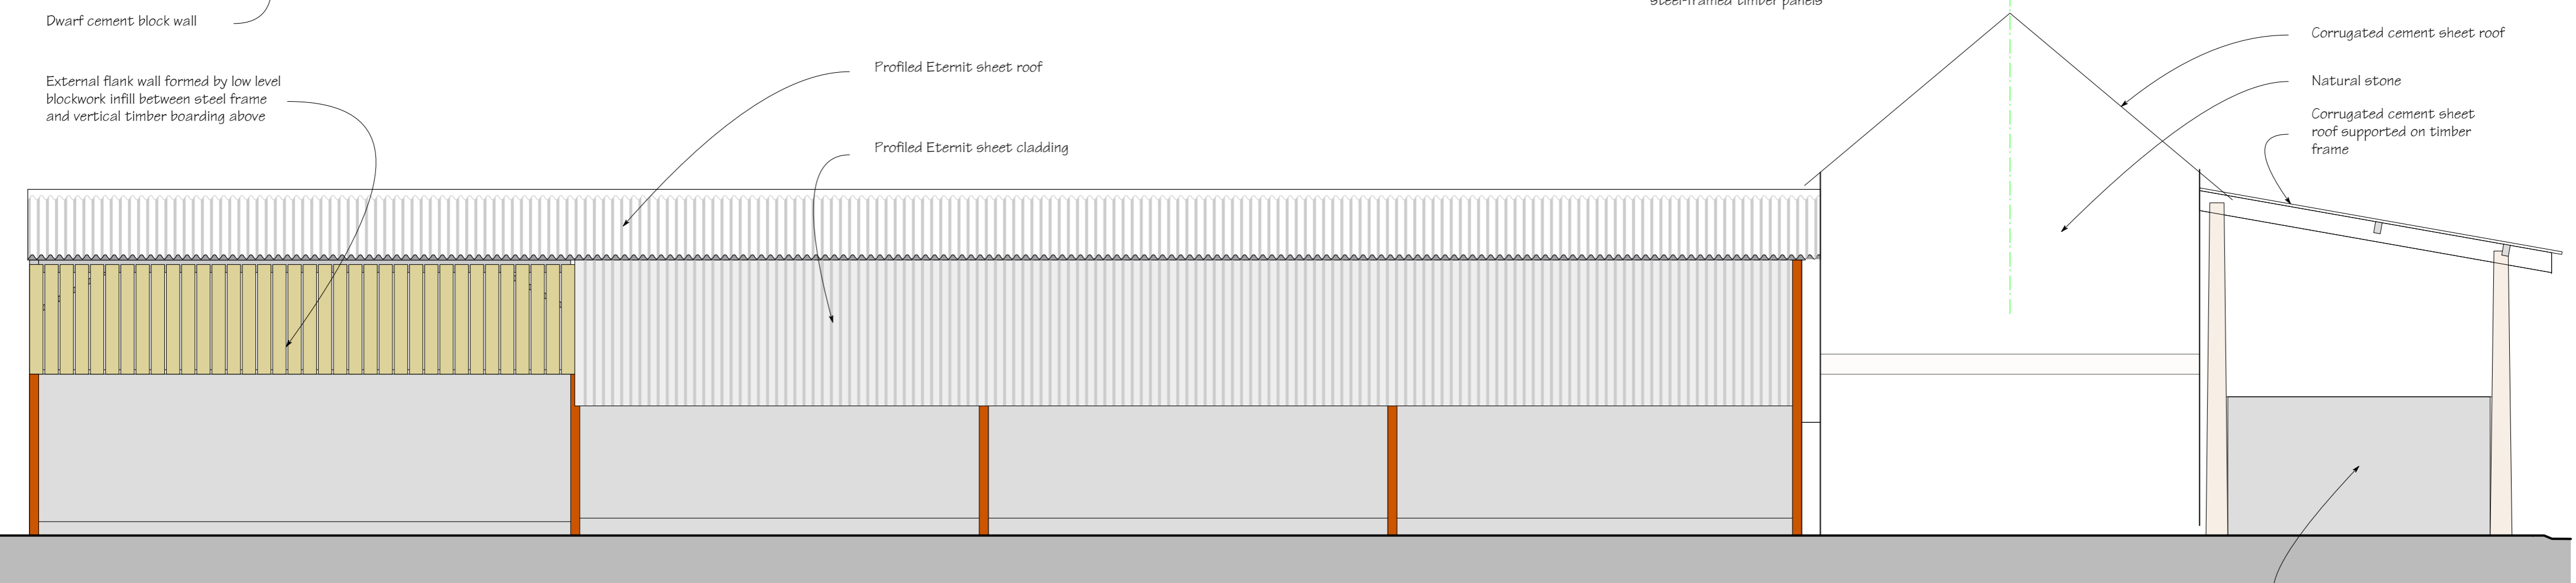

North Elevation

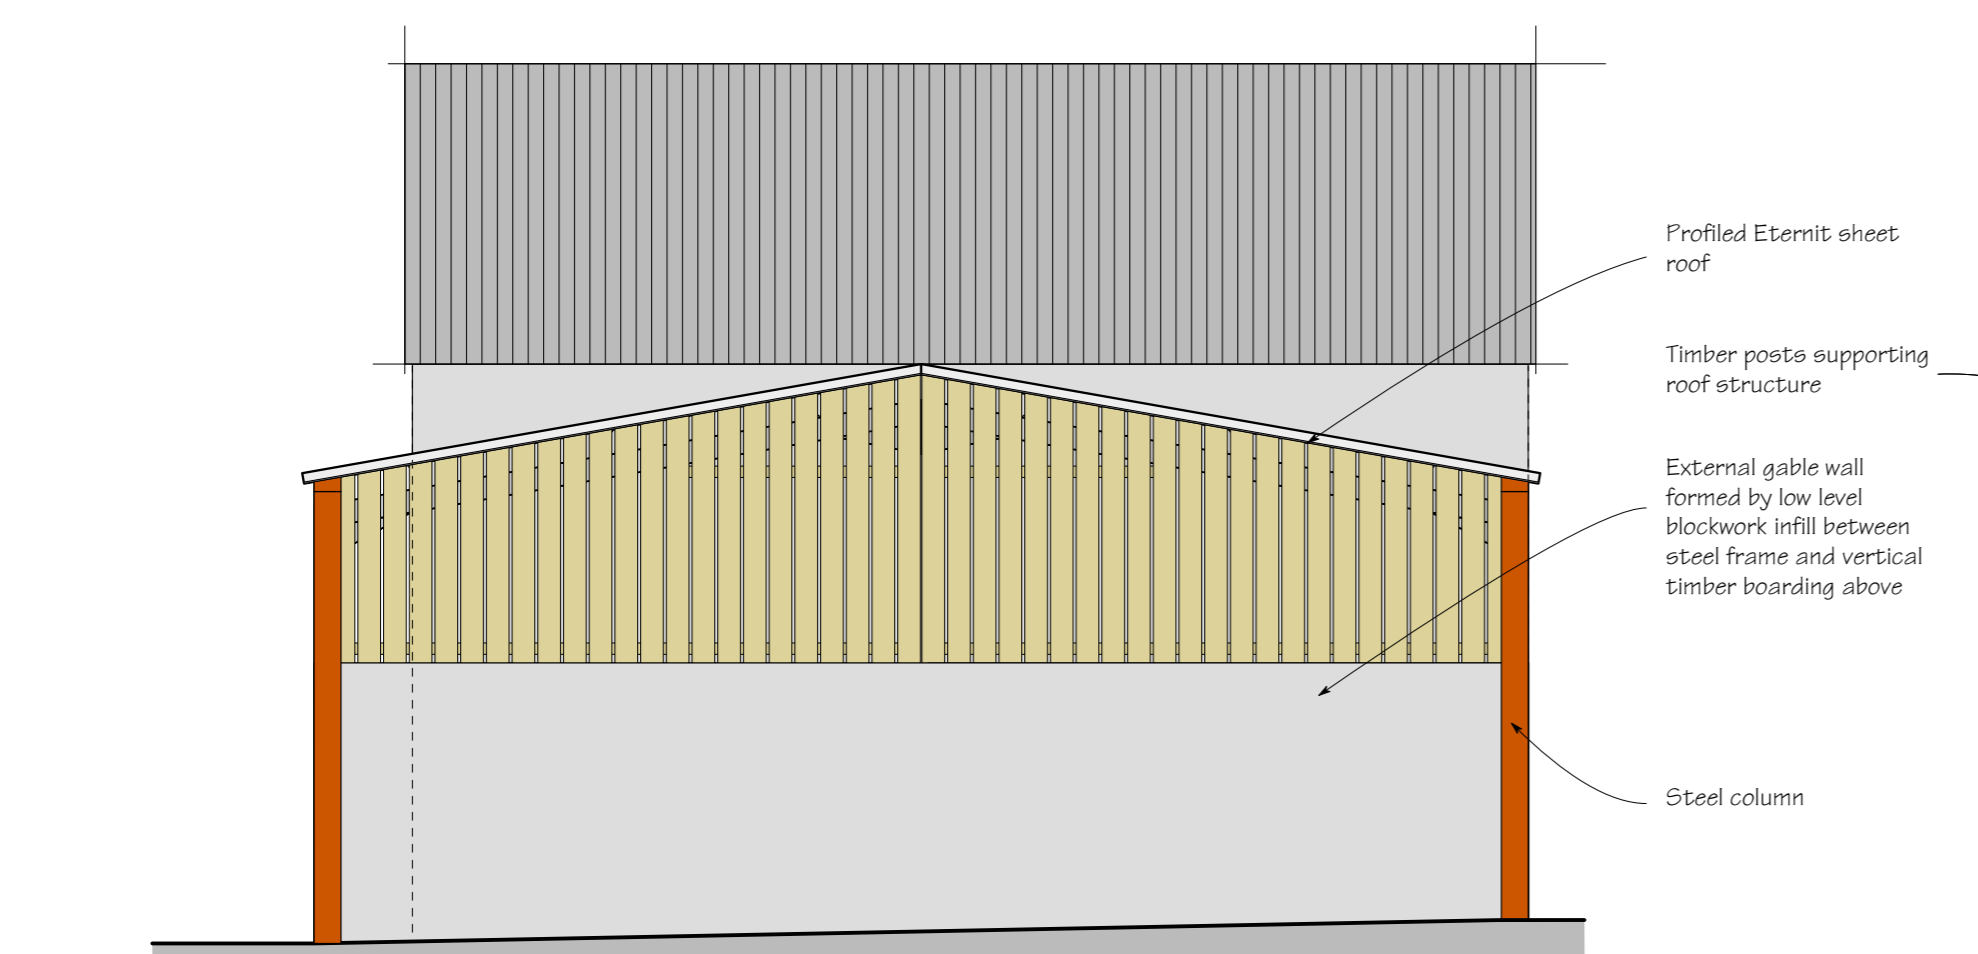

East Elevation

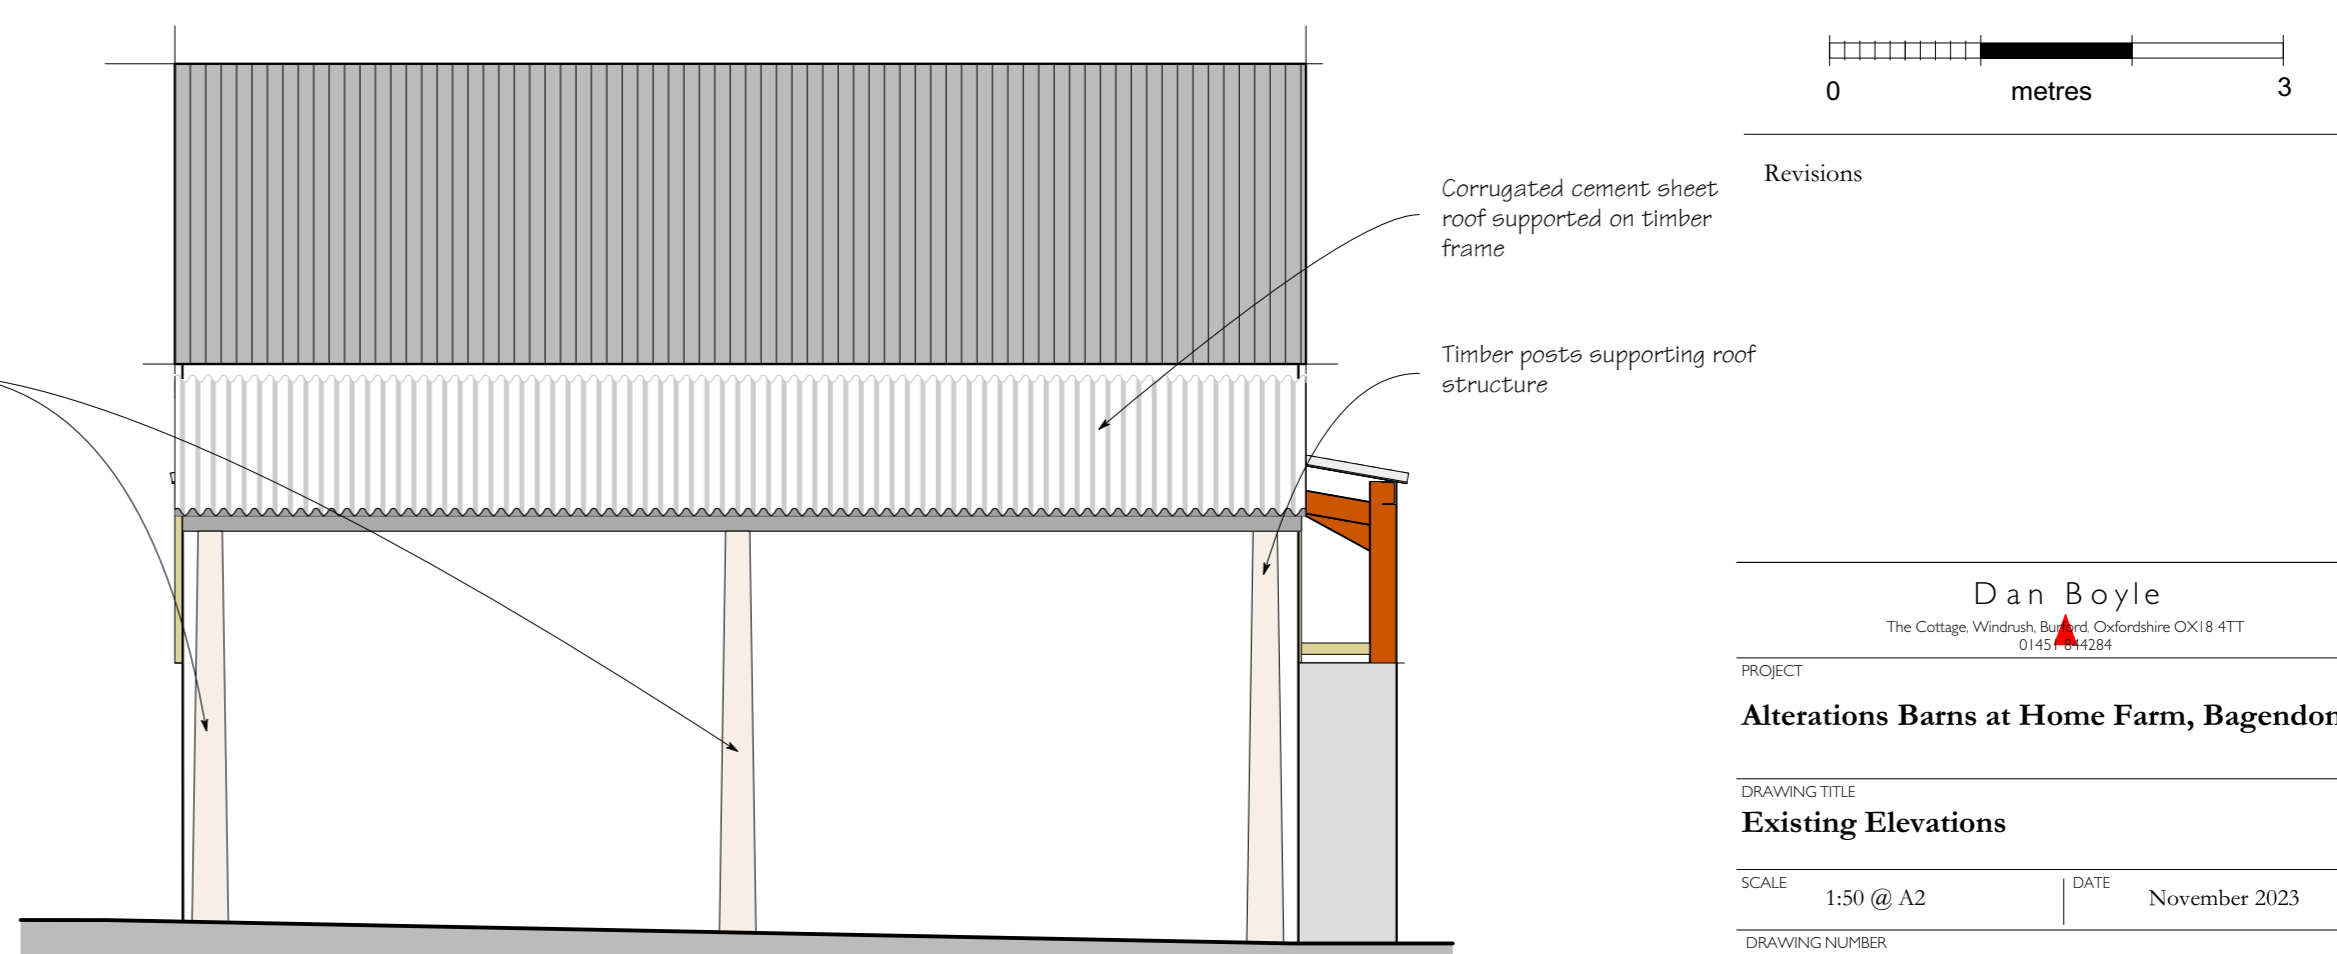

West Elevation

Corrugated cement sheet roof supported on timber frame

Timber posts supporting roof structure

Profiled Eternit sheet roof

Corrugated cement sheet roof

Natural stone

Steel frame

Dwarf cement block wall

External flank wall formed by low level blockwork infill between steel frame and vertical timber boarding above

Profiled Eternit sheet roof

Profiled Eternit sheet cladding

Steel column


Stable enclosure formed by steel-framed timber panels

Corrugated cement sheet roof

Natural stone

Corrugated cement sheet roof supported on timber frame

Dwarf cement block wall

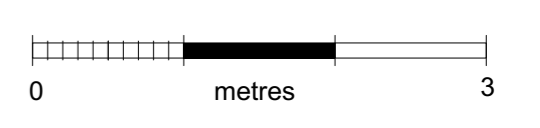

Revisions

Dan Boyle	
The Cottage Windrush, Bagendon, Oxfordshire OX18 4TT	
0145 444284	
PROJECT	<b>Alterations Barns at Home Farm, Bagendon</b>
DRAWING TITLE	<b>Existing Elevations</b>
SCALE	1:50 @ A2
DATE	November 2023
DRAWING NUMBER	<b>HFS 50.002</b>