




South Elevation

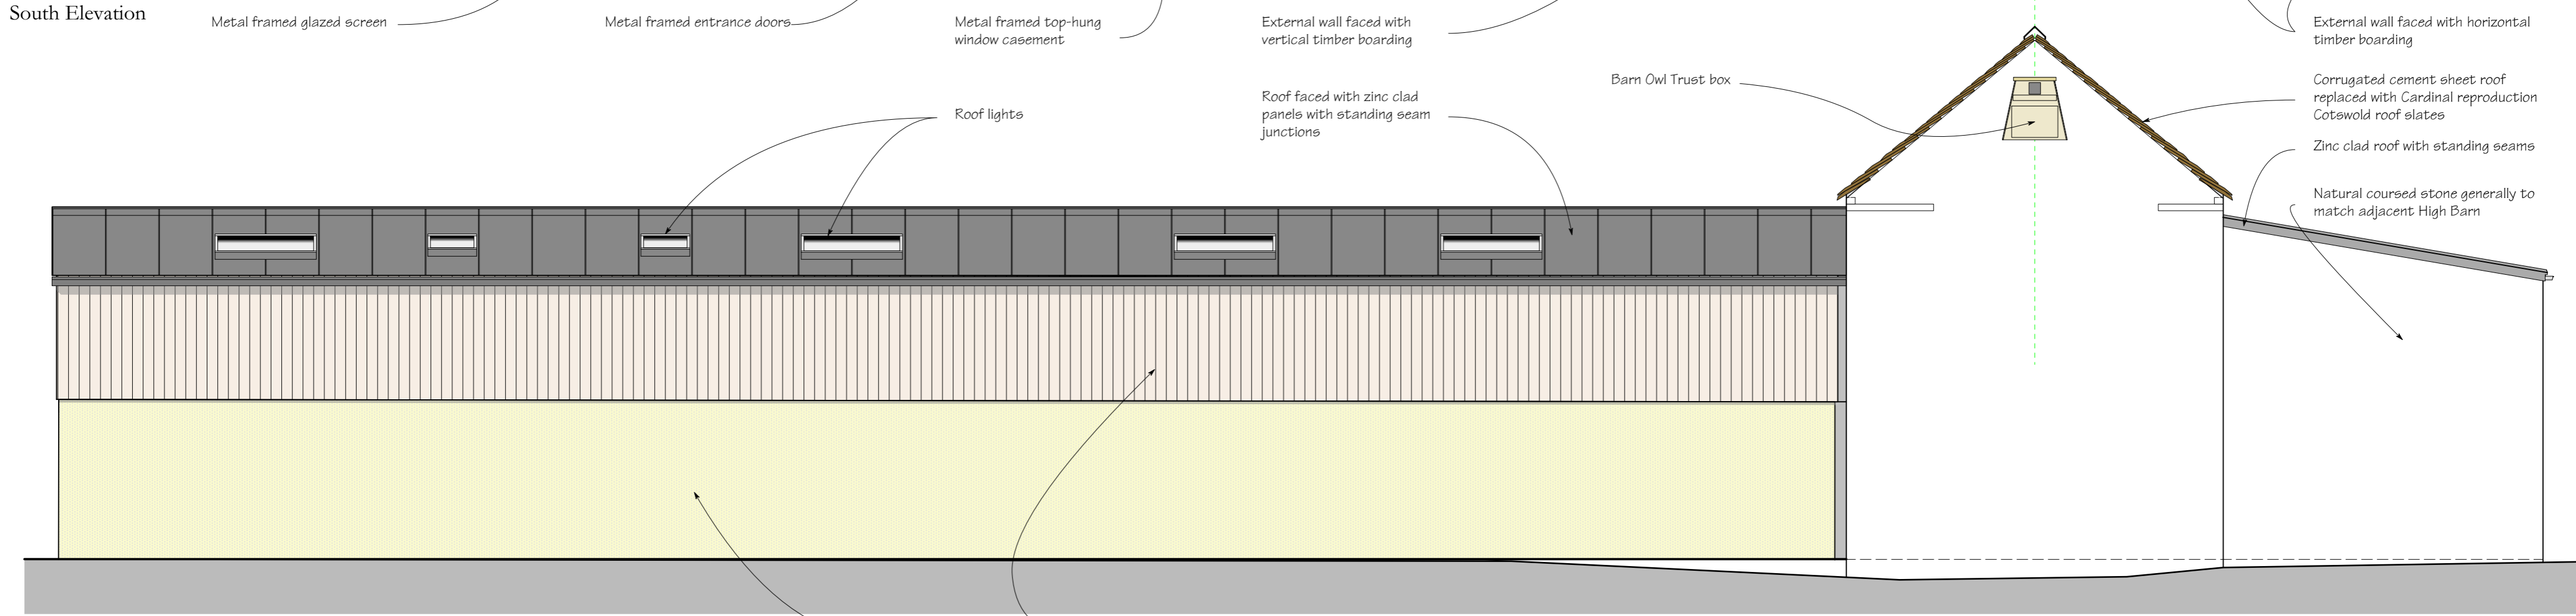


North Elevation

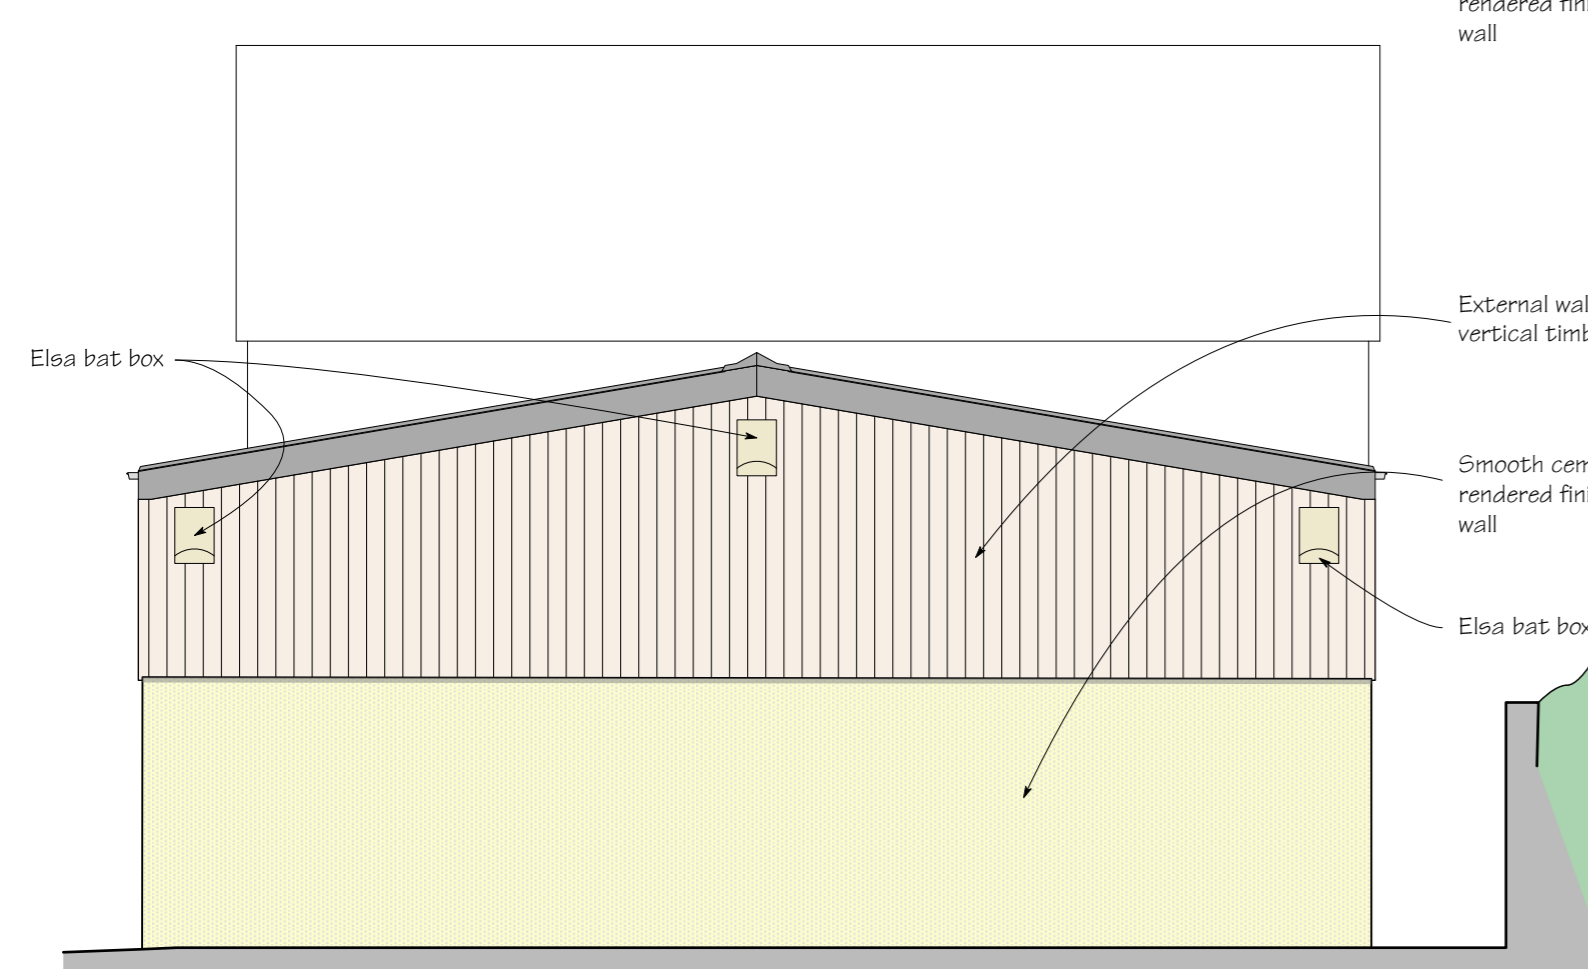

East Elevation

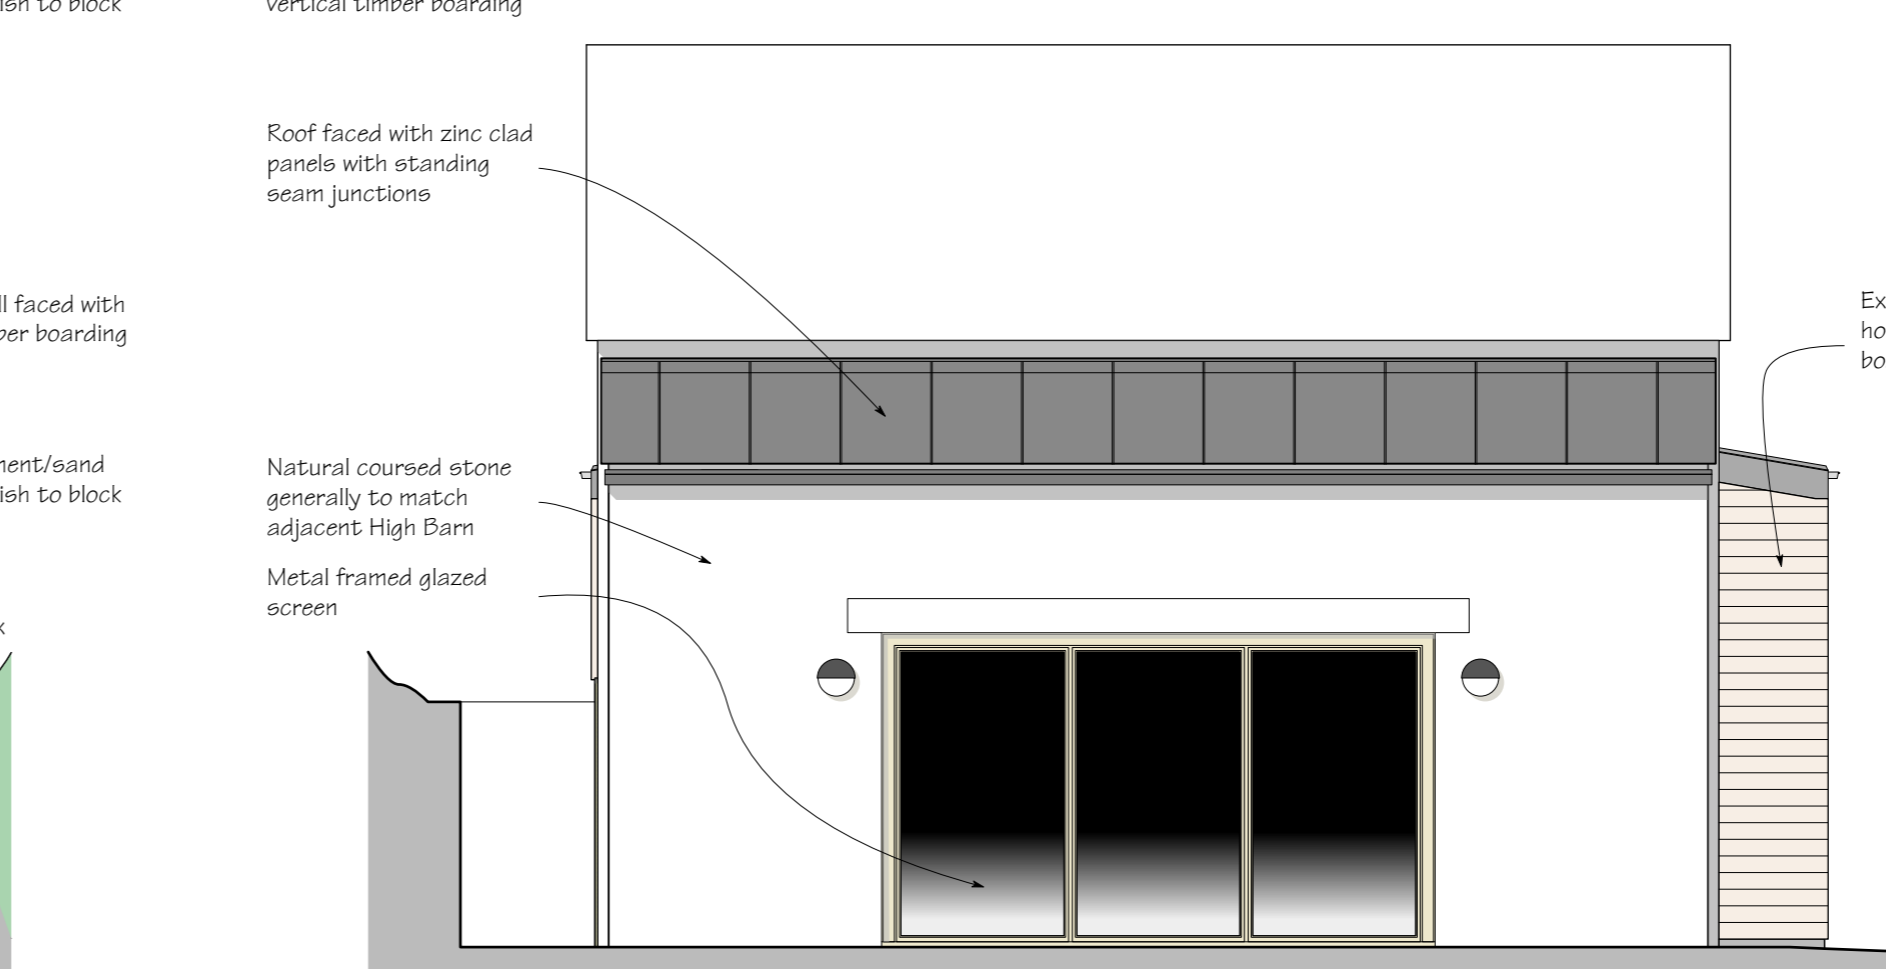

West Elevation

 

Planning application issue

Revisions

Dan Boyle
The Cottage, Windrush, Bagendon, Oxfordshire OX18 4TT
01451 4284

PROJECT
Alterations Barns at Home Farm, Bagendon

DRAWING TITLE
Proposed Elevations

SCALE 1:50 @ A2 DATE November 2023

DRAWING NUMBER **HFS 50.004**