



Rev	Change	Date

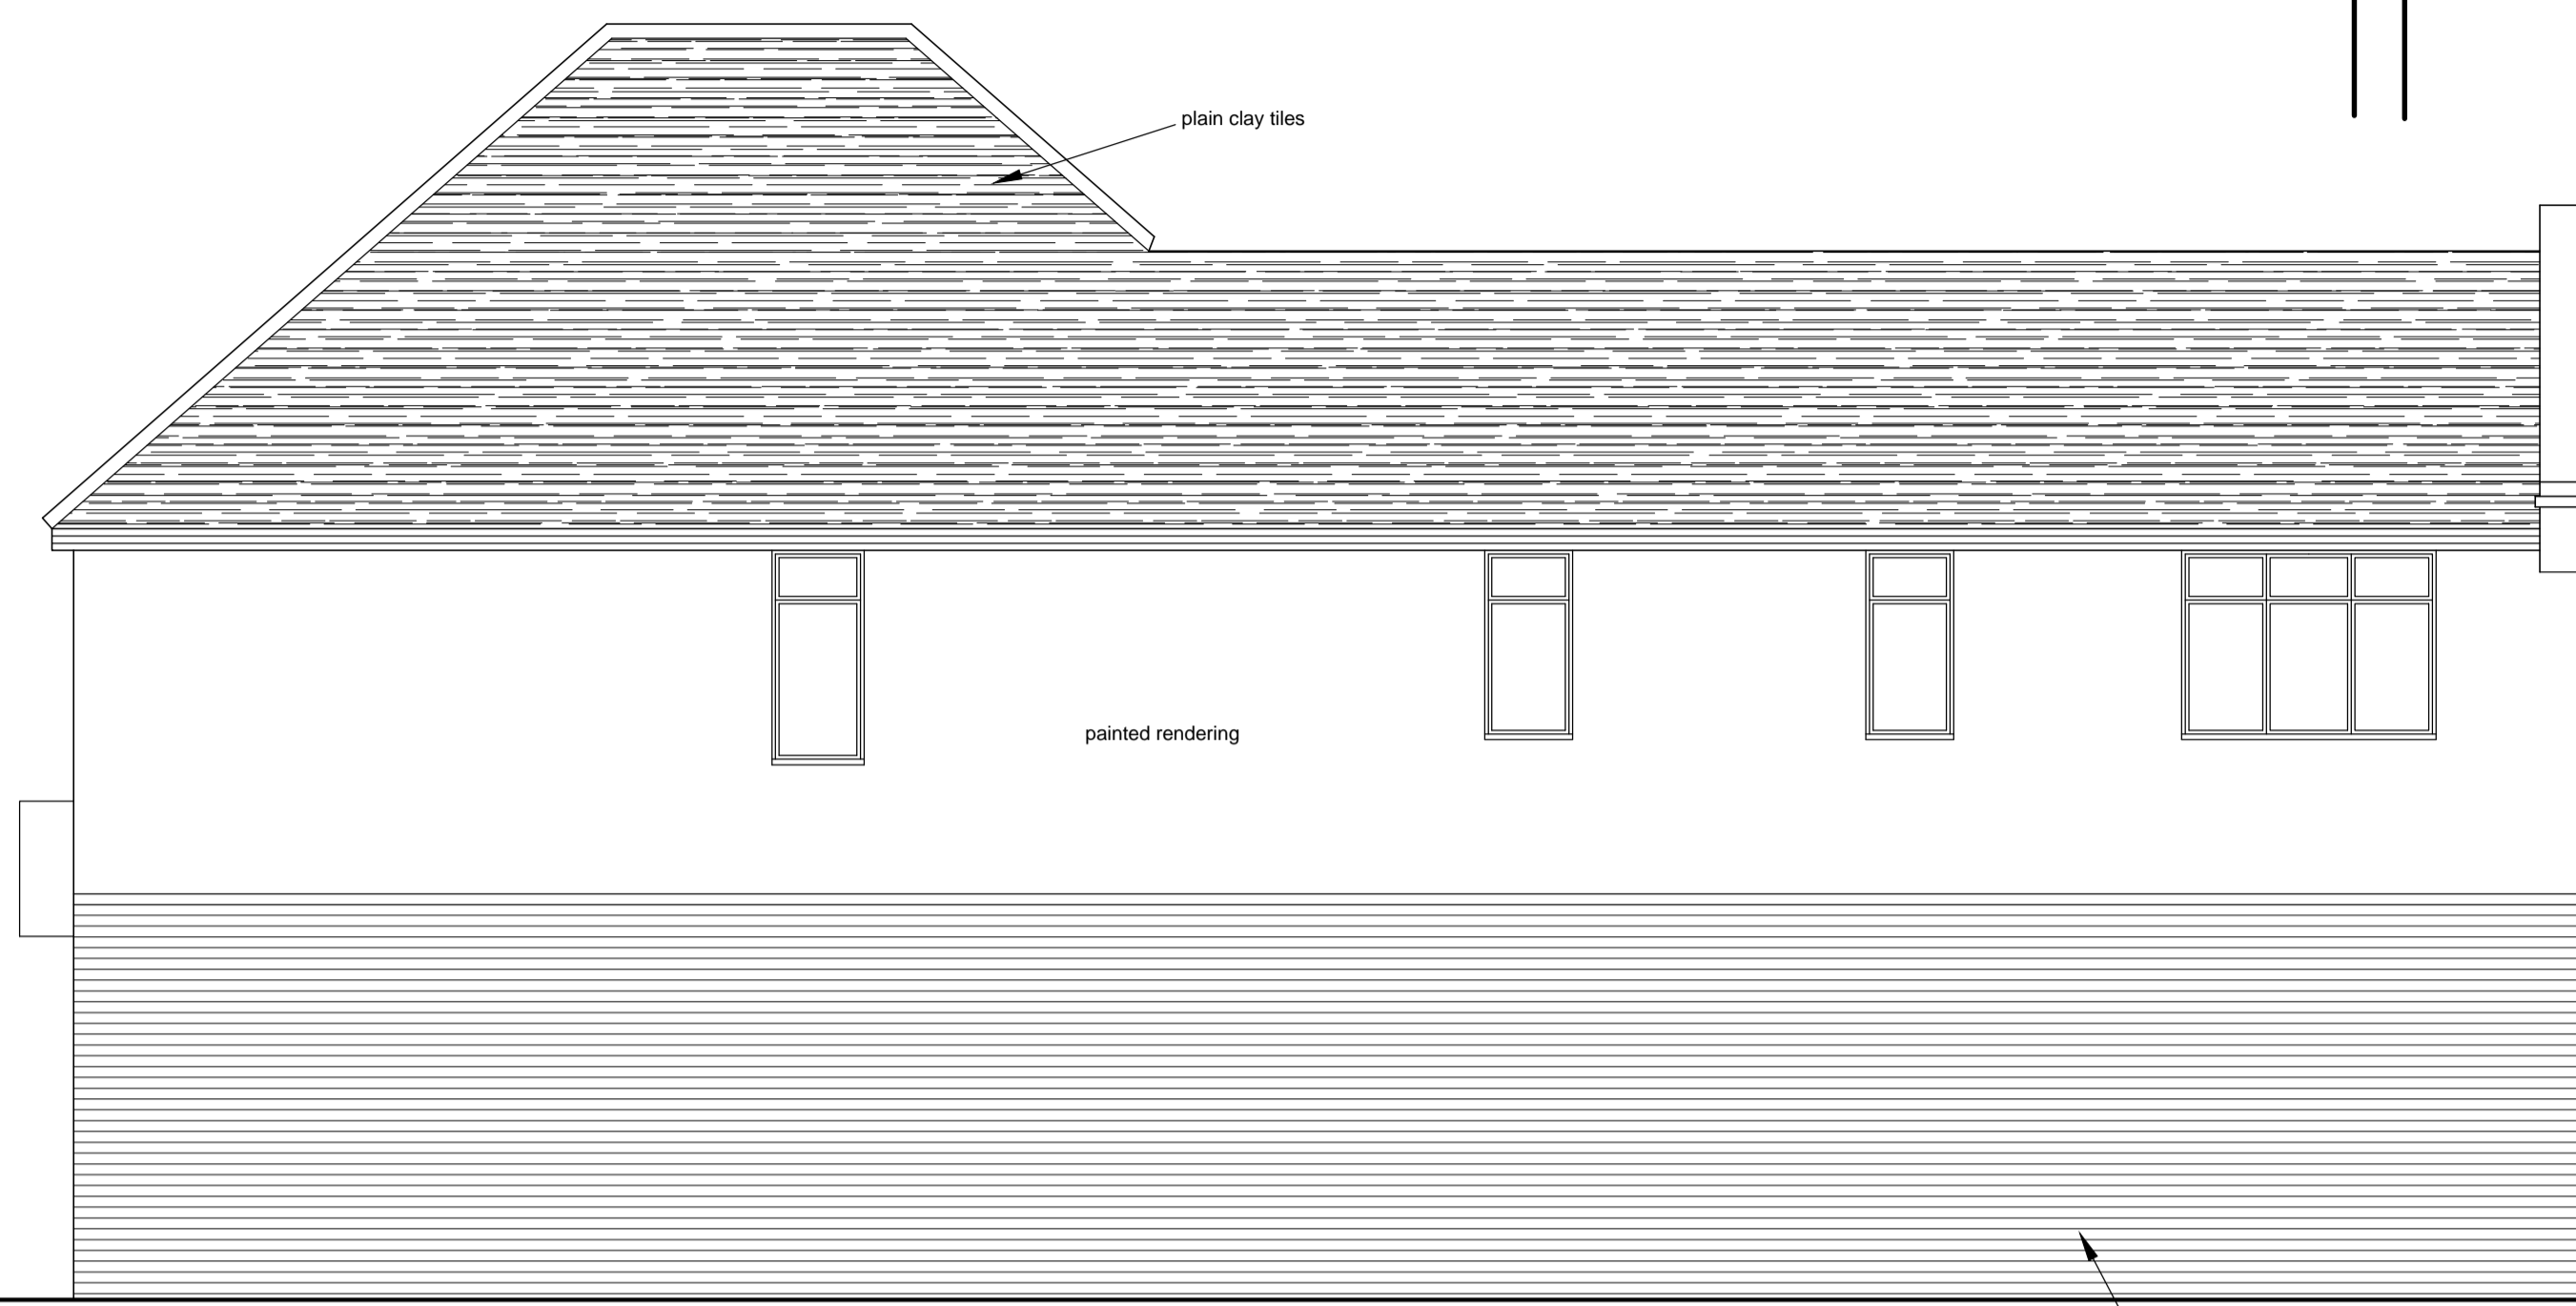


West Side Elevation



East Side Elevation

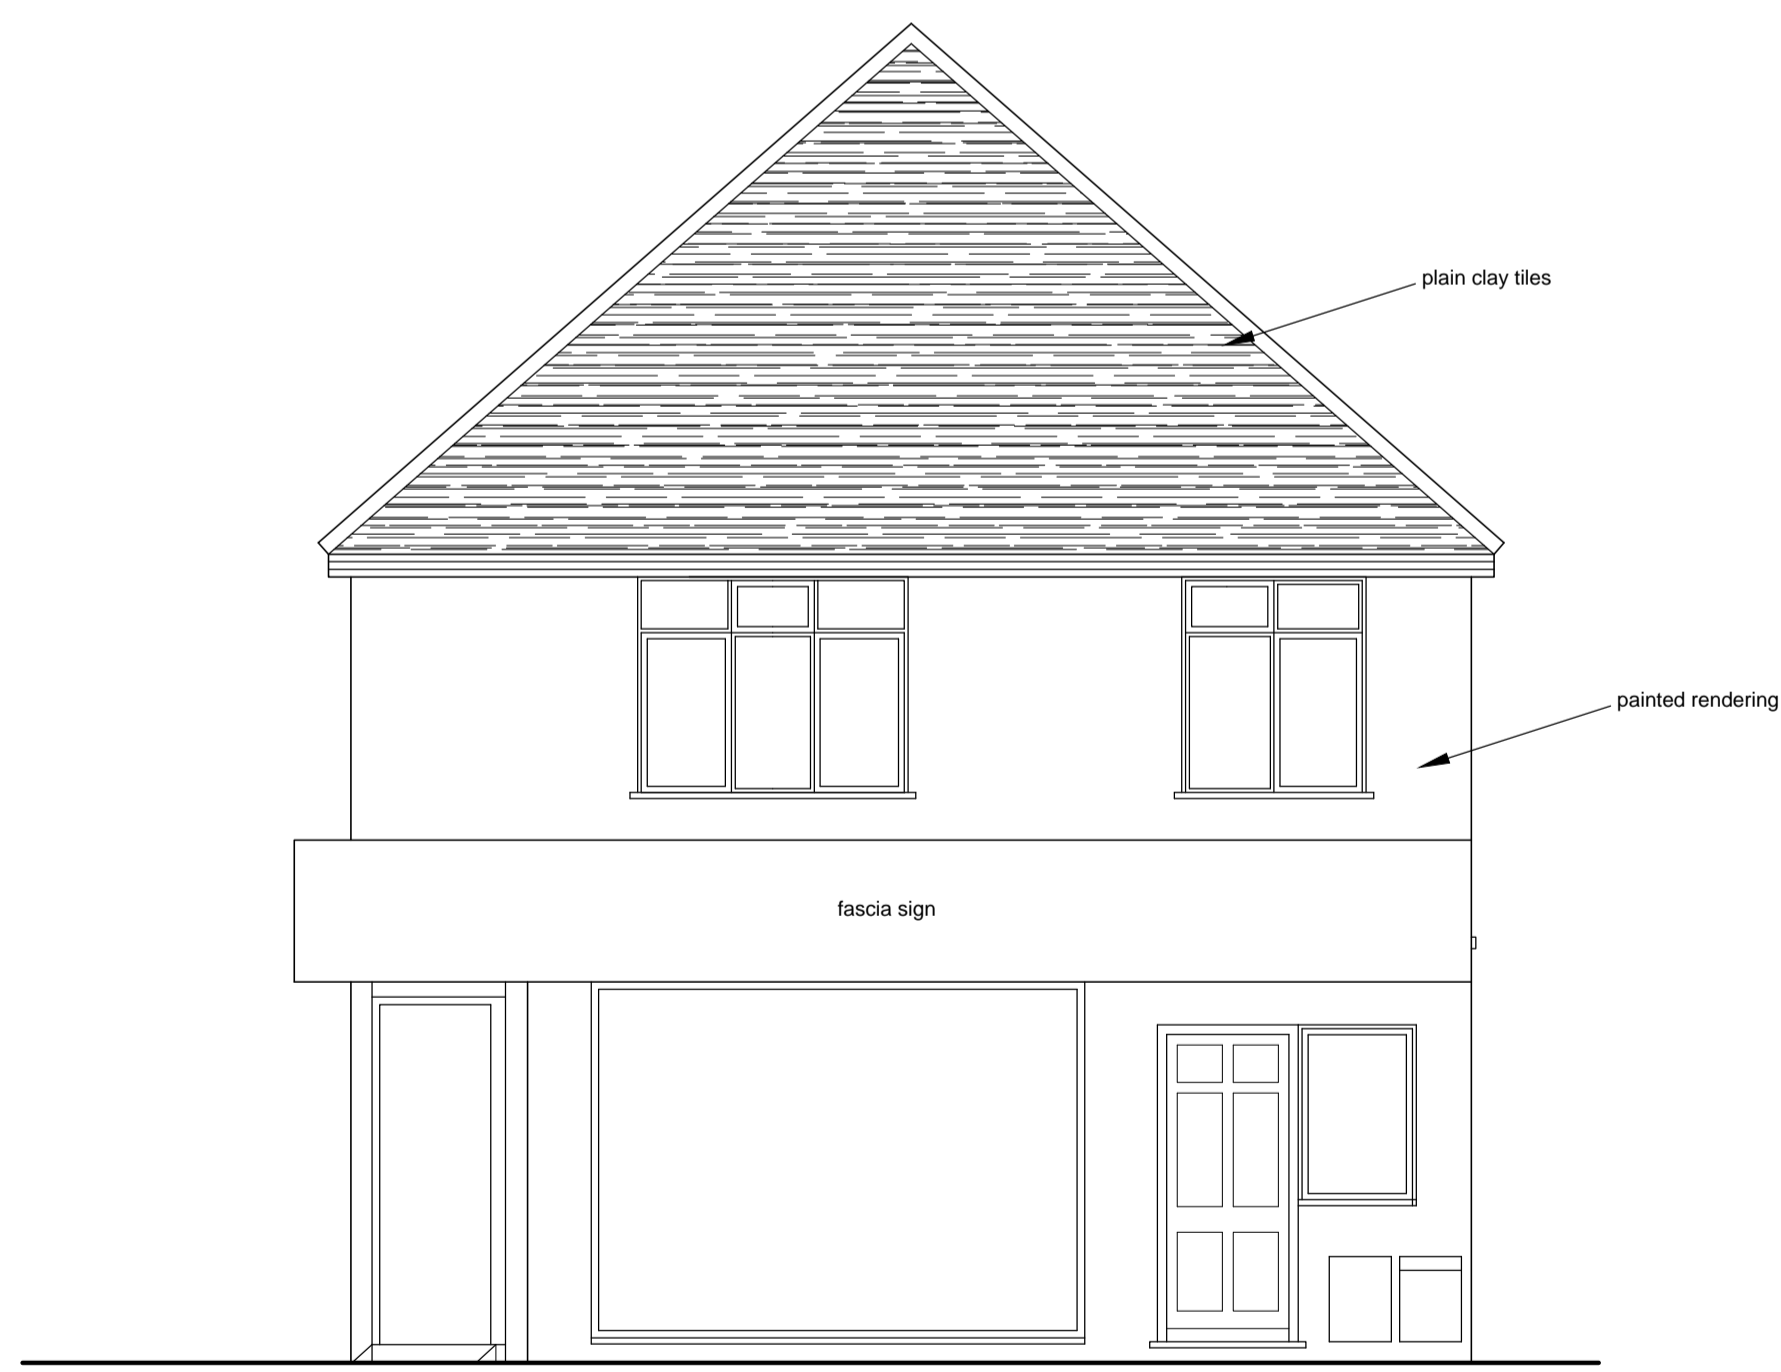


Front Elevation

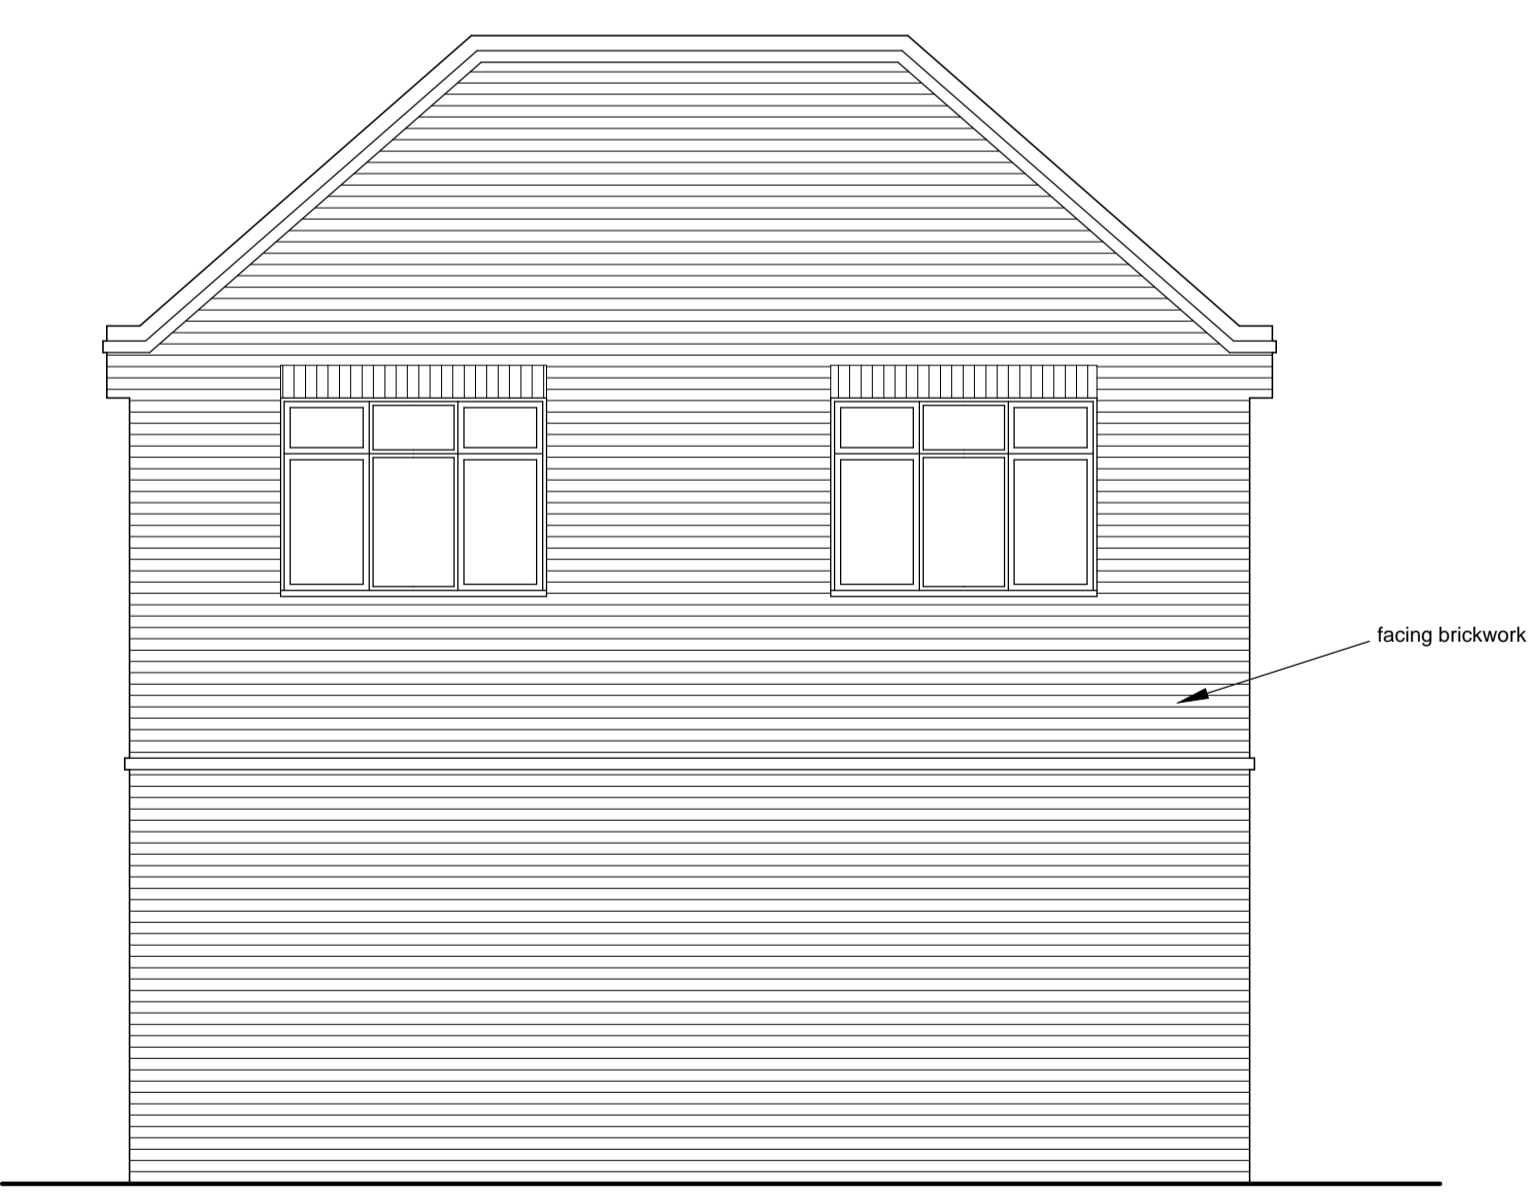

Rear Elevation

Plot A1

Existing

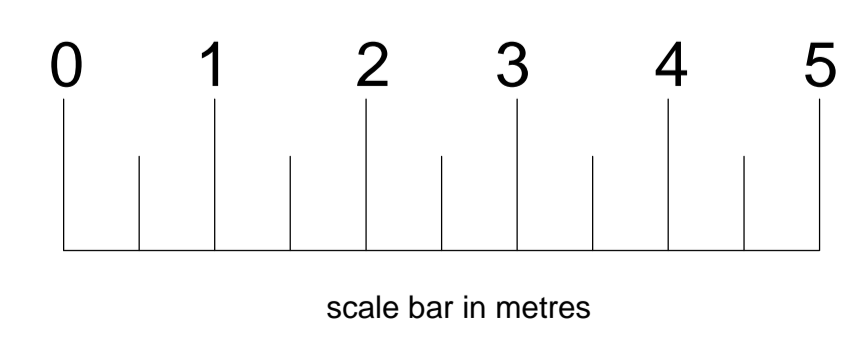

Marshall Macvean
CHARTERED BUILDING SURVEYORS

23 Stoke Manor Close
Sedford
East Sussex
BN25 3RE
Telephone: 01323 892532
Email: adm@marshallmacvean.co.uk

Client: Mr G Pitt

Site: 14 and 14A The Broadway
Woodbridge Road
Guildford GU1 1DY

Project: Proposed Conversion of
First Floor into Two Flats

Title: Existing Elevations

Date: 4.9.23 Scale: 1/50

Drawg No: 376.3 Rev: Drawn By: AM