




**1** ELV - Existing South East Elevation (Pickford's Brow)  
 scale: 1 : 100

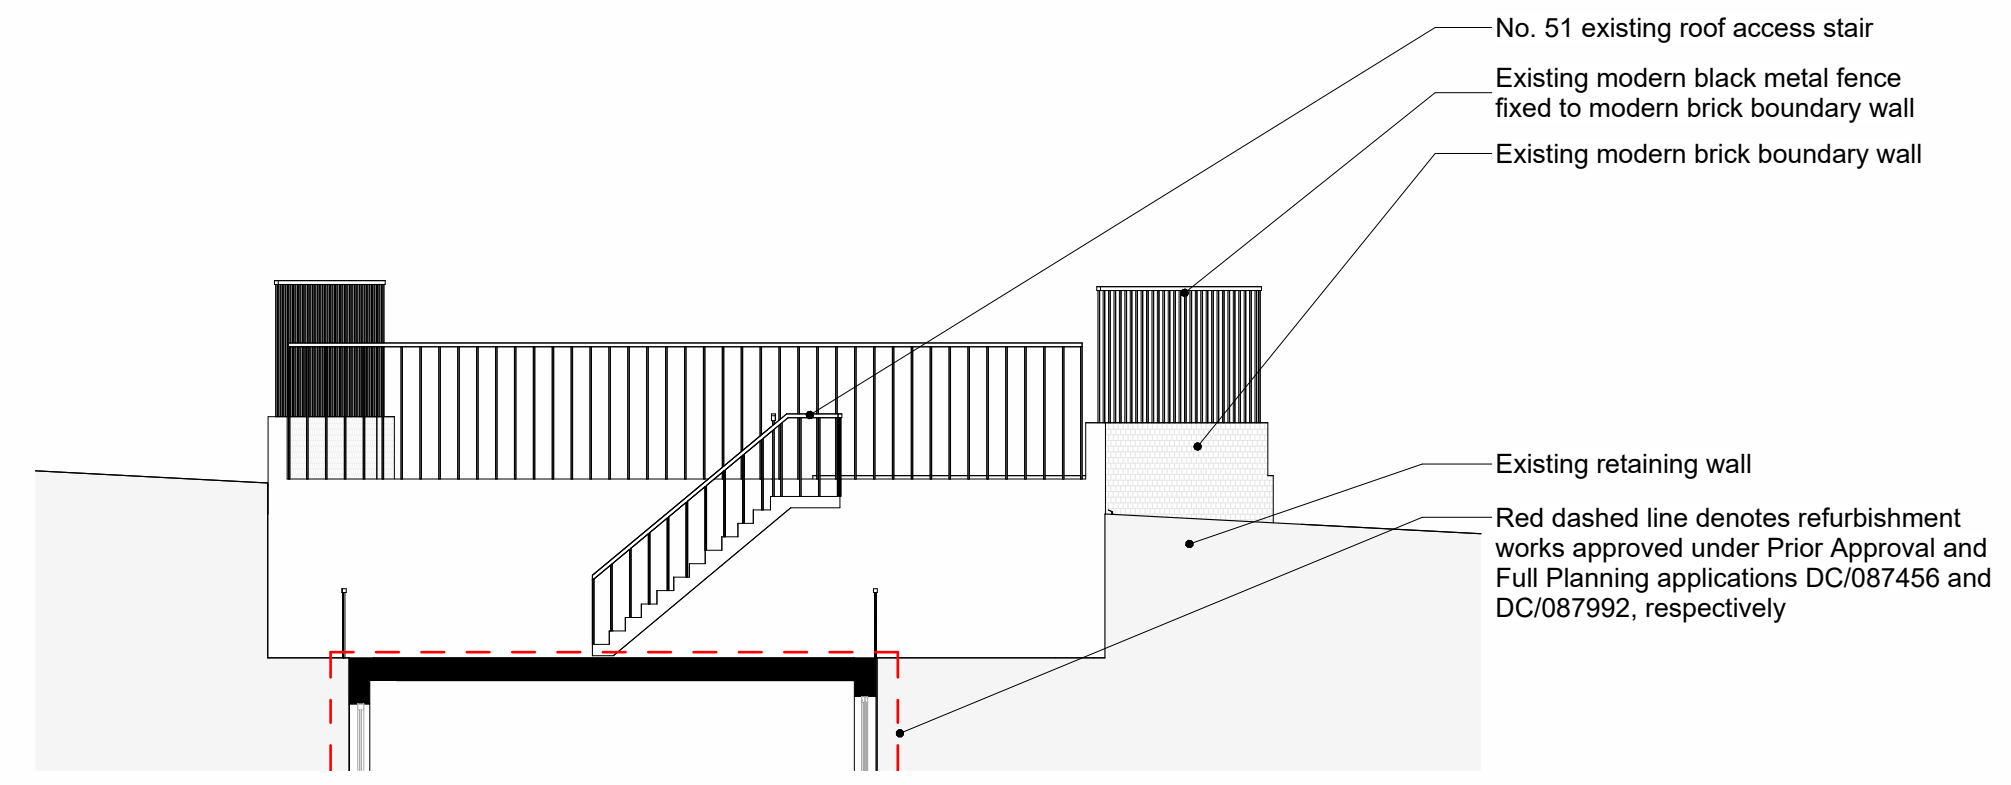


**2** ELV - Existing North West Elevation (Pickford's Brow)  
 scale: 1 : 100

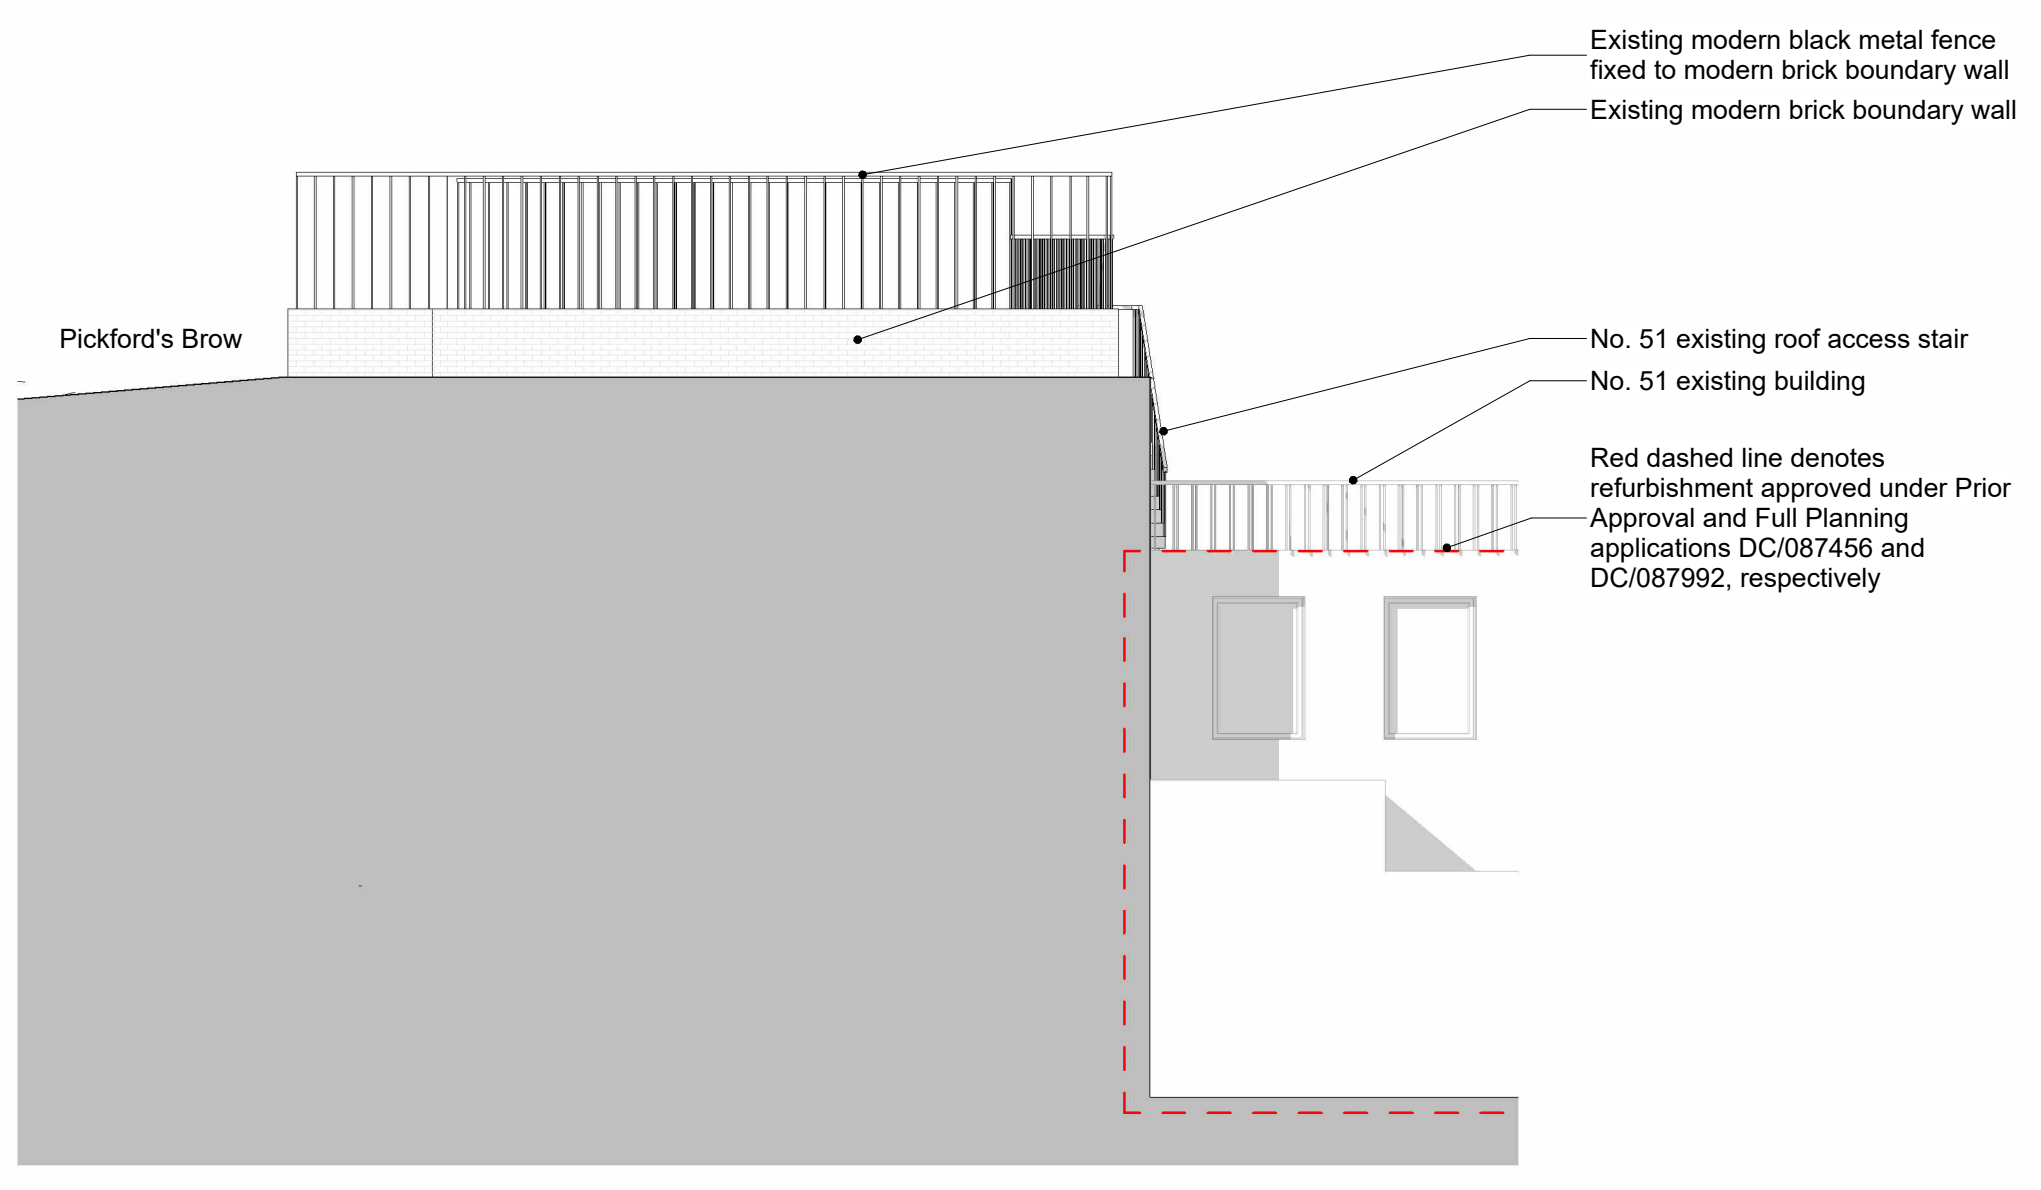

**3** ELV - Existing North East Elevation (Pickford's Brow)  
 scale: 1 : 100

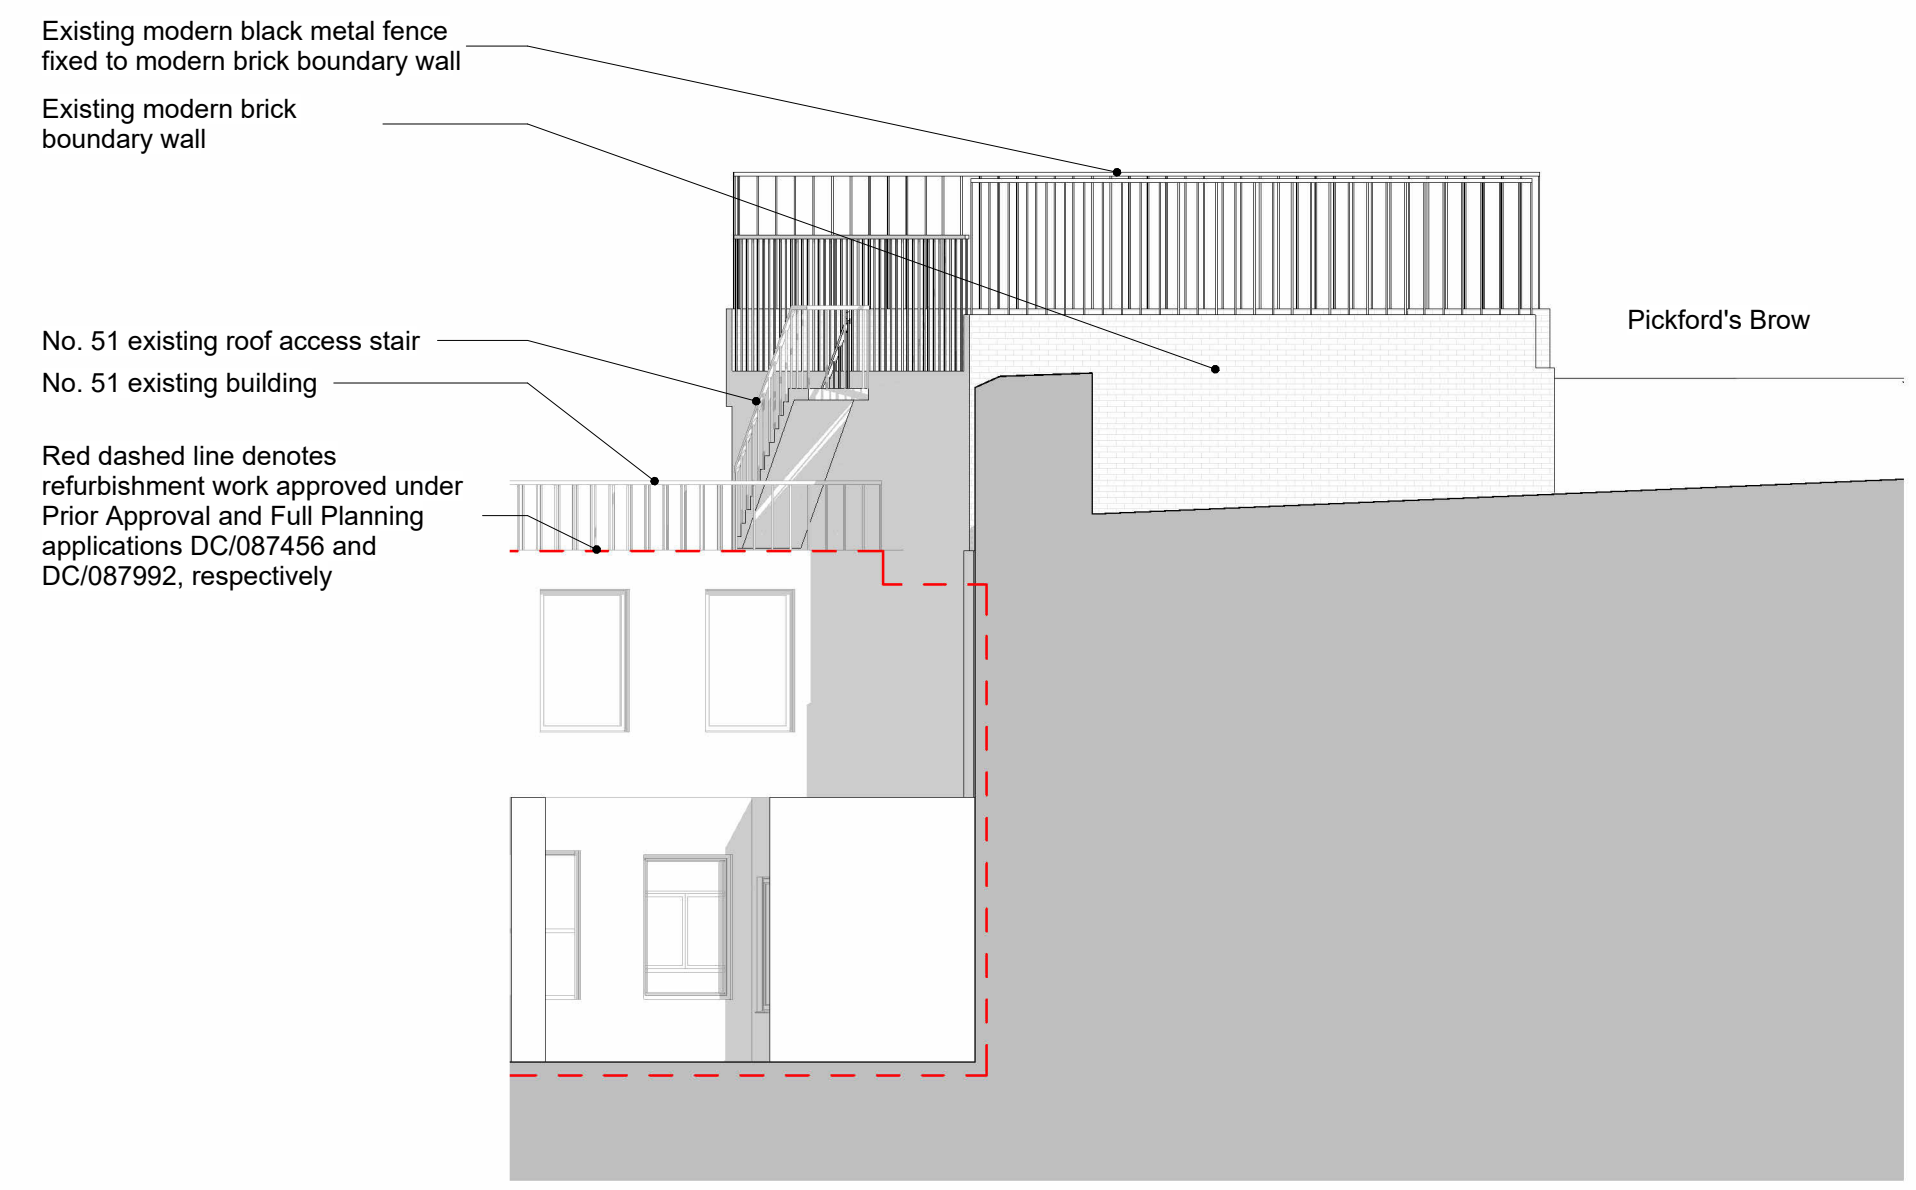

**4** ELV - Existing South West Elevation (Pickford's Brow)  
 scale: 1 : 100

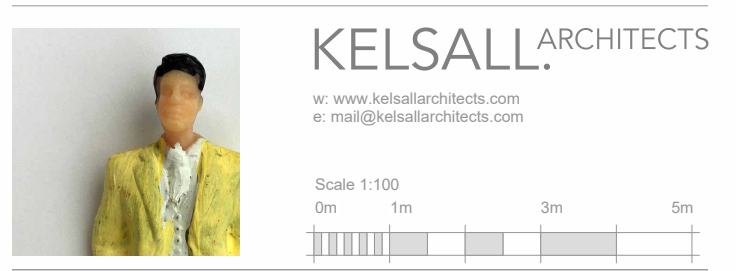

51 Great Underbank

GA Elevation  
 Existing Elevations - Pickford's Brow

Client Name	Project Address	Project Name	Scale
Kion Developments	51/51A Great Underbank Skipton	PLANNING SK1 1NE	1:100 @ A1
		SAA PCK	30.01.24