






**1** ELV - Existing North West Elevation (Great Underbank)  
scale: 1 : 100

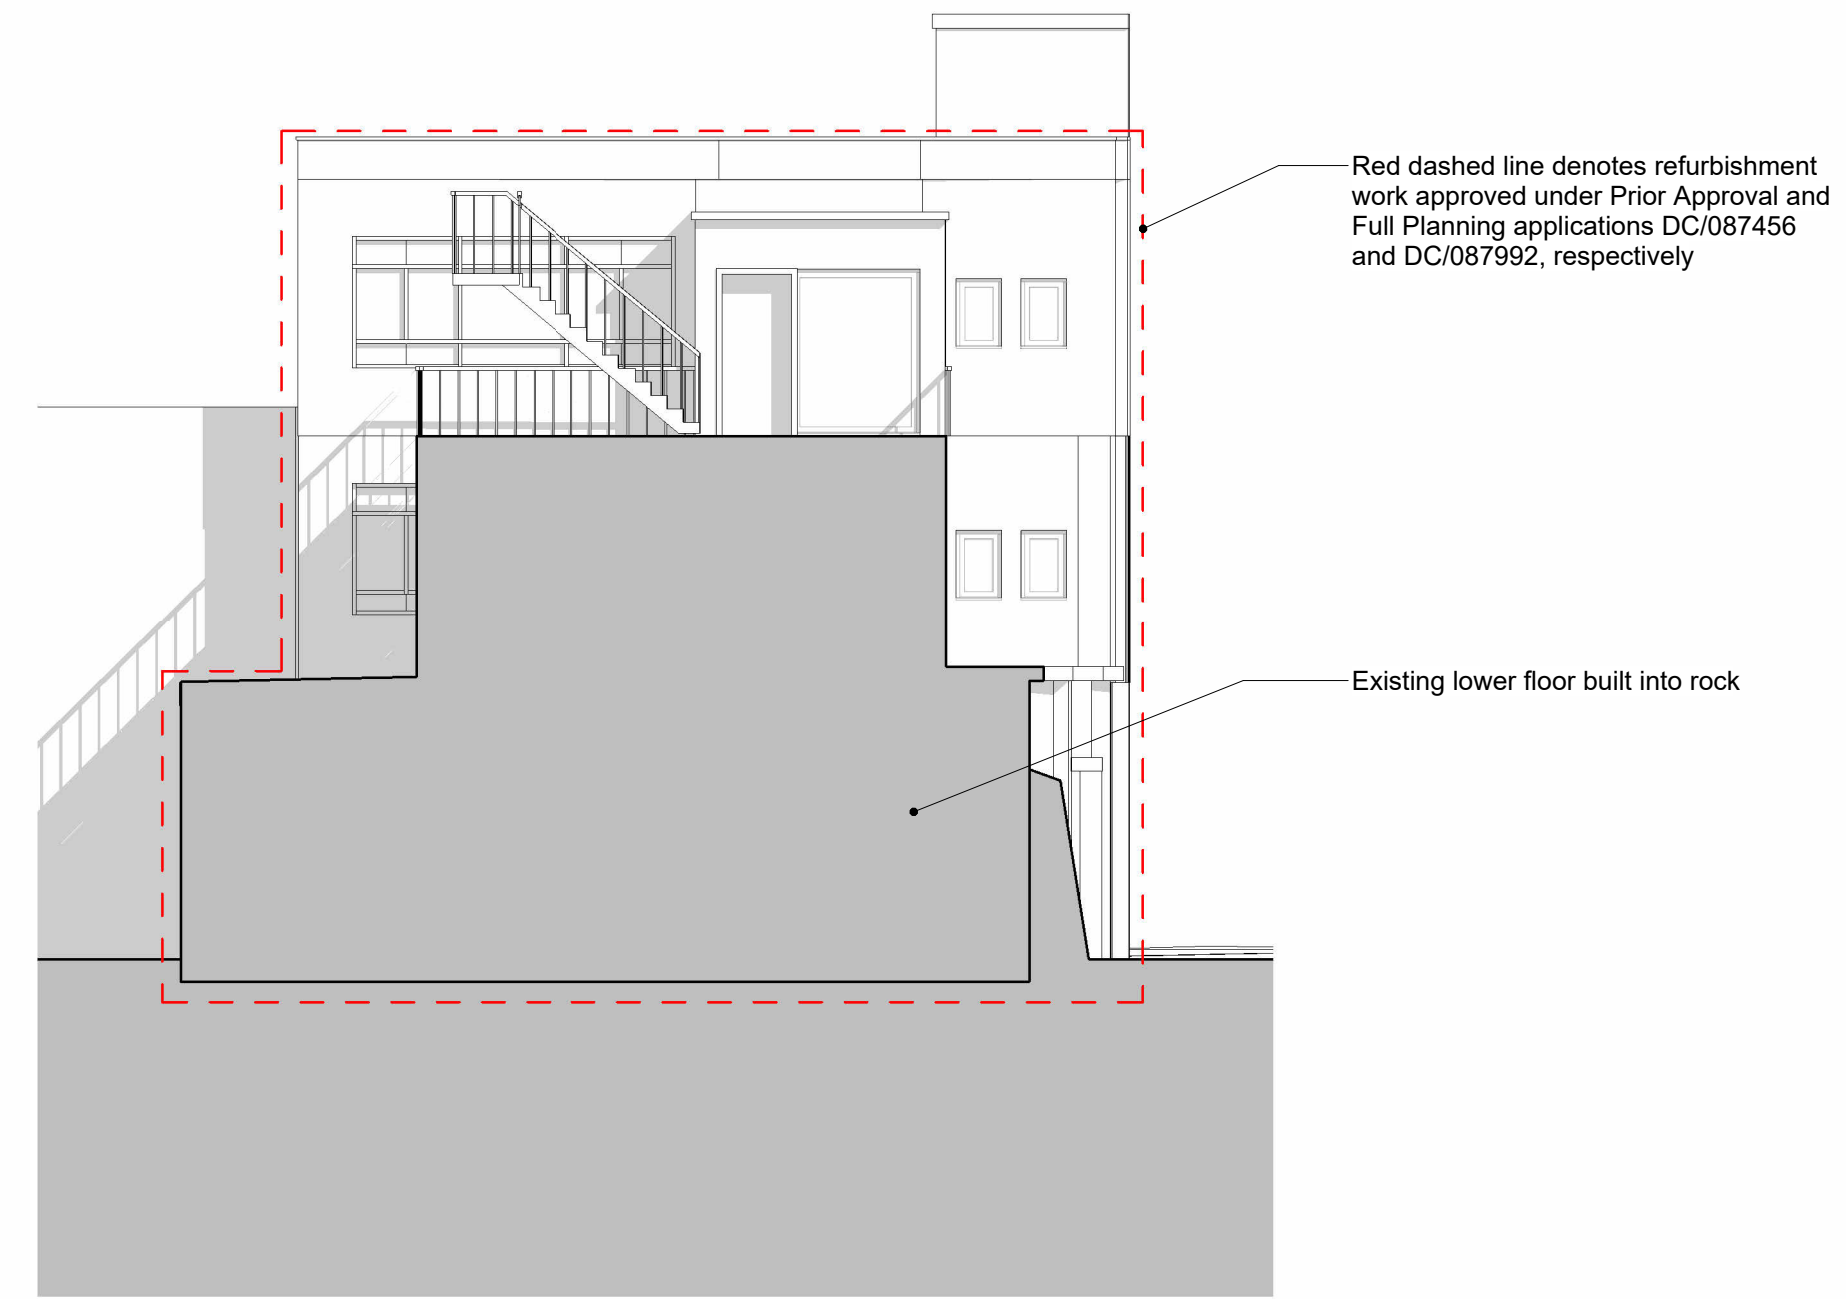


**2** ELV - Existing South East Elevation (Great Underbank)  
scale: 1 : 100

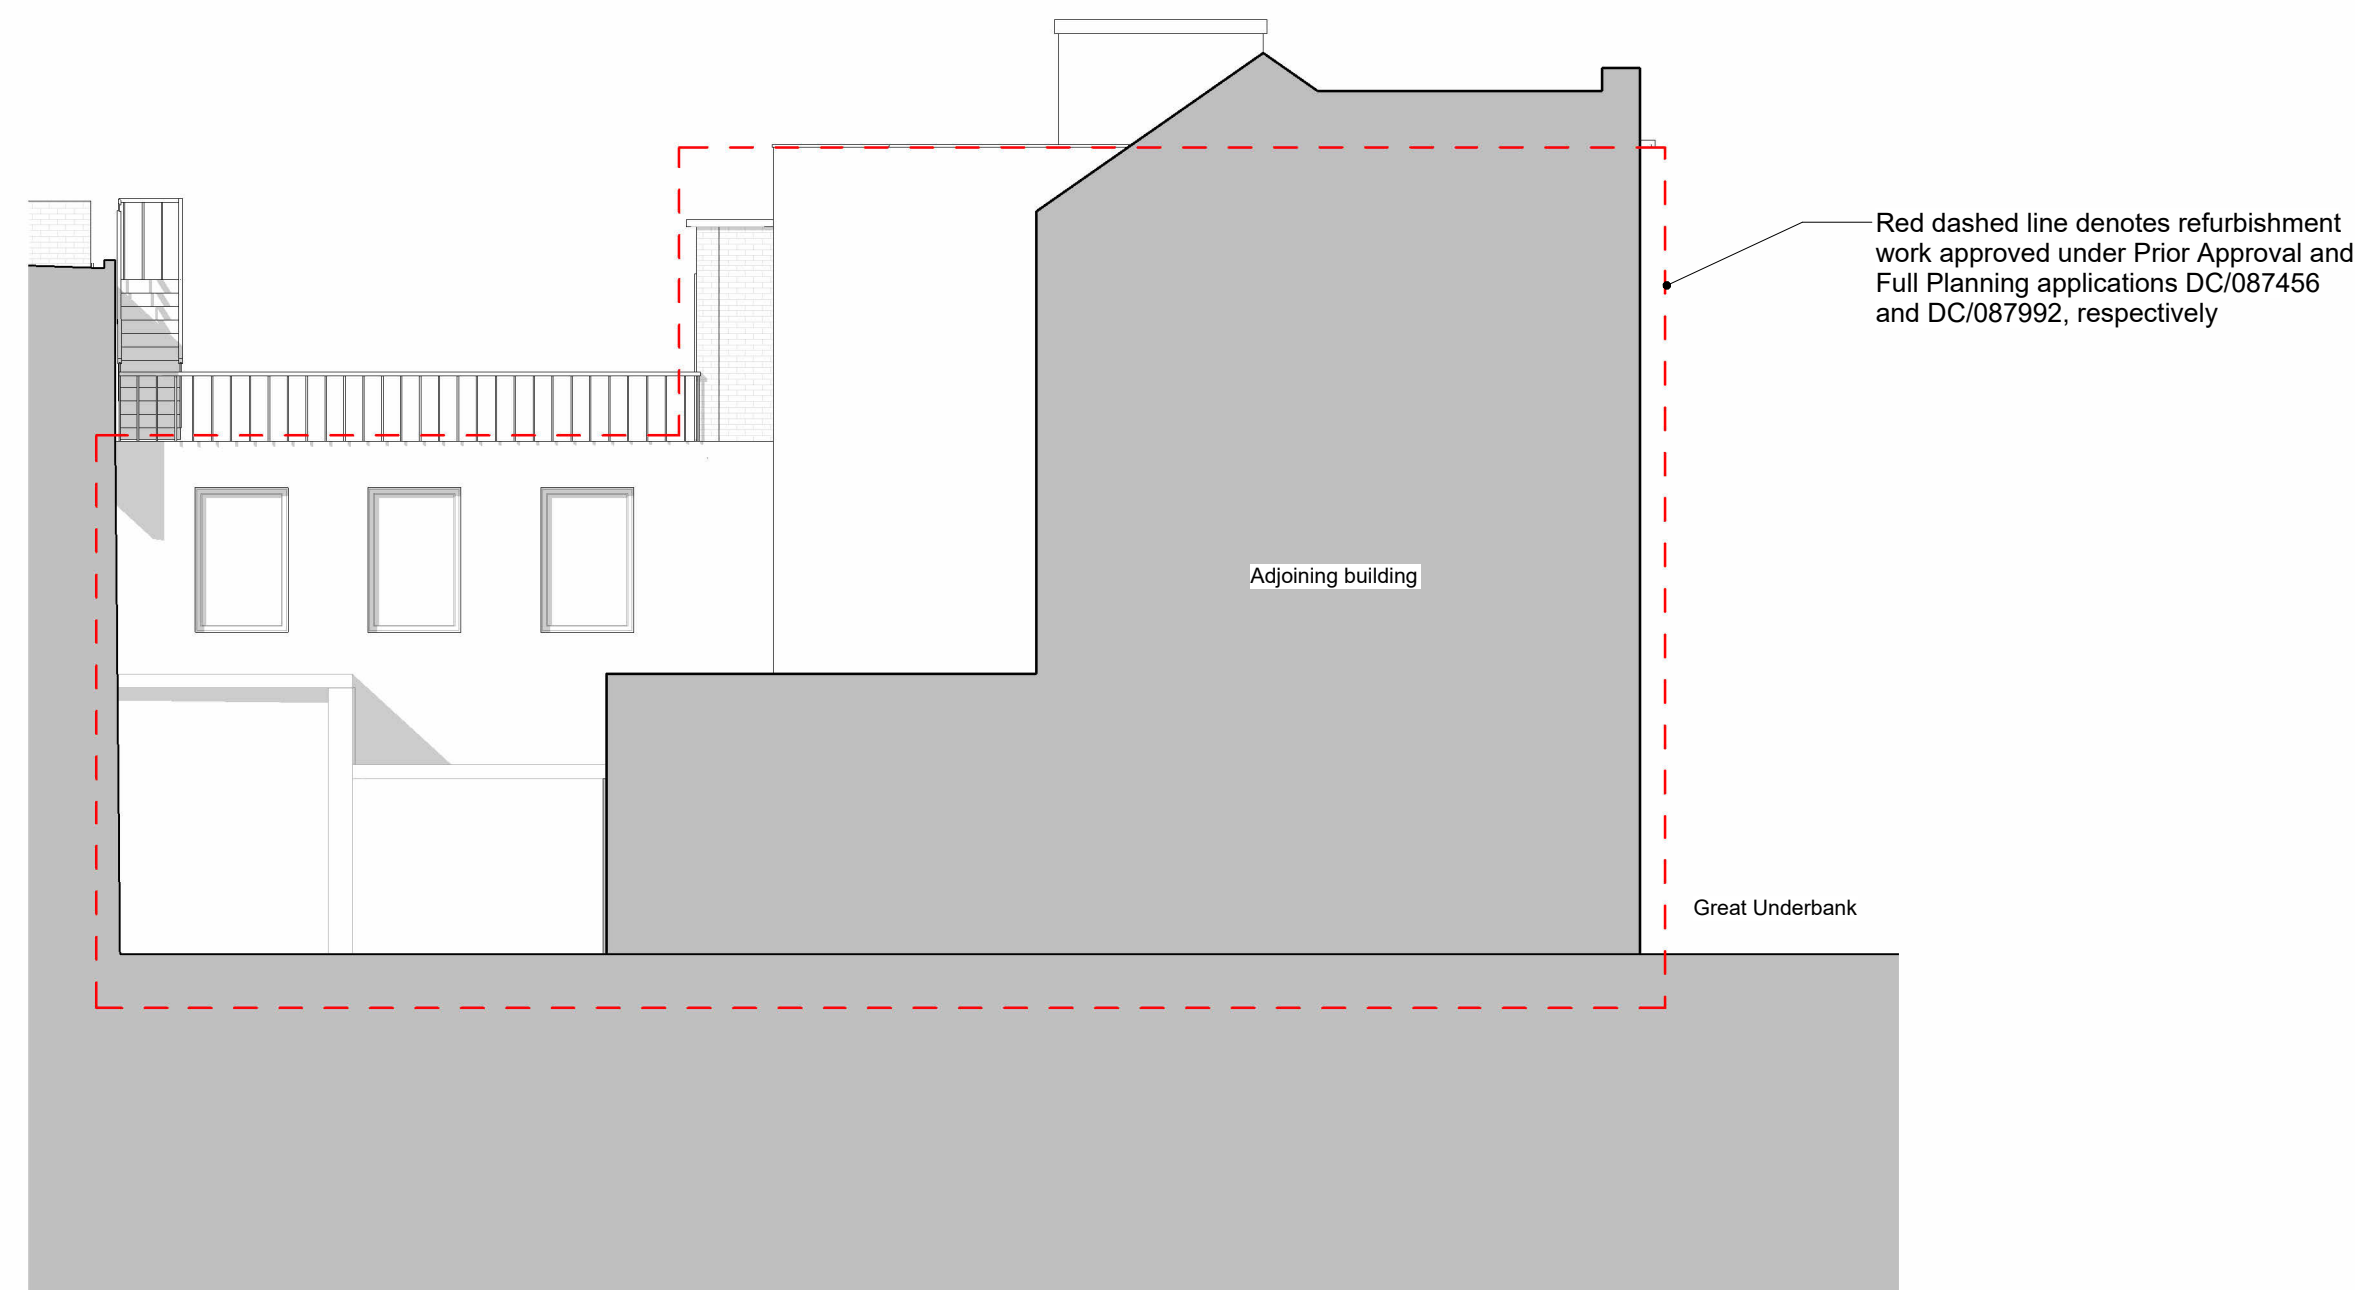

**3** ELV - Existing North East Elevation (Great Underbank)  
scale: 1 : 100

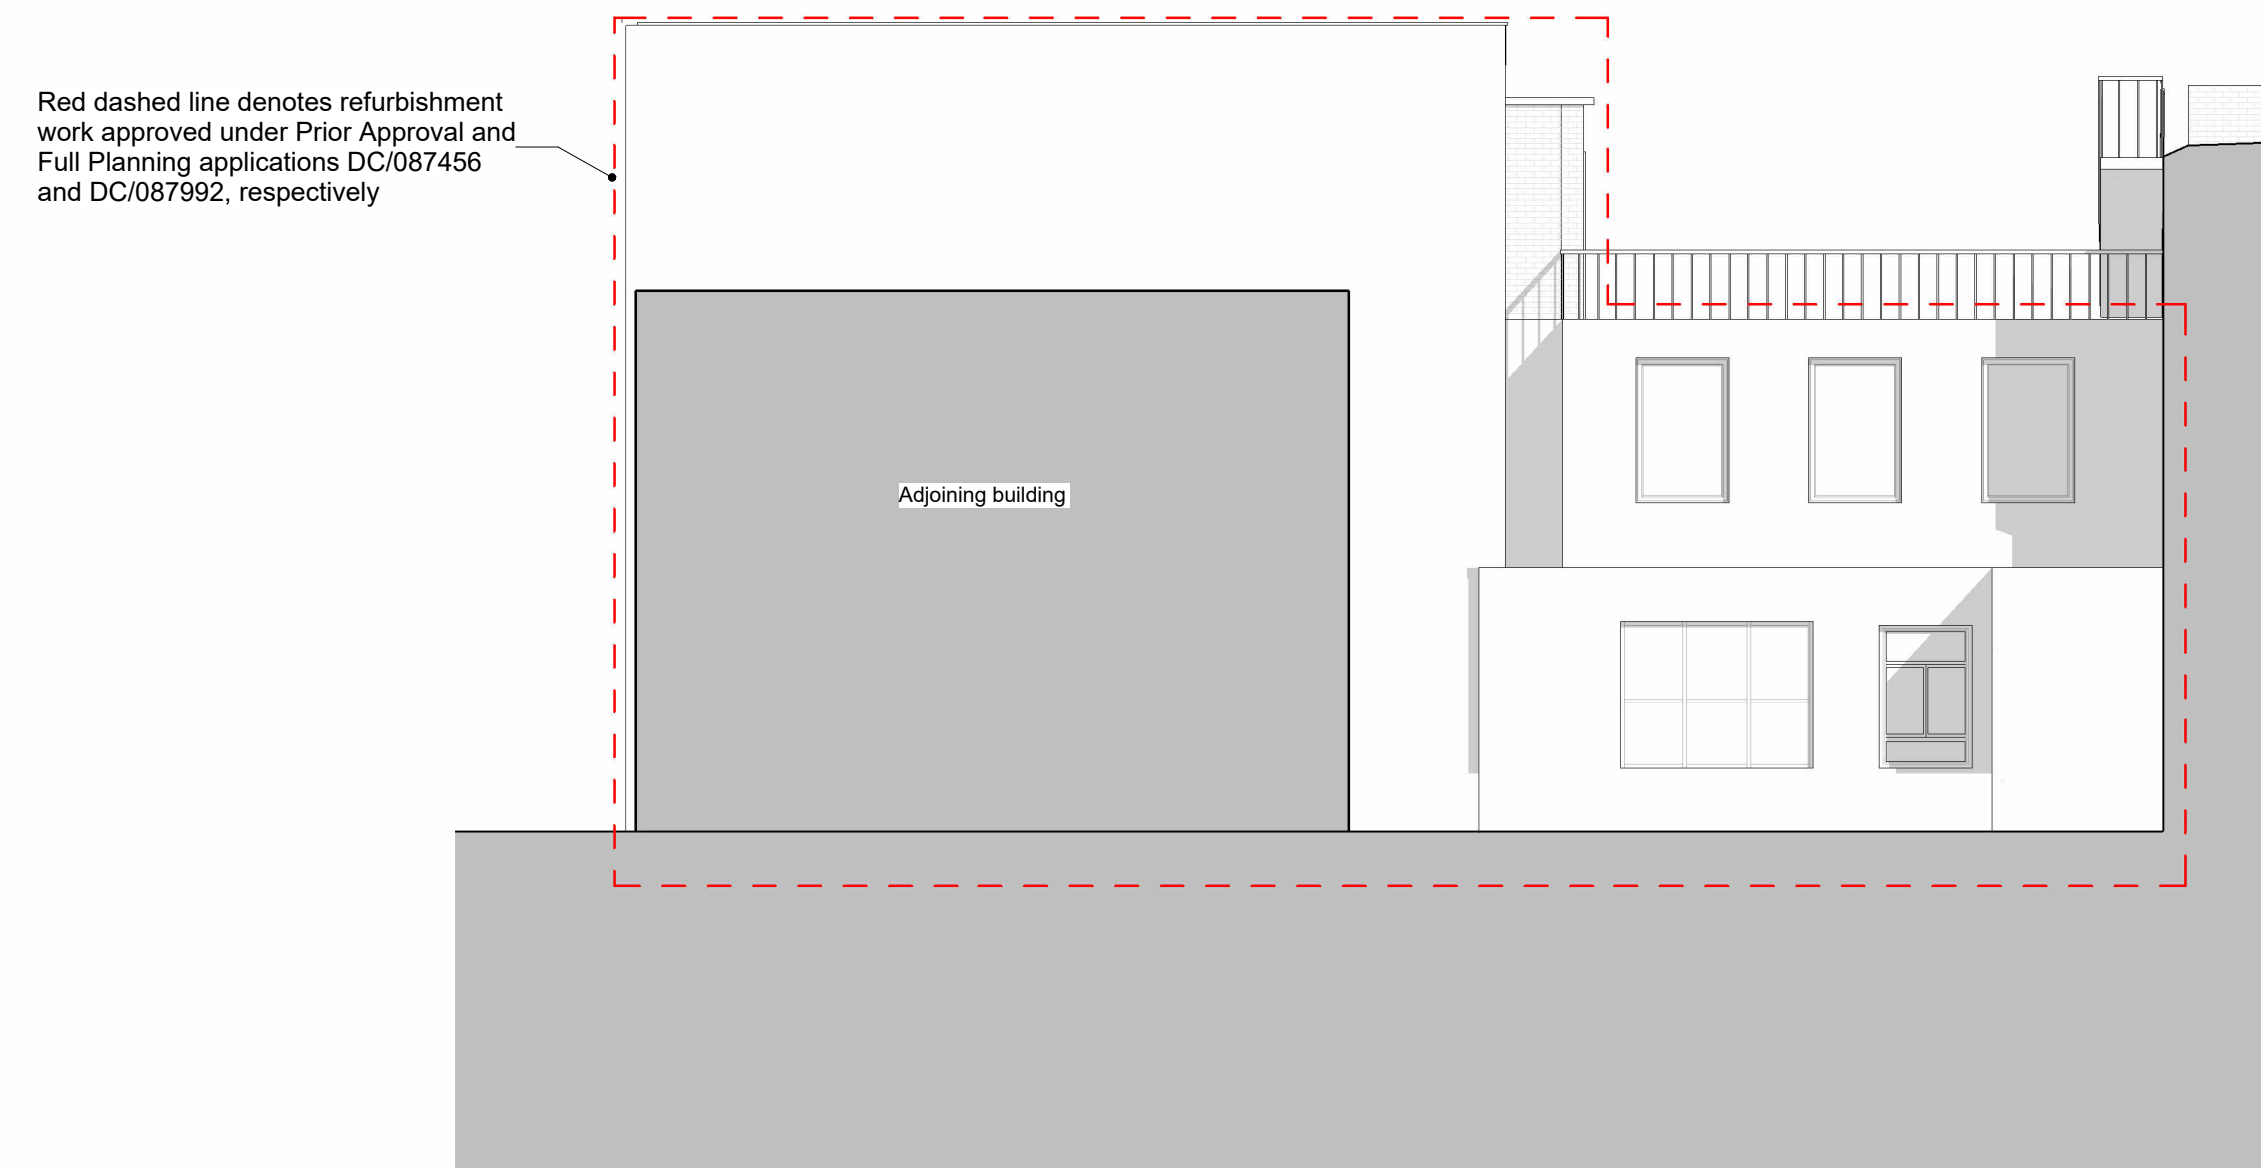

**4** ELV - Existing South West Elevation (Great Underbank)  
scale: 1 : 100

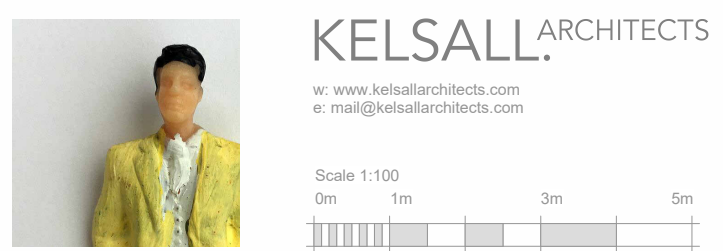

51 Great Underbank

GA Elevation  
Existing Elevations - Great Underbank

Client Name	Project Name	Project Status	Scale
Kion Developments	51/51A Great Underbank Stockport SK1 1NE	PLANNING	1:100 @ A1
		Drawn by SAA PCK	Issue Date 17.01.24

0091-KA-XX-ZZ-DR-A-0120 1

Copyright © 2024 Kelsall Architects. All rights reserved. This drawing is the property of Kelsall Architects and is not to be reproduced, stored in a retrieval system, or transmitted in any form or by any means, electronic, mechanical, photocopying, recording, or otherwise, without the prior written permission of Kelsall Architects. The information contained herein is for informational purposes only and does not constitute an offer of any financial product or service. All drawings and plans should read only from their original source and not from any reproduction.