




**1** PLN - Proposed Apartments Level 02 (Great Underbank)  
scale: 1 : 100

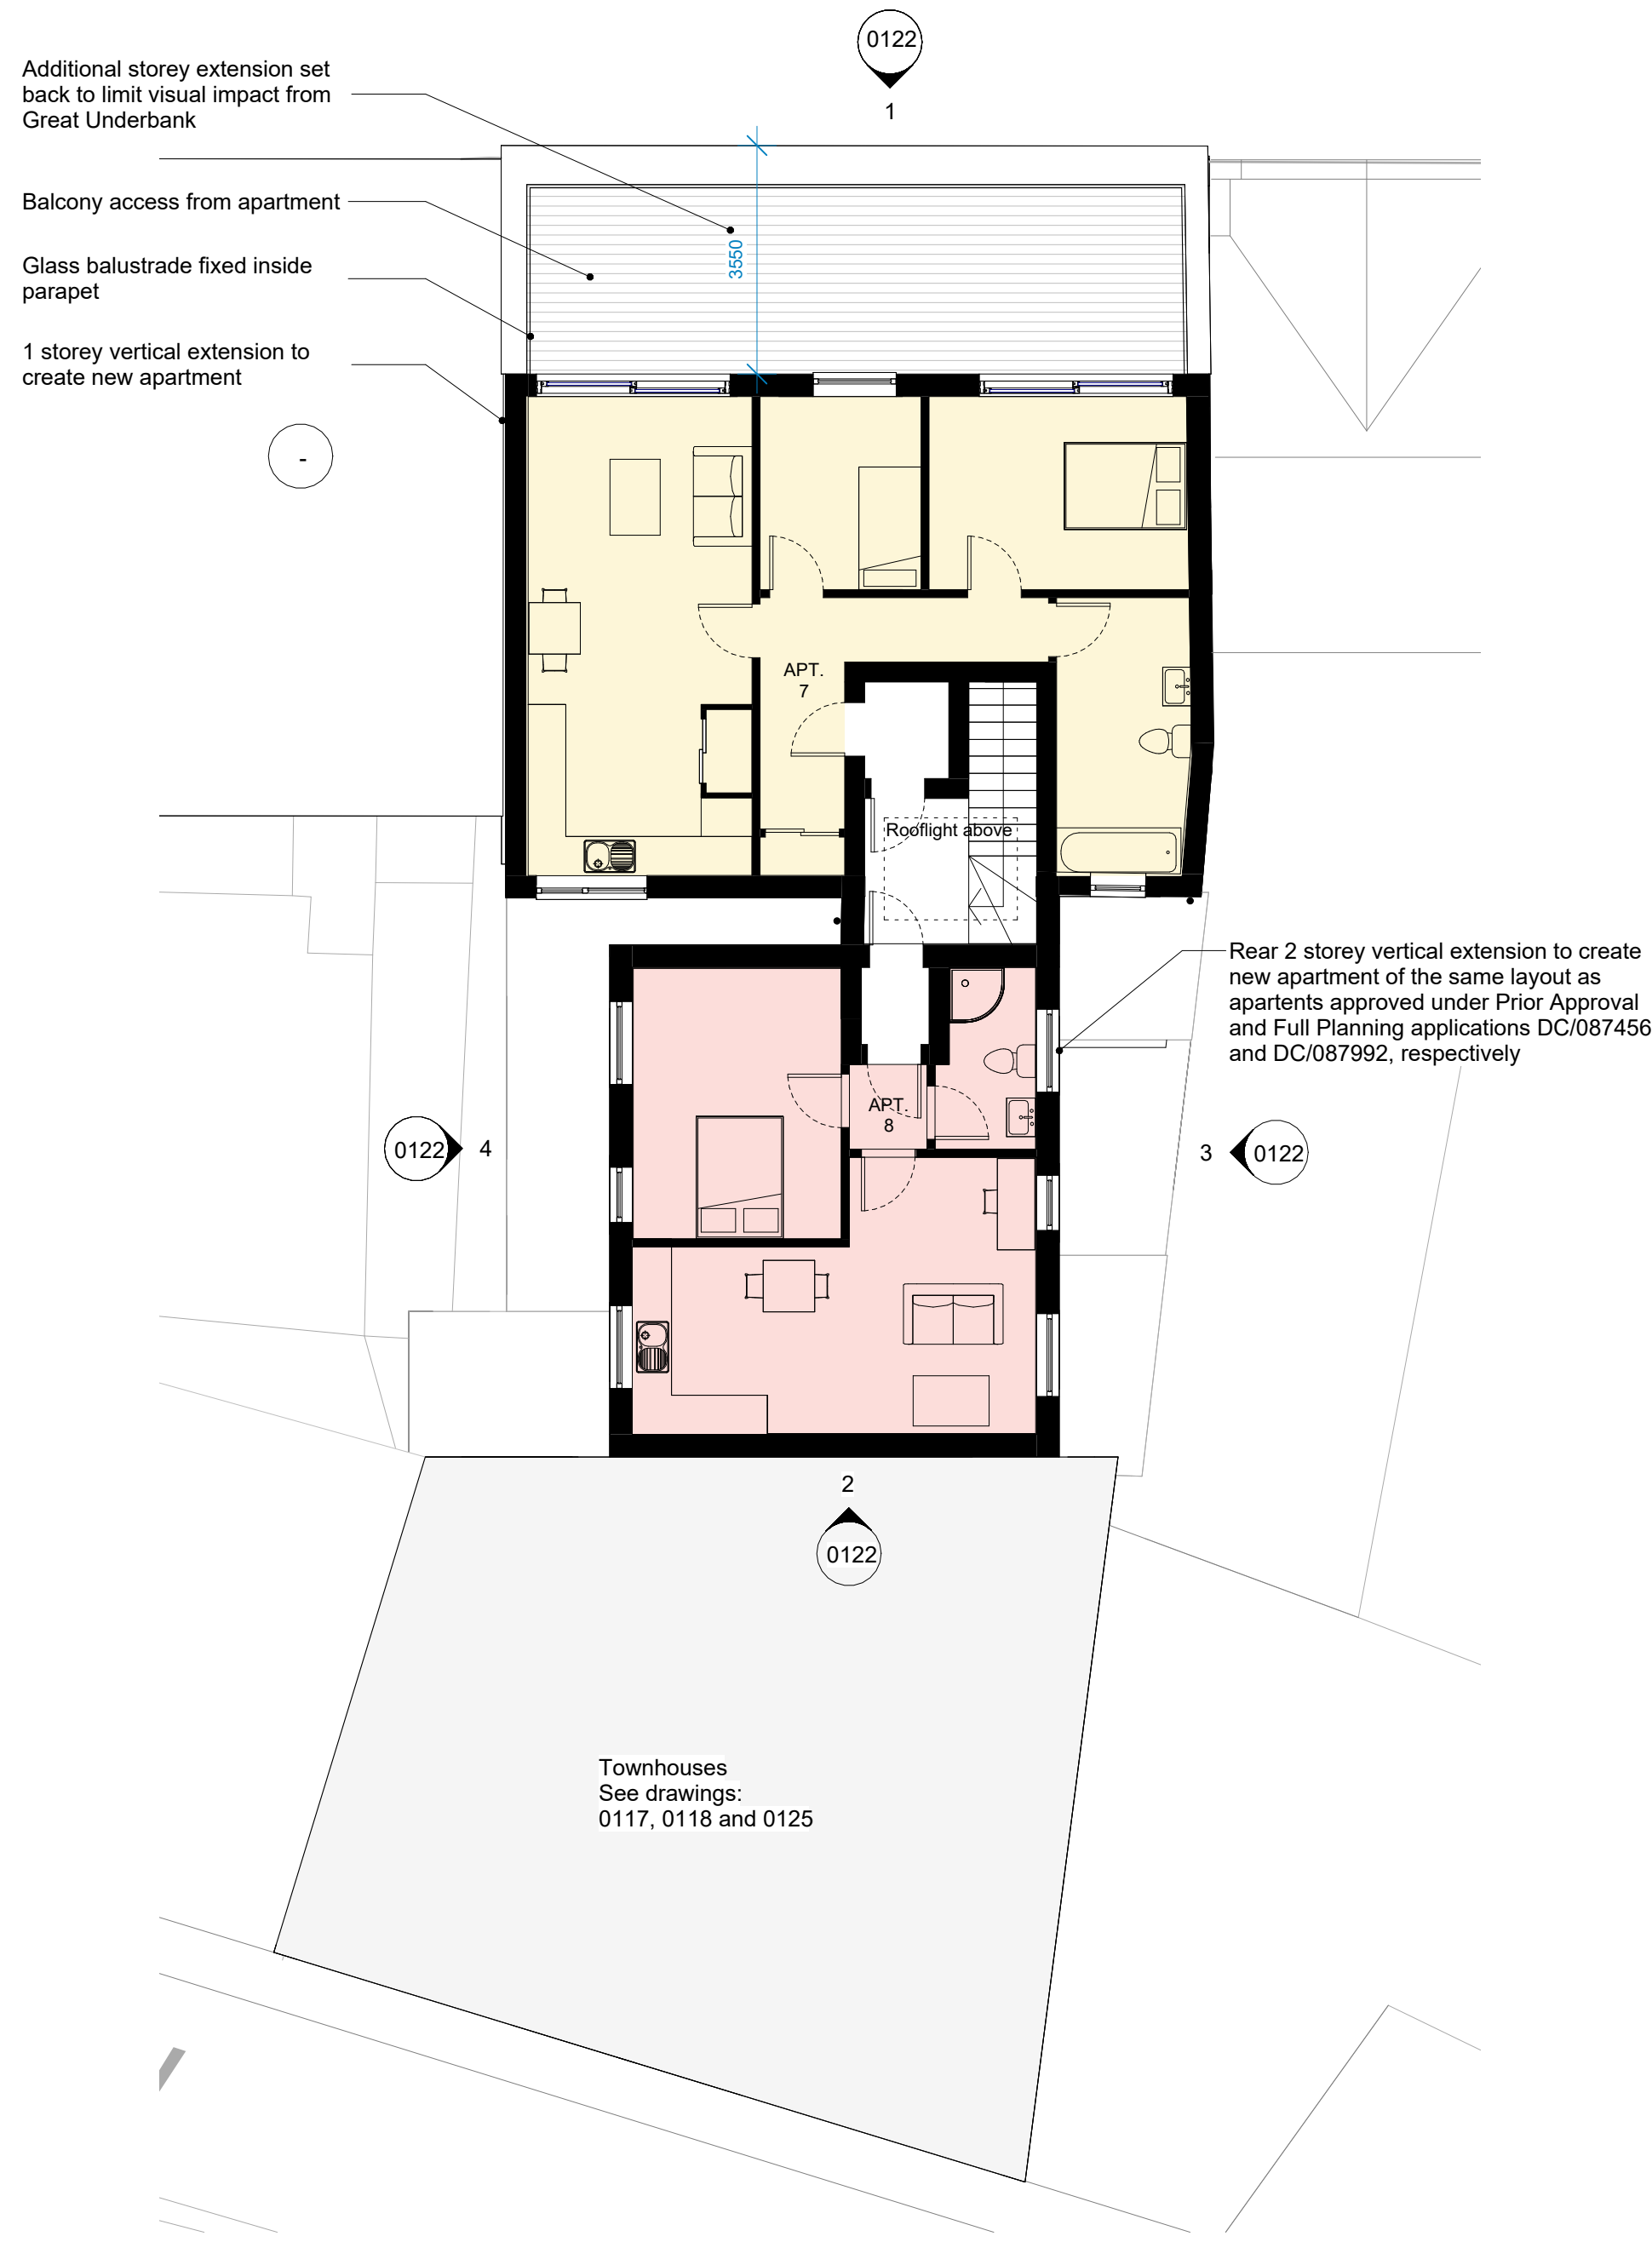

**2** PLN - Proposed Apartments Level 03 (Great Underbank)  
scale: 1 : 100

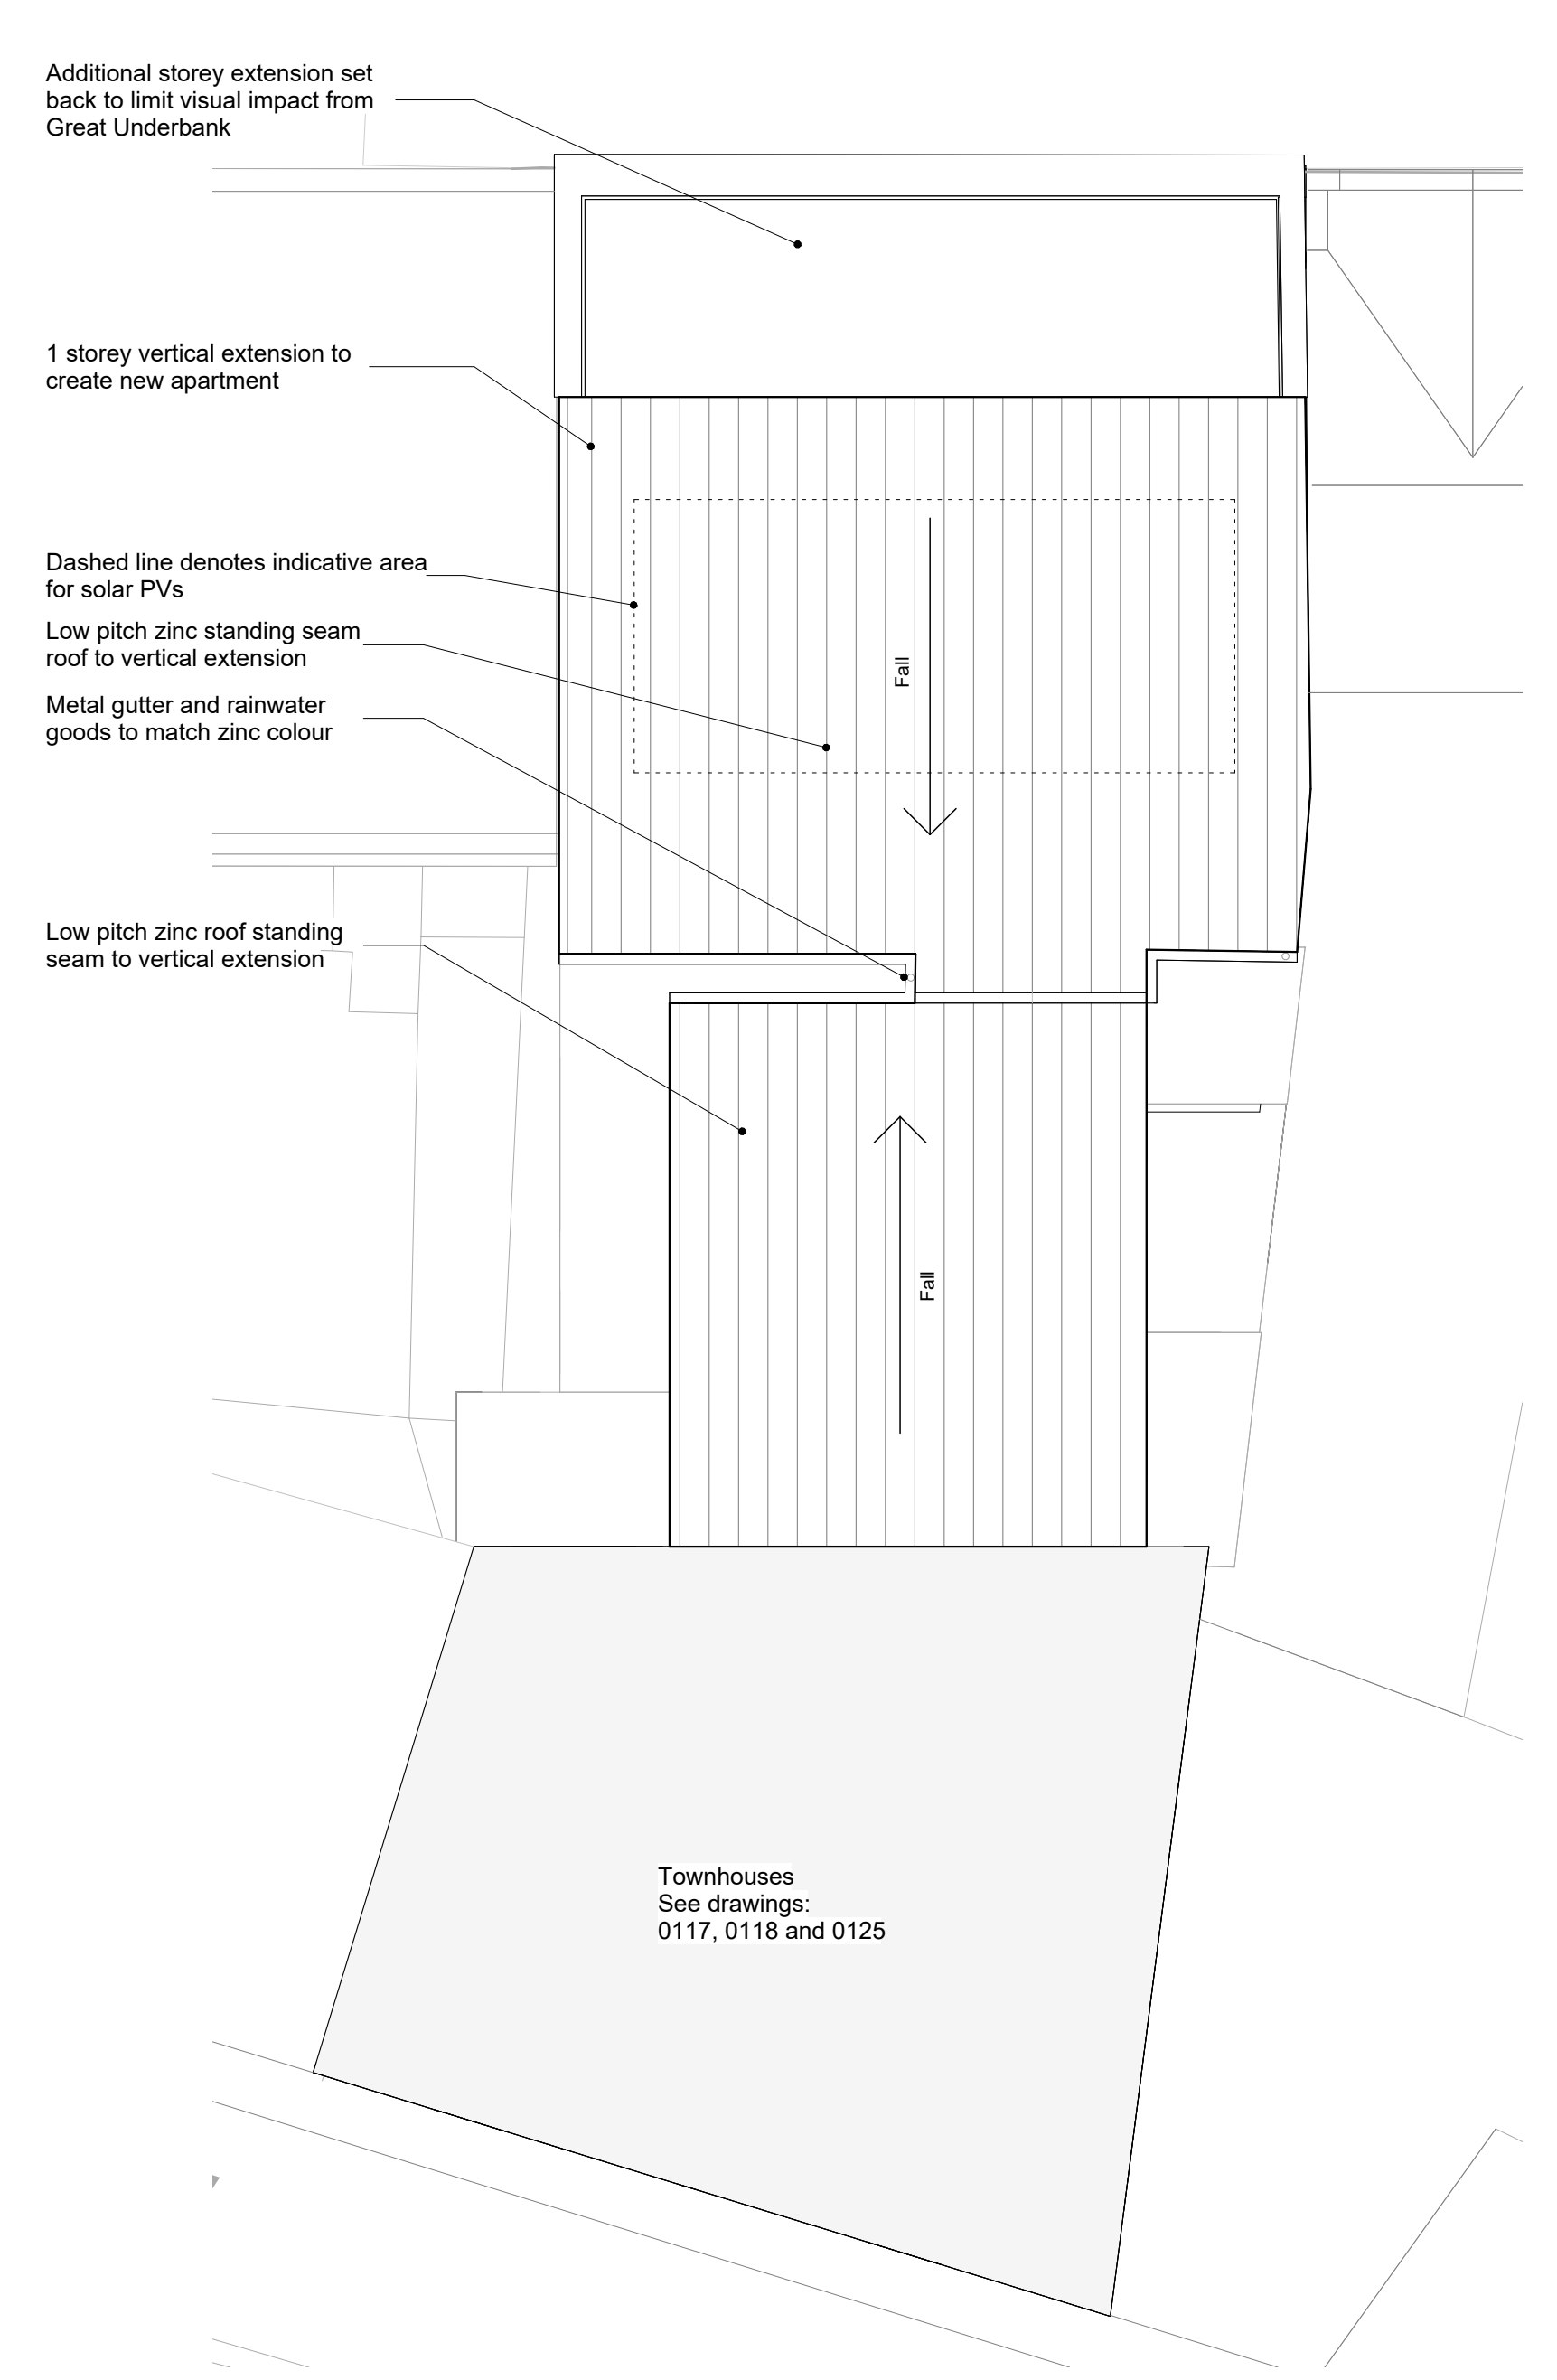

**3** PLN - Apartments Roof Plan (Great Underbank)  
scale: 1 : 100

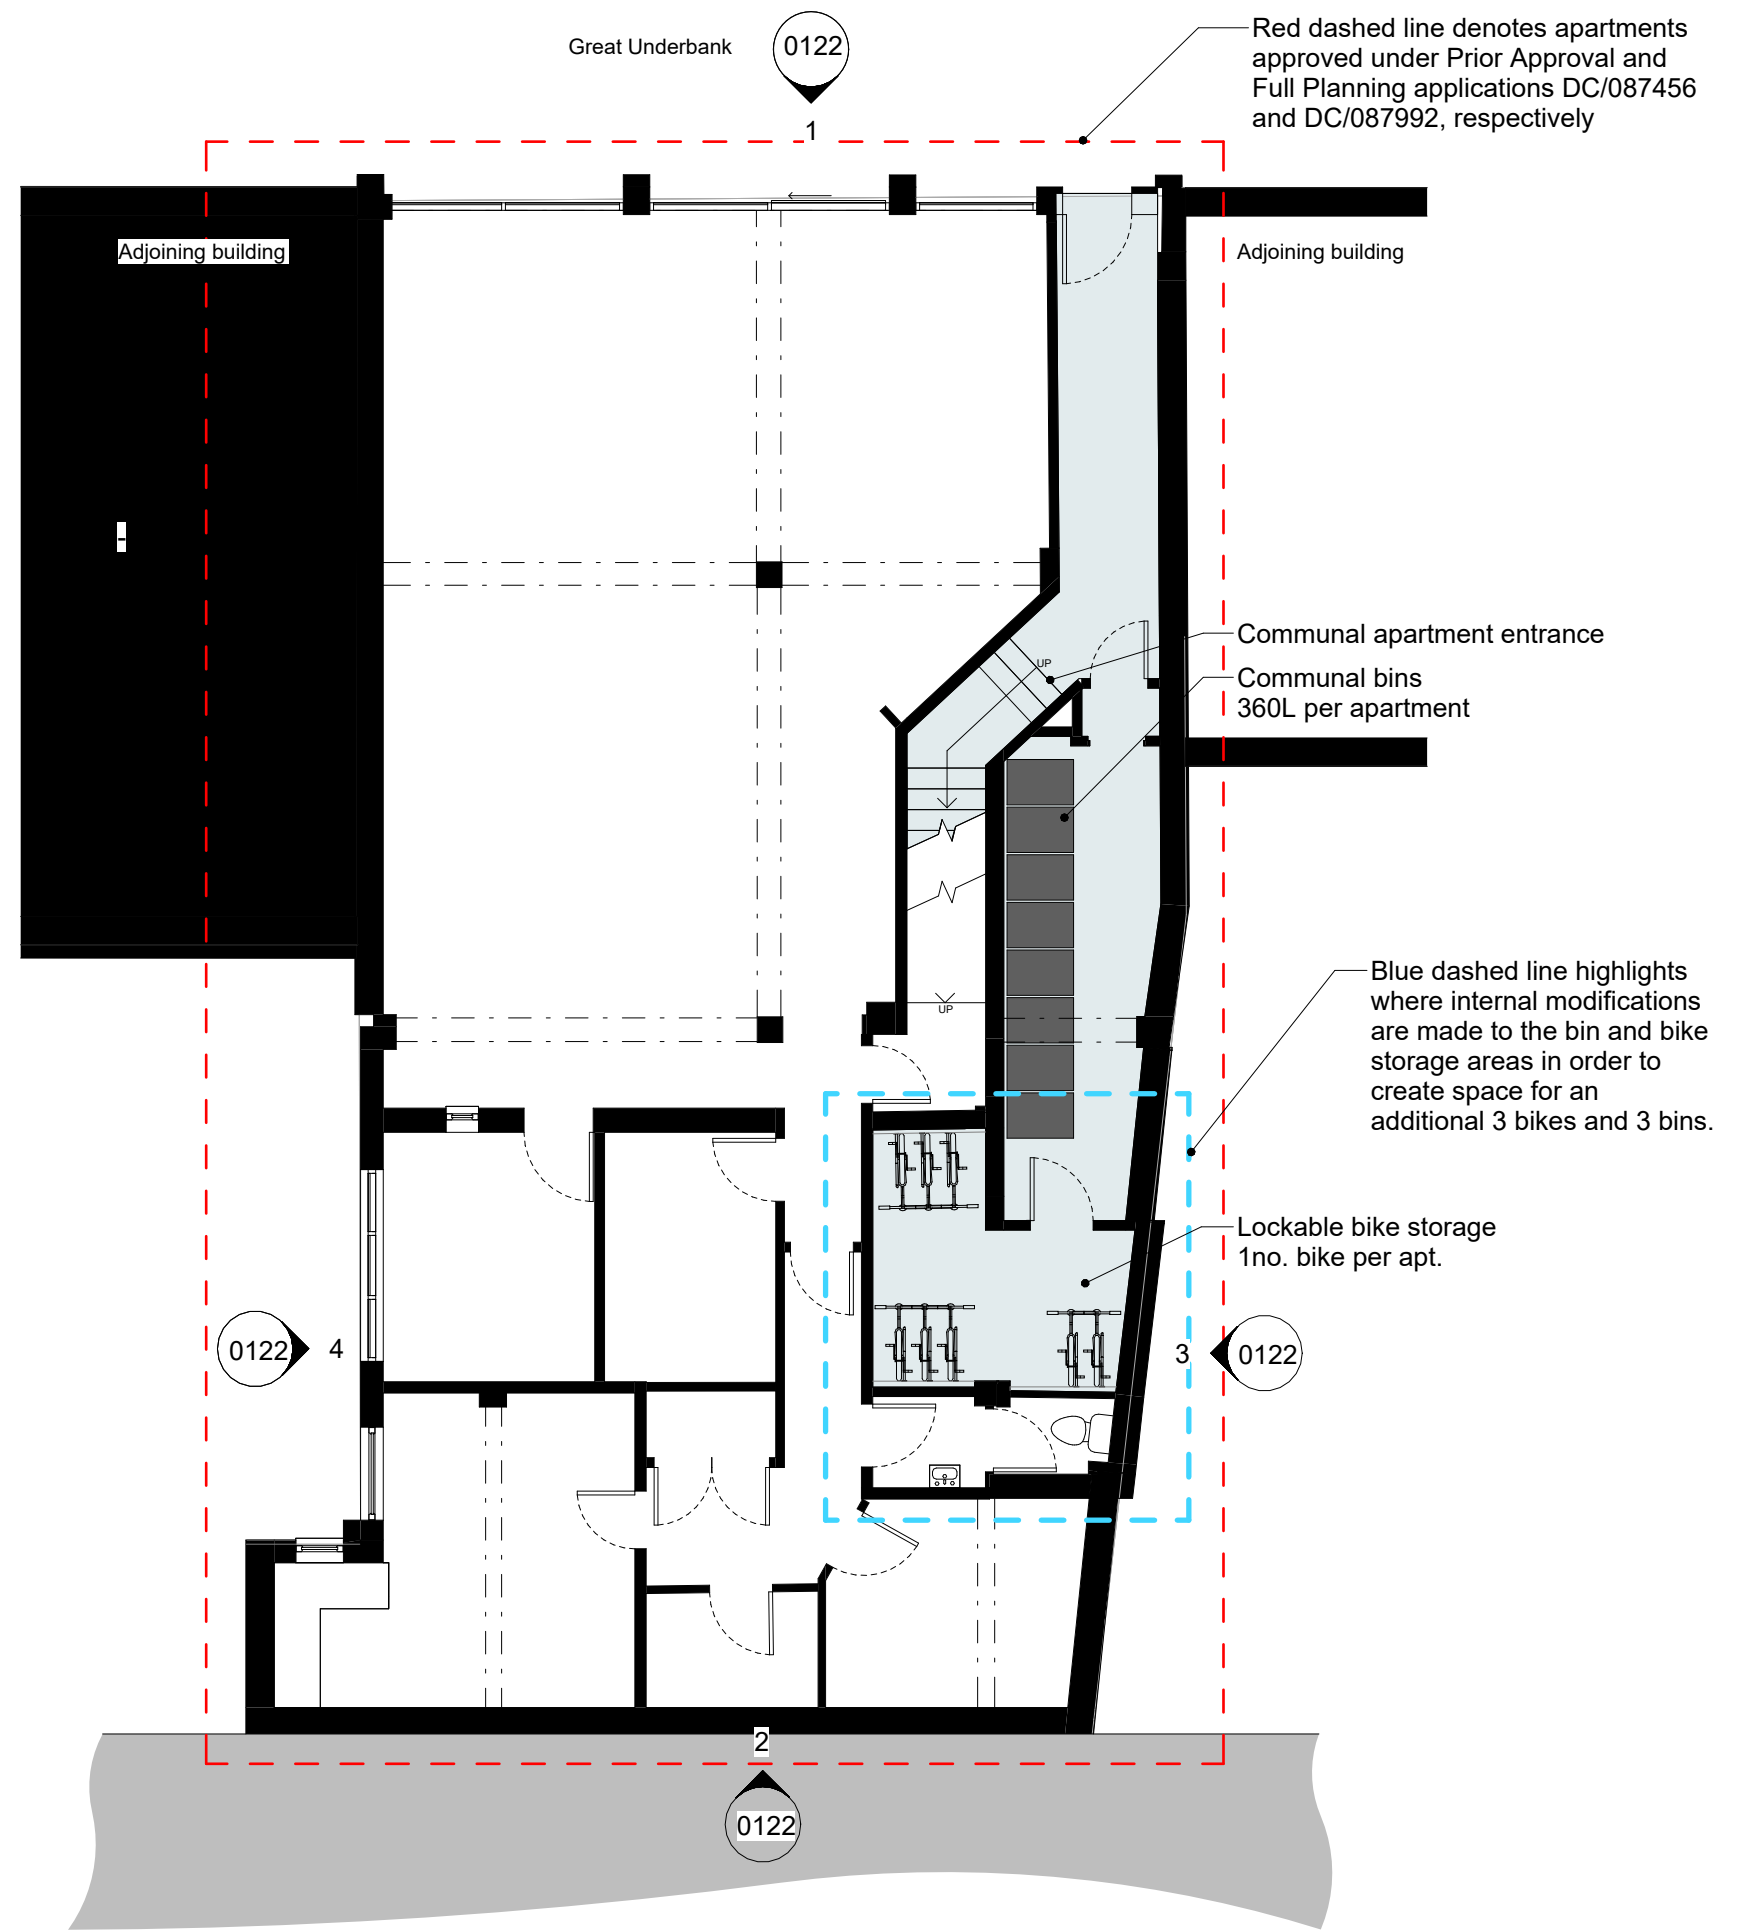

**4** PLN - Proposed Apartments Level 00 (Great Underbank)  
scale: 1 : 100

**KELSALL ARCHITECTS**  
www.kelsallarchitects.com  
en-mail@kelsallarchitects.com

Scale 1:100  
0m 1m 3m 5m

**51 Great Underbank**

**GA Plan**  
Proposed Floor & Roof Plans - Great Underbank

Client Name	Project Name	Project Status	Scale
Kion Developments	51/51A Great Underbank Skopje	PLANNING SK1 1NE	1:100 @ A1
Drawn	Check	Issue	Completed
SAA	PCK		13.02.24

0091-KA-XX-ZZ-DR-A-0113 **3**

Copyright © 2024 Kelsall Architects. All rights reserved. This drawing is the property of Kelsall Architects and is not to be reproduced, stored in a retrieval system, or transmitted in any form or by any means, electronic, mechanical, photocopying, recording, or by any information storage and retrieval system, without the prior written permission of Kelsall Architects. The information contained herein is confidential and intended solely for the use of the individual user named. This document and its contents are not to be distributed, copied, or otherwise used for any other purpose without the prior written permission of Kelsall Architects. All dimensions and levels should read, only from these values stated in text, on the drawings.