


1 PLN - Proposed Townhouses Level 02 Plan (Pickford's Brow)
scale: 1 : 100



2 PLN - Proposed Townhouses Roof Plan (Pickford's Brow)
scale: 1 : 100

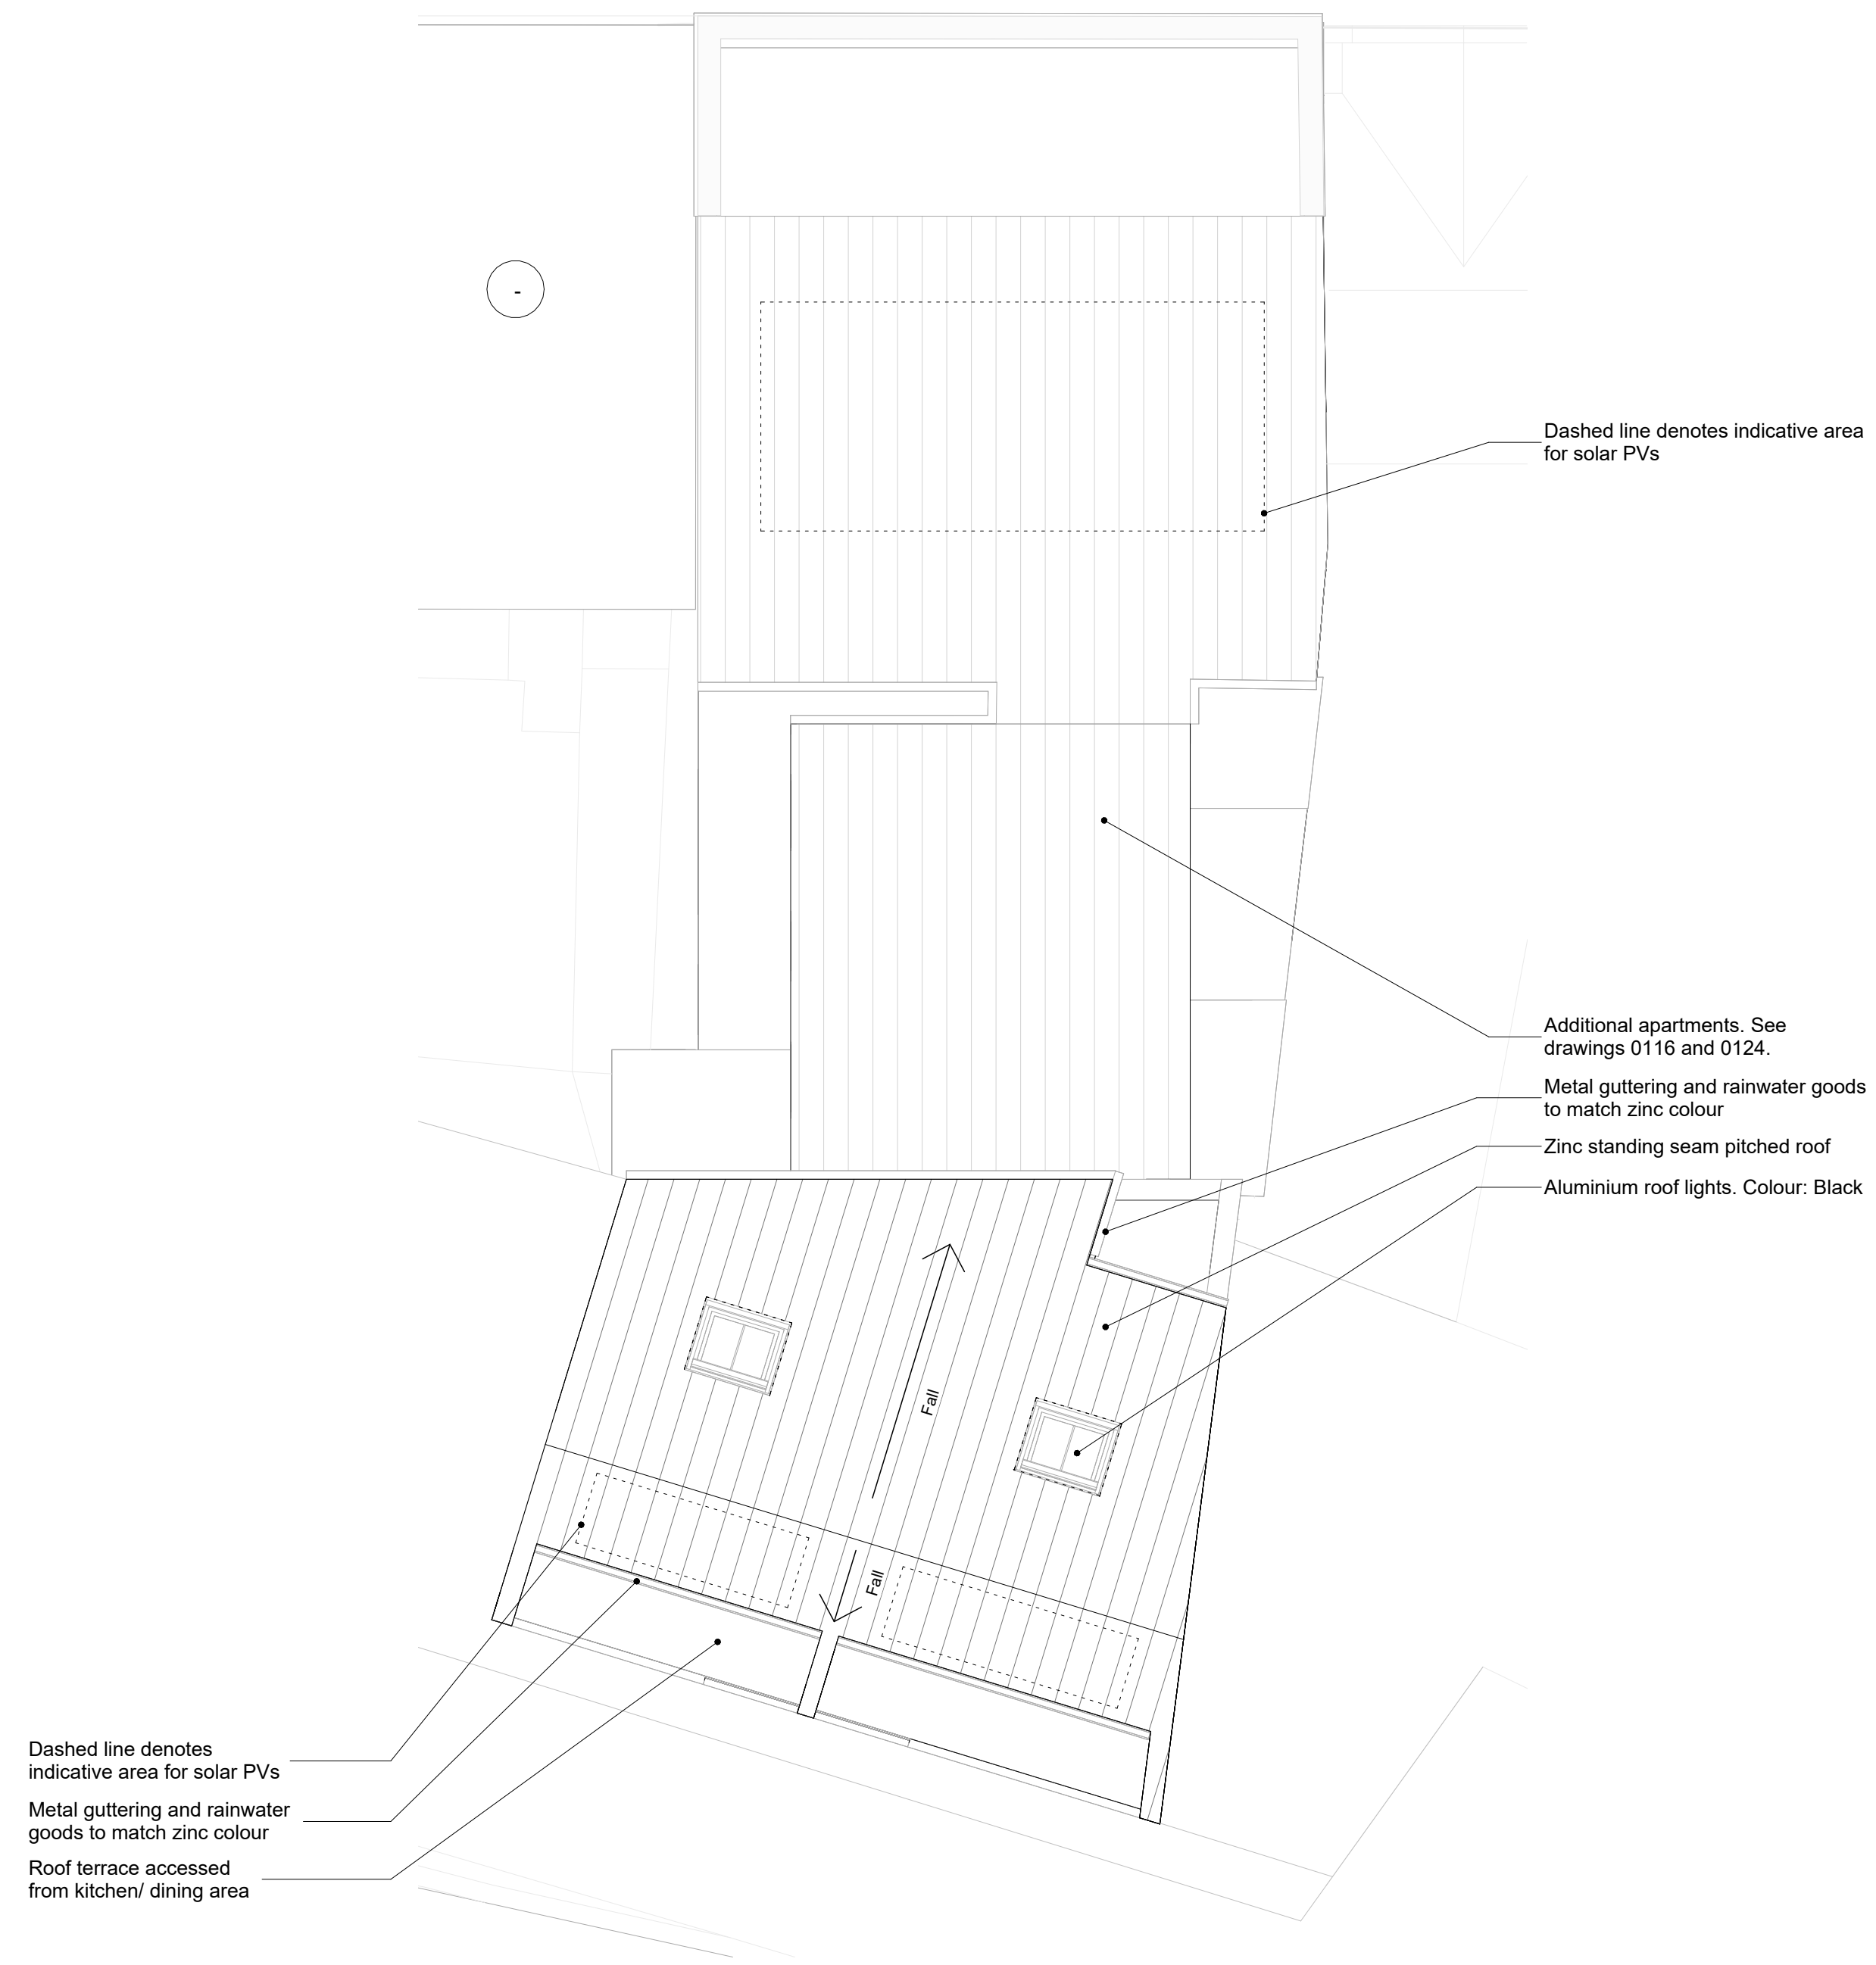

51 Great Underbank

GA Plan
Proposed Second Floor & Roof Plans - Pickford's Brow

Client Name	Project Address	Project Name	Scale
Kion Developments	51/51A Great Underbank Stockport SK1 1NE	PLANNING	1:100 @ A1
		Drawn: SAA	Checked: PCK
			17.01.24