


Site Plan Unit 5 Fleetsbridge Business Centre

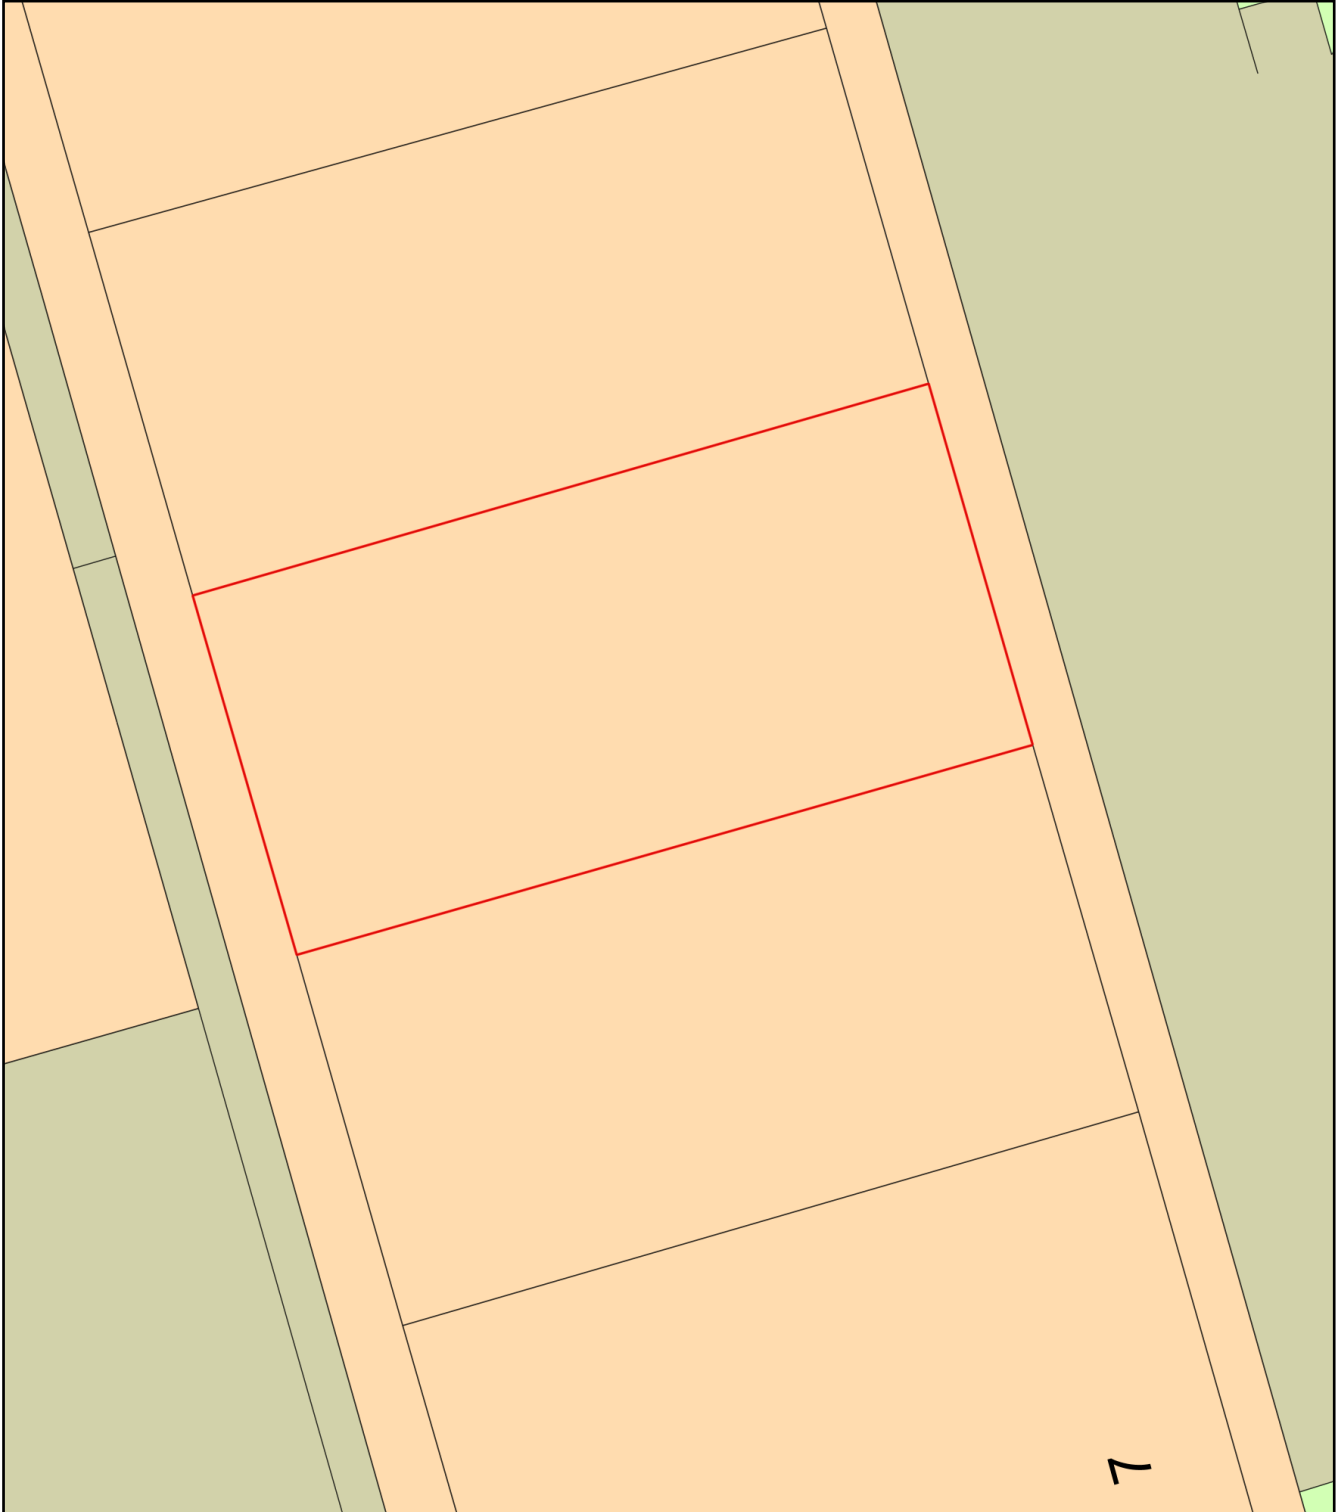

Plan Produced for: Jade-Aden Interiors Ltd

Date Produced: 29 Feb 2024

Plan Reference Number: TQRQM24060133103498

Scale: 1:200 @ A4