



Site plan
@ scale 1:100


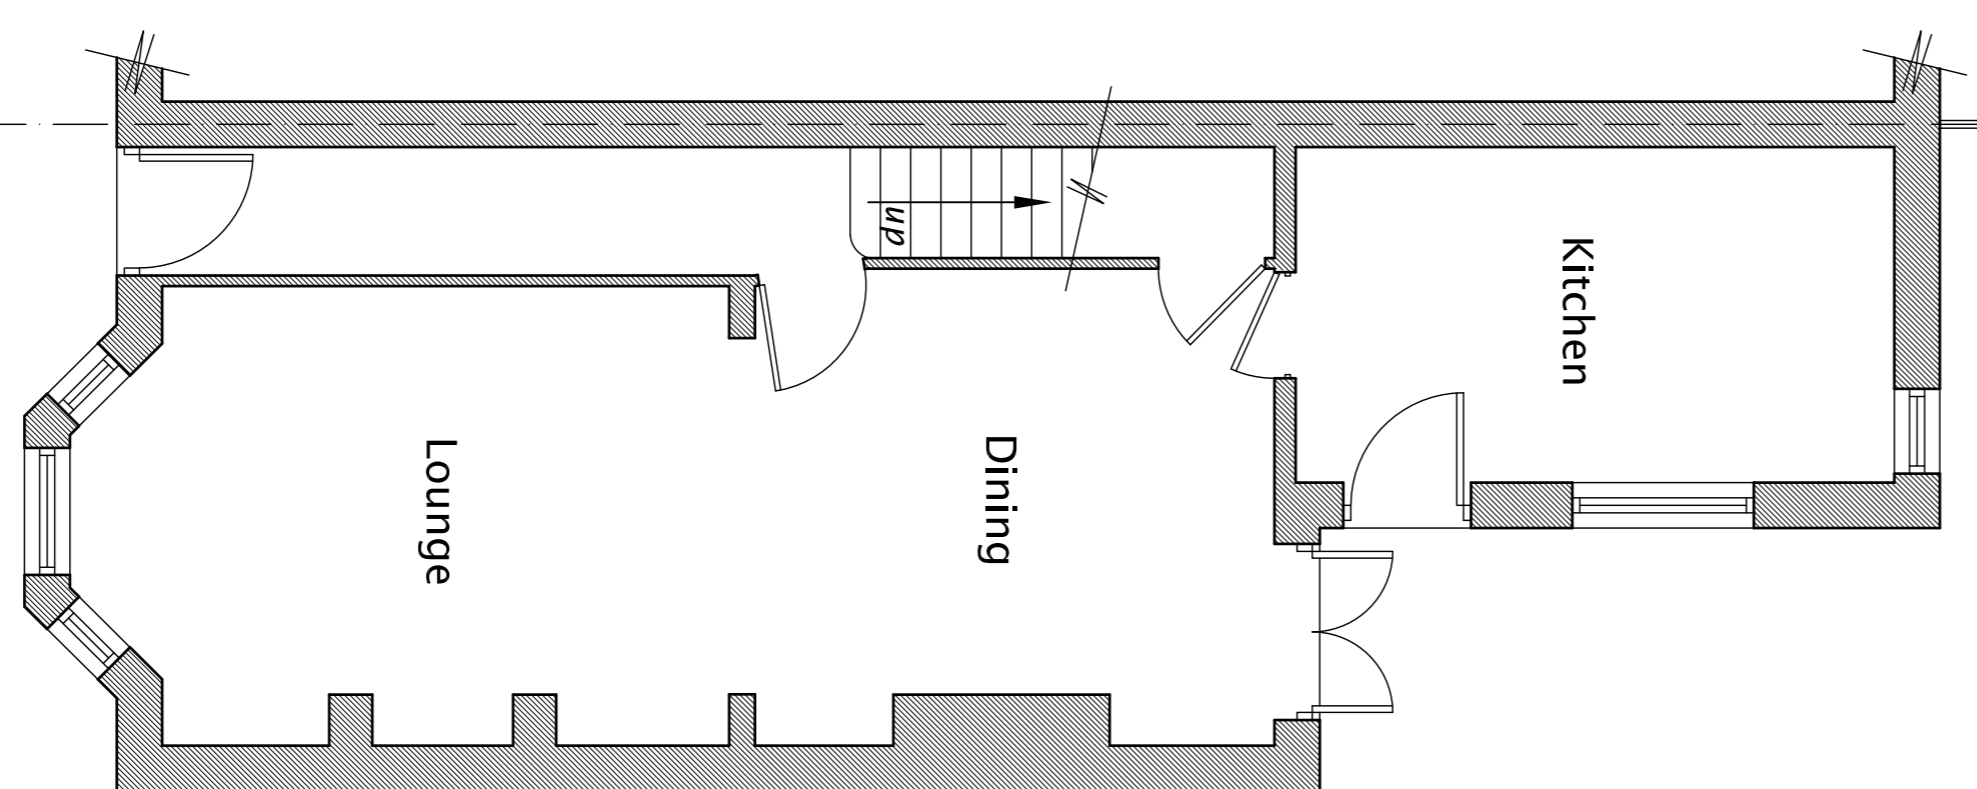


Ground floor
@ scale 1:50

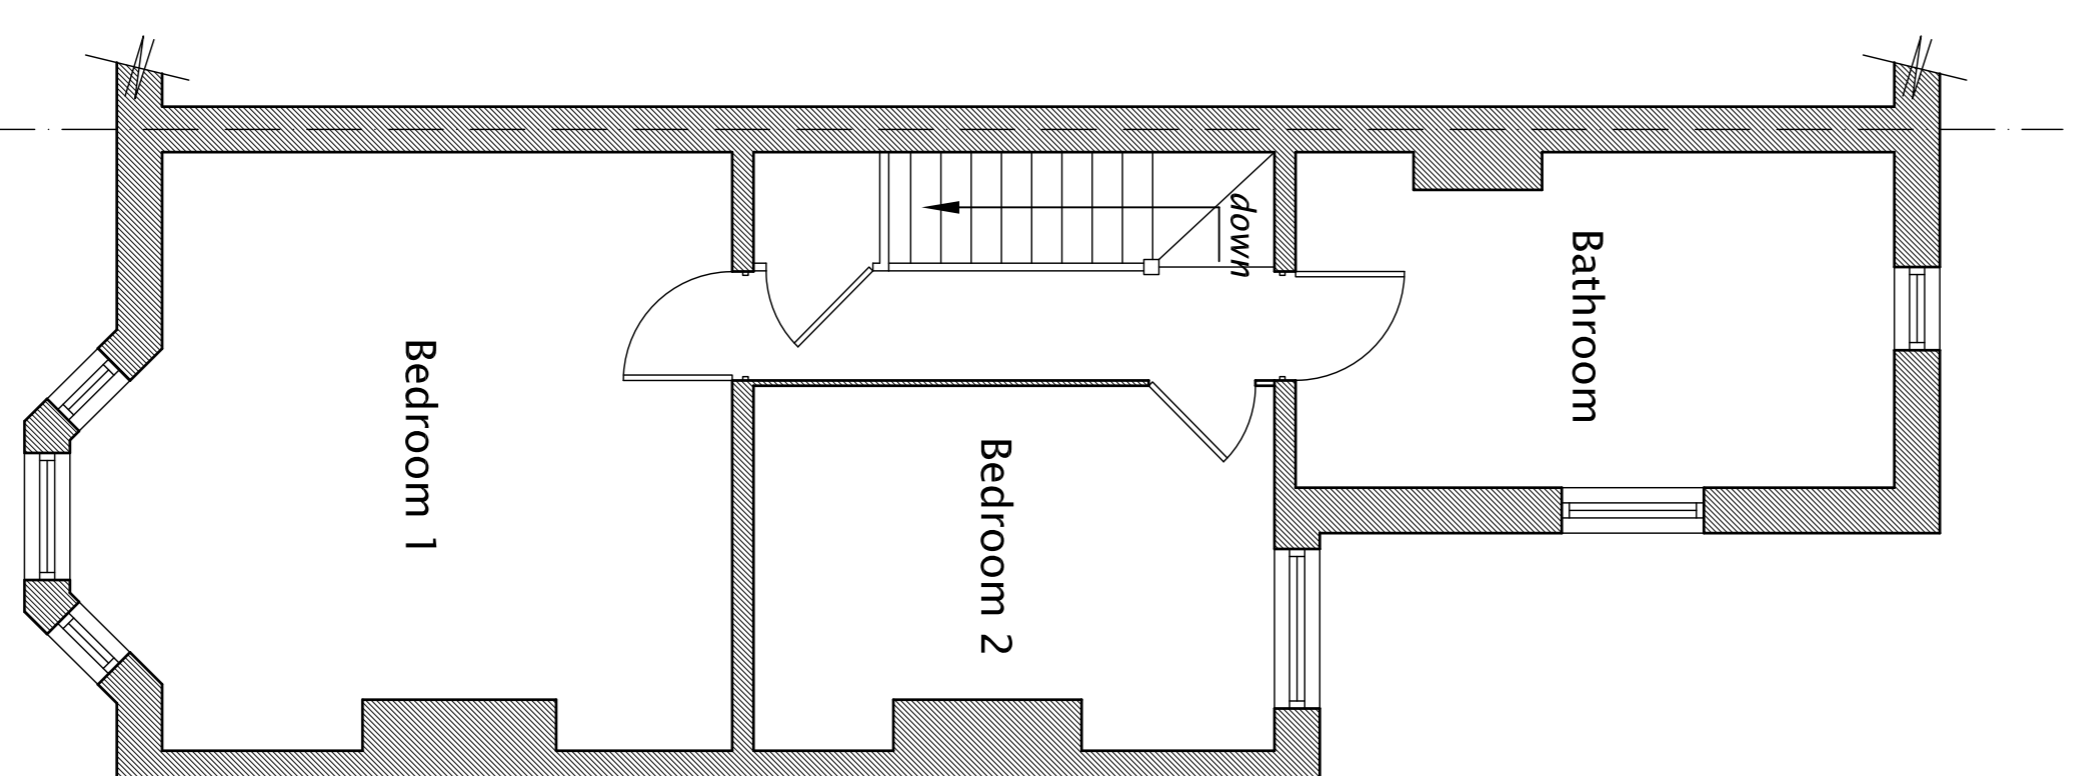

First floor
@ scale 1:50

As Existing

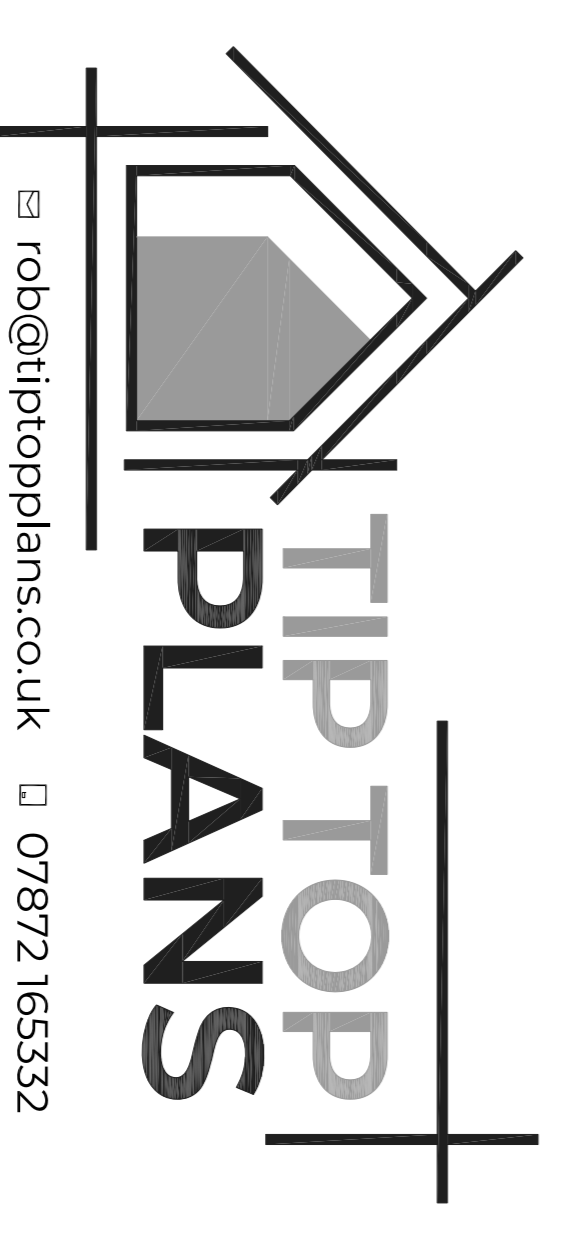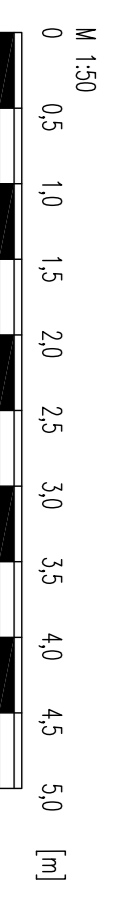

rob@tipptopplans.co.uk 07872 165332

DRAWING NUMBER
24 - 940/001

SCALE
as shown @ A1

DRAWN BY
RSMITH

DATE
FEB 2024

PROJECT
4 Emerson Road
Poolle

DRAWING TITLE
ANCILLARY GARDEN ROOM ANNEXE
EXISTING FLOOR PLANS & SITE PLAN