



Ground floor  
@ scale 1:50

First floor  
@ scale 1:50

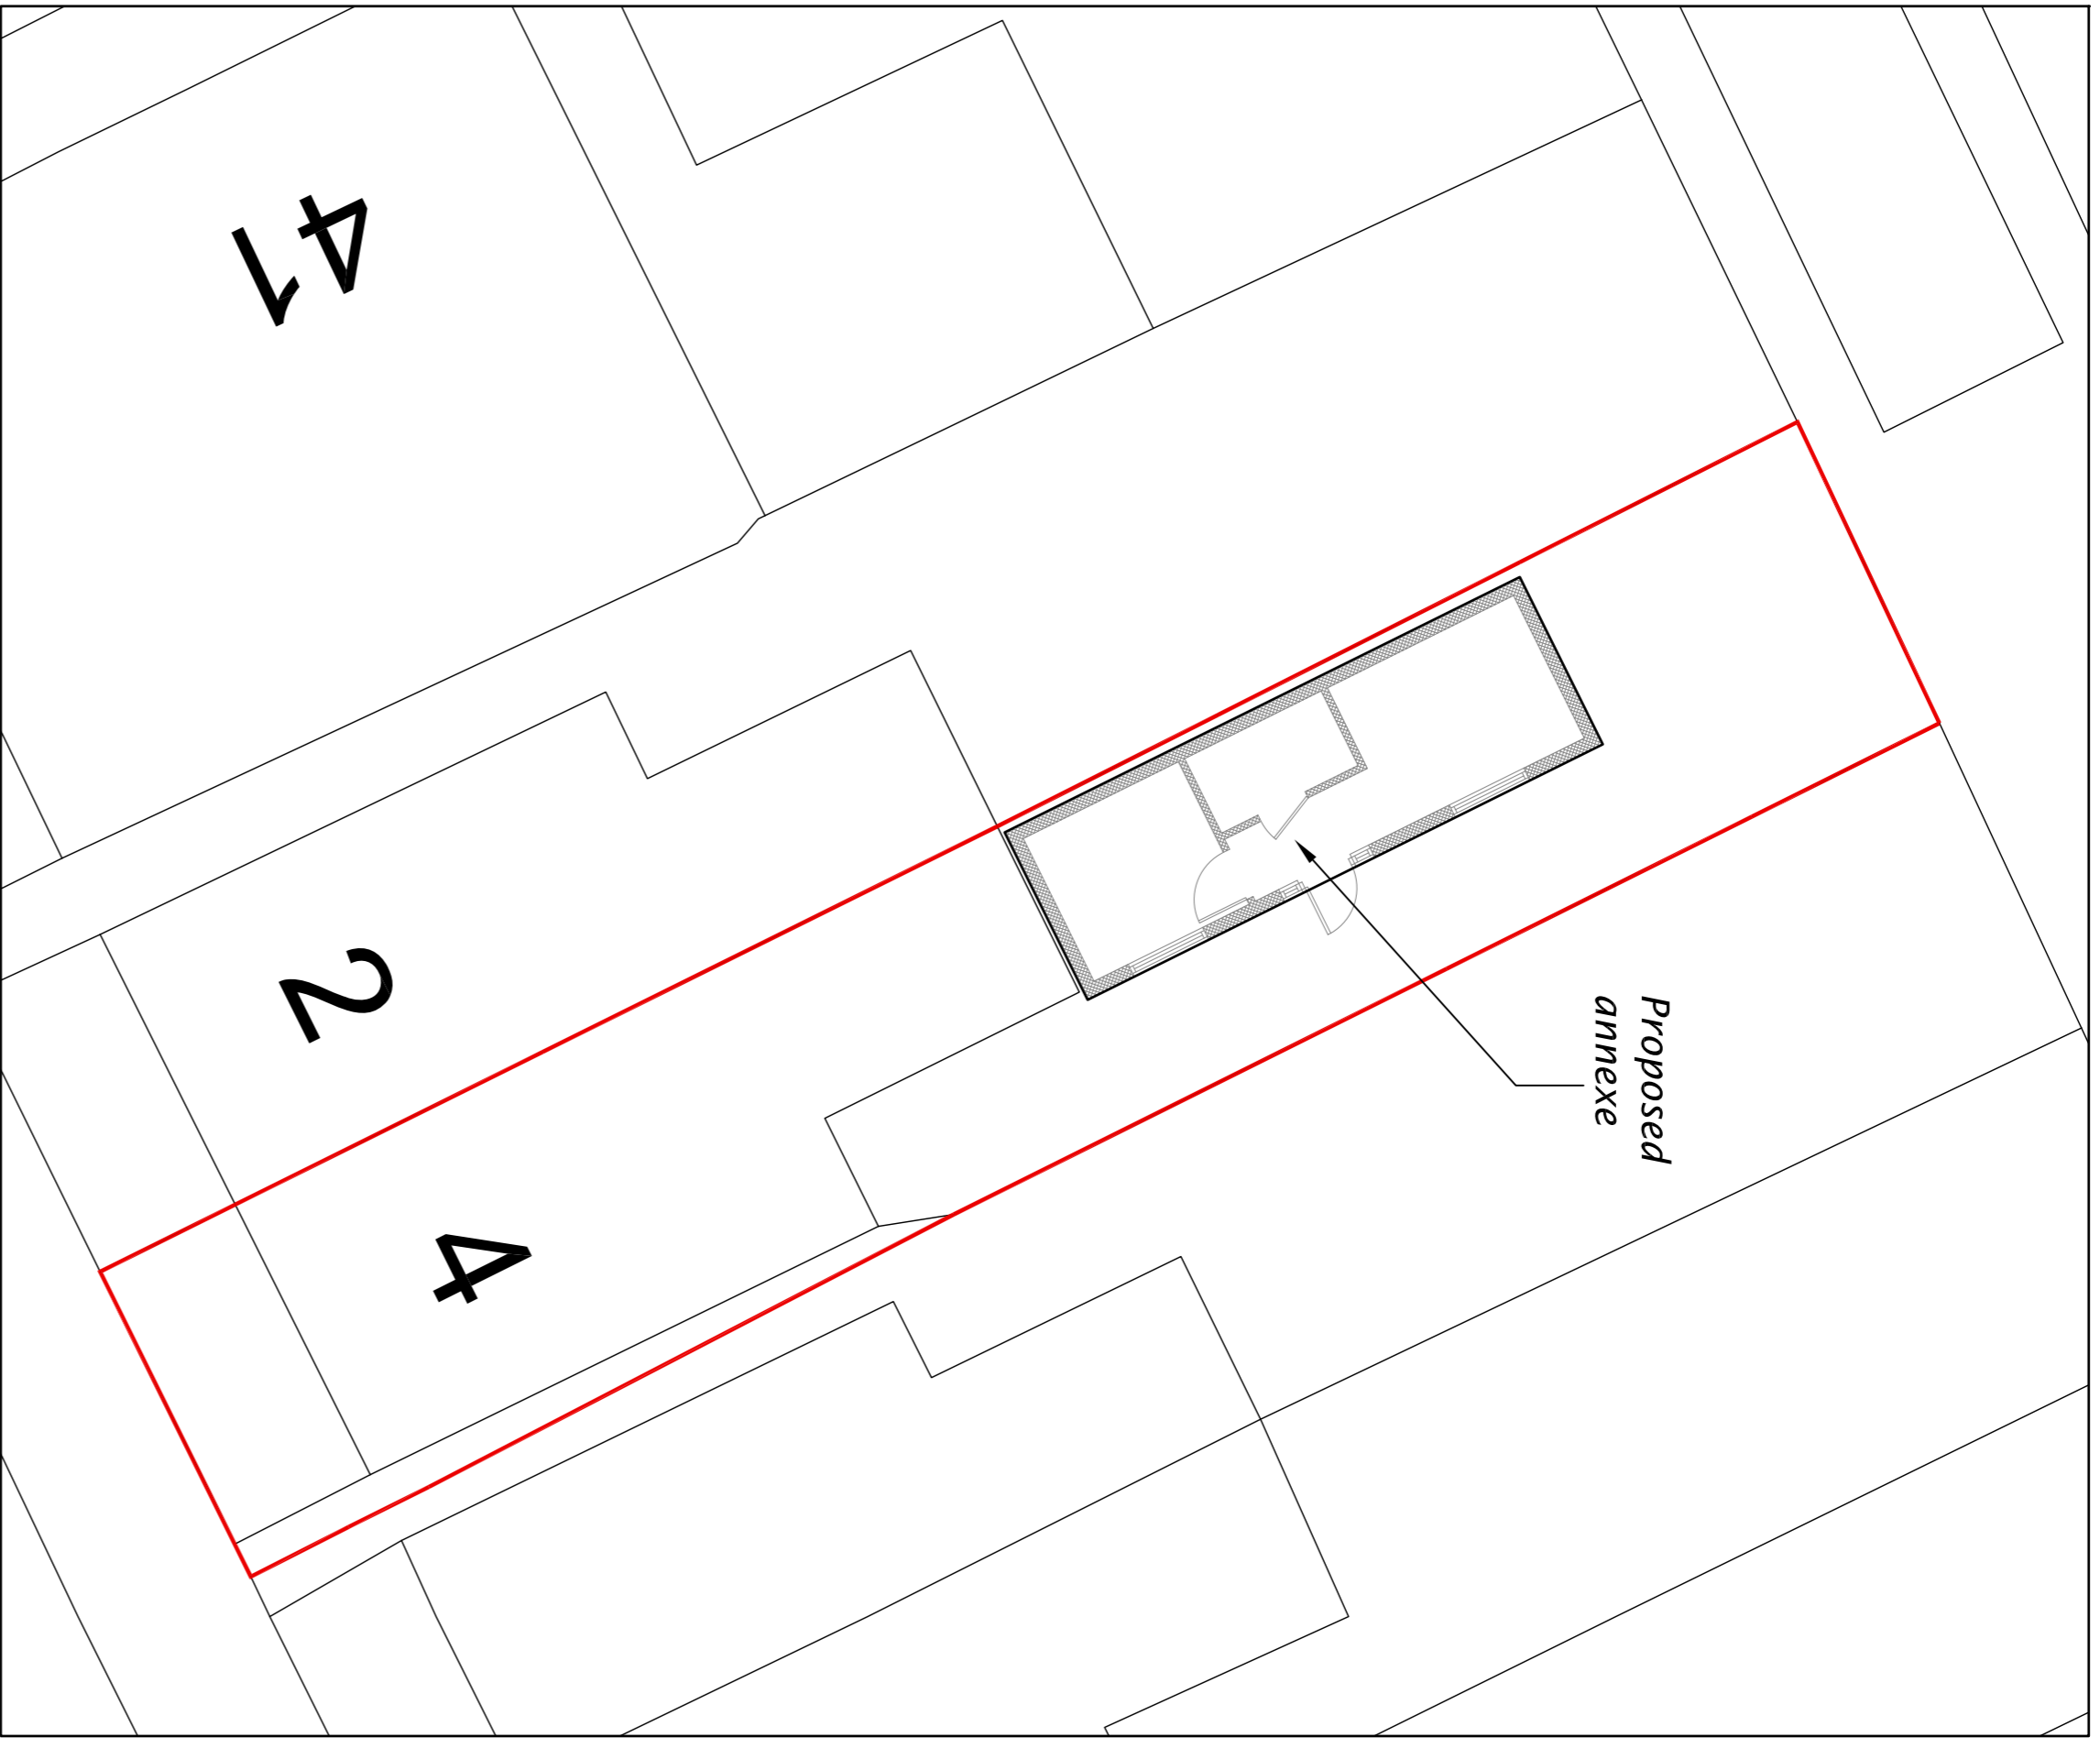


Site plan  
@ scale 1:100

*As Proposed*

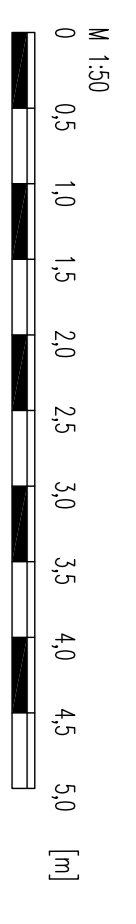

	New construction
	Existing construction
	Removed construction

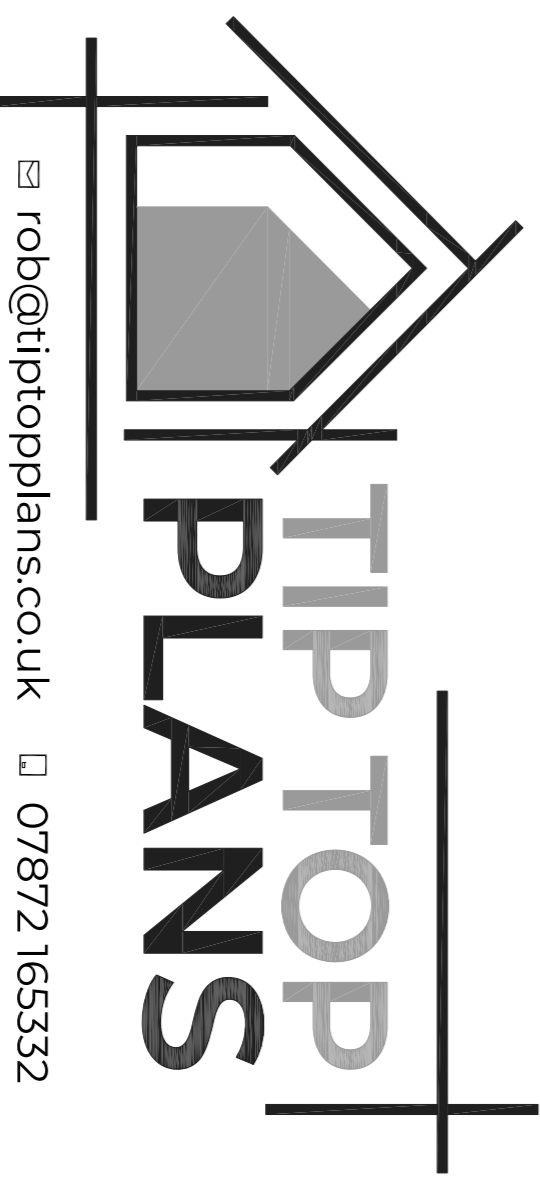

DRAWING NUMBER  
**24 - 940/003 A**

SCALE  
as shown @ A1

DRAWN BY  
RSMITH

DATE  
FEB 2024

PROJECT  
4 Emerson Road  
Pool

DRAWING TITLE  
ANCILLARY GARDEN ROOM ANNEXE  
PROPOSED FLOOR PLANS & SITE PLAN