


- NOTES
- Copyright of this drawing is owned solely by ADS Design & Brand Development Ltd. This document is confidential and as such its contents should be treated with the utmost care and consideration, and in no circumstances should it be disclosed, distributed, published or copied whether in part or in whole, without the prior consent of ADS Design and Brand Development Ltd in writing.
- All dimensions should be checked on site prior to commencement of work or associated manufacturing.
  - This drawing should be read in conjunction with relevant specifications and documentation issued by ADS Design or third parties, the contractor is responsible for assimilating the information and reporting discrepancies to ADS Design prior to commencement of works.
  - The contractor is responsible for ensuring that all works comply with Local Authority requirements and national regulations.

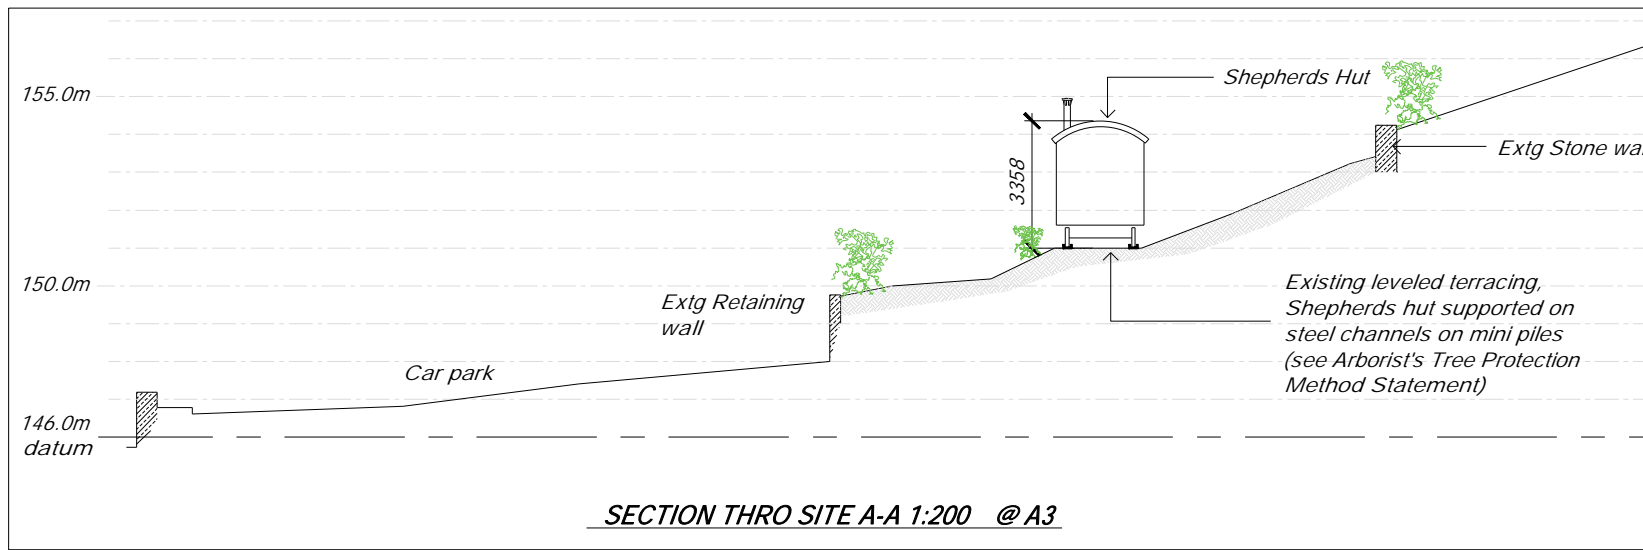

TYPICAL SHEPHERDS HUT IMAGE

D	Revised for TRP2 construction method	Jan 2024	RA
C	Deck elev added	Oct	RA
B	Hut 2 relocated, drainage added	Sep	RA
A	Hut positions revised Section added	July	RA

REV	NOTES	DATE	BY
-----	-------	------	----

**ADS DESIGN**  
INTERIORS • ARCHITECTURE

ADS DESIGN & BRAND DEVELOPMENT  
King John's Gallery, King John's Island, Mythe Road,  
Tewkesbury, GL20 6EB

CLIENT  
**Heartstone Inns**

PROJECT  
**Butchers Arms  
Shepherds Huts Feasibility**

DRAWING TITLE  
**Proposed Site Plan**

SCALE 1:200	SHEET <b>A3</b>
DATE June 2023	DRAWN
TICK & DATE IF PRELIMINARY	

DRAWING NUMBER <b>21024 -04</b>	<b>D</b>
------------------------------------	----------