




FRONT ELEVATION

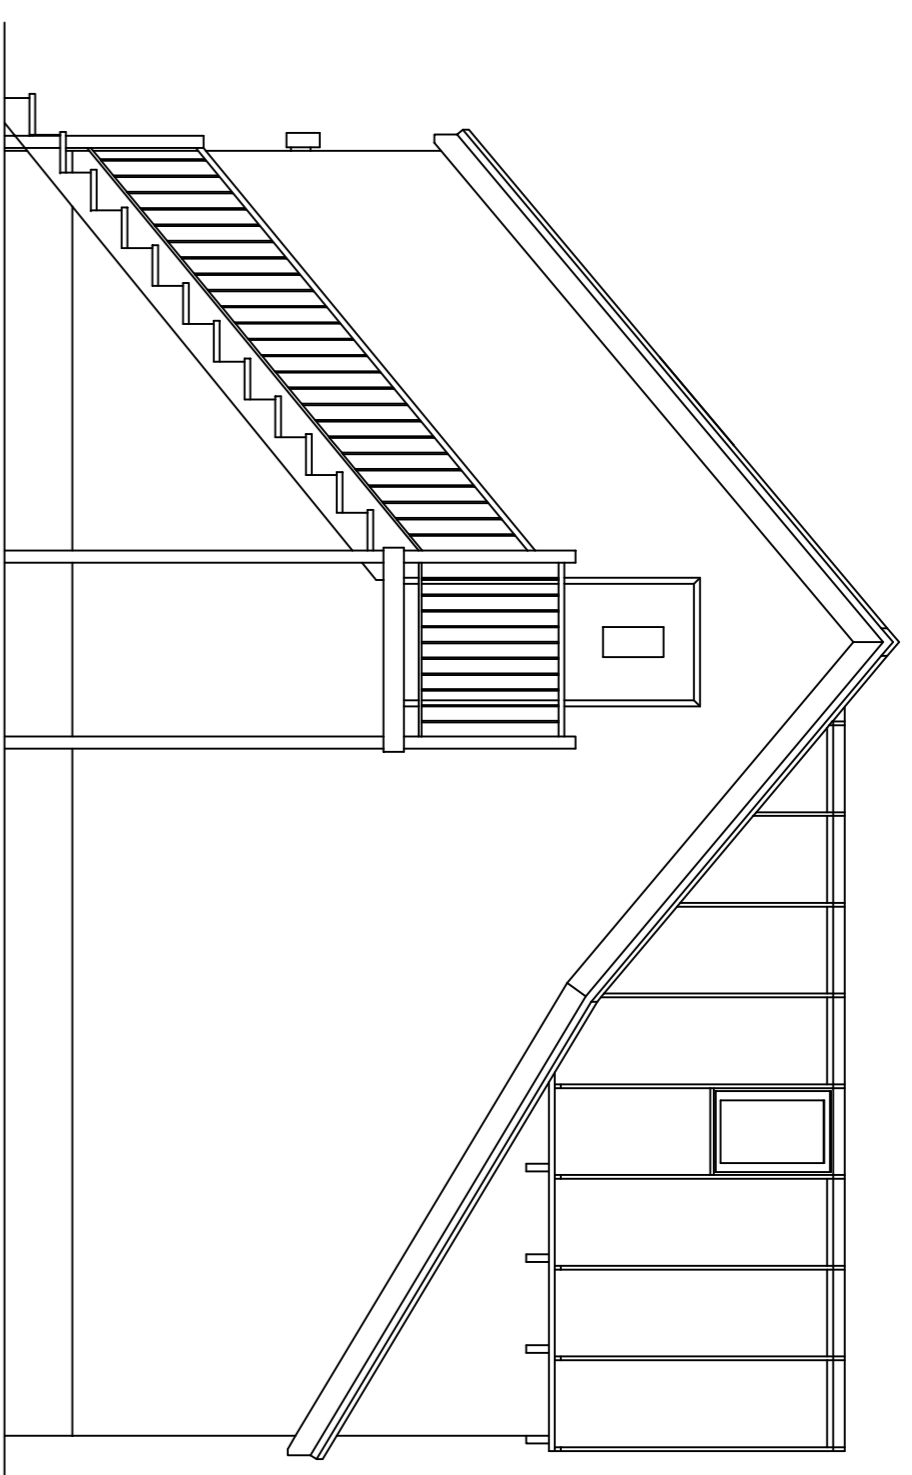


SIDE ELEVATION

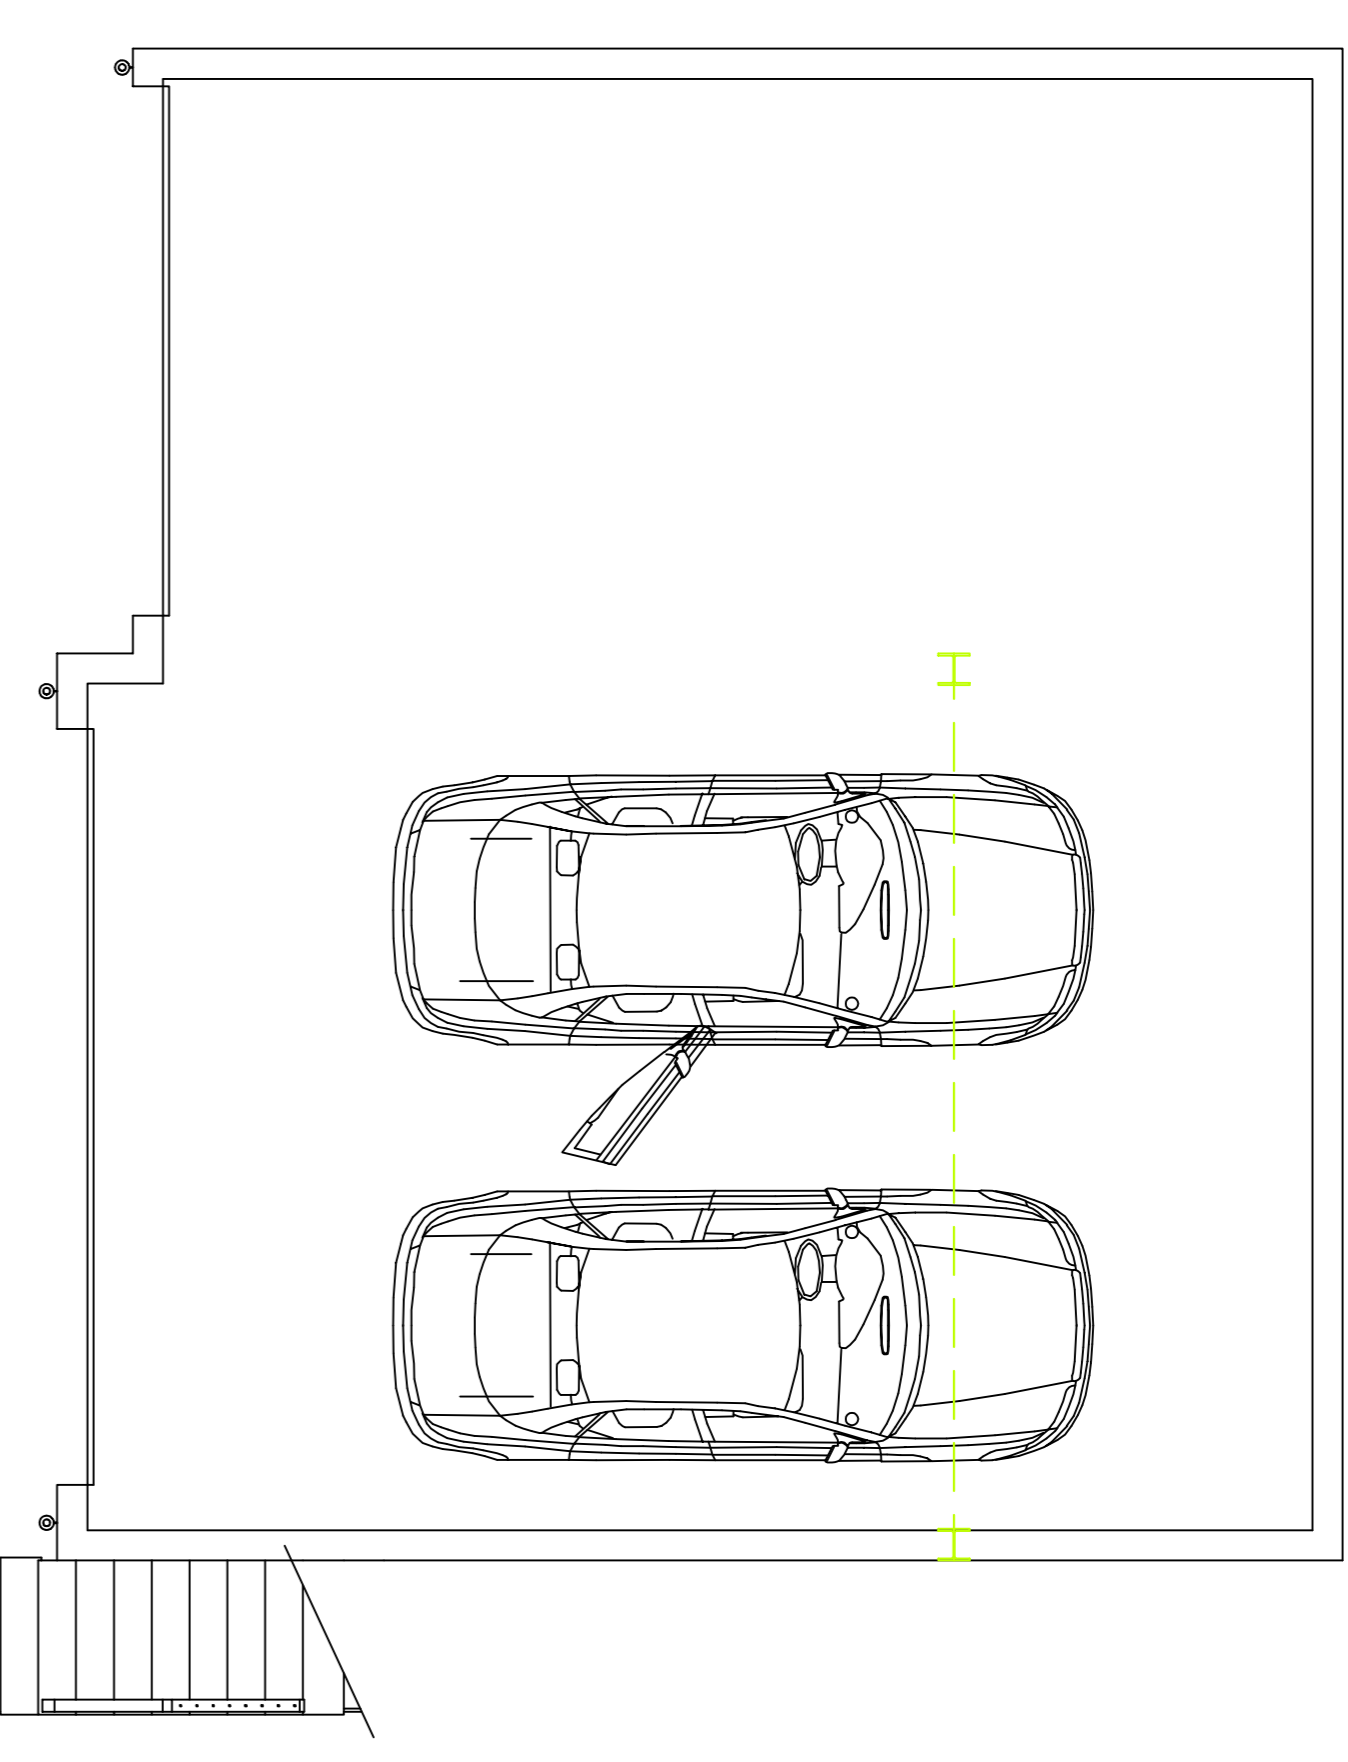


GARAGE PLAN

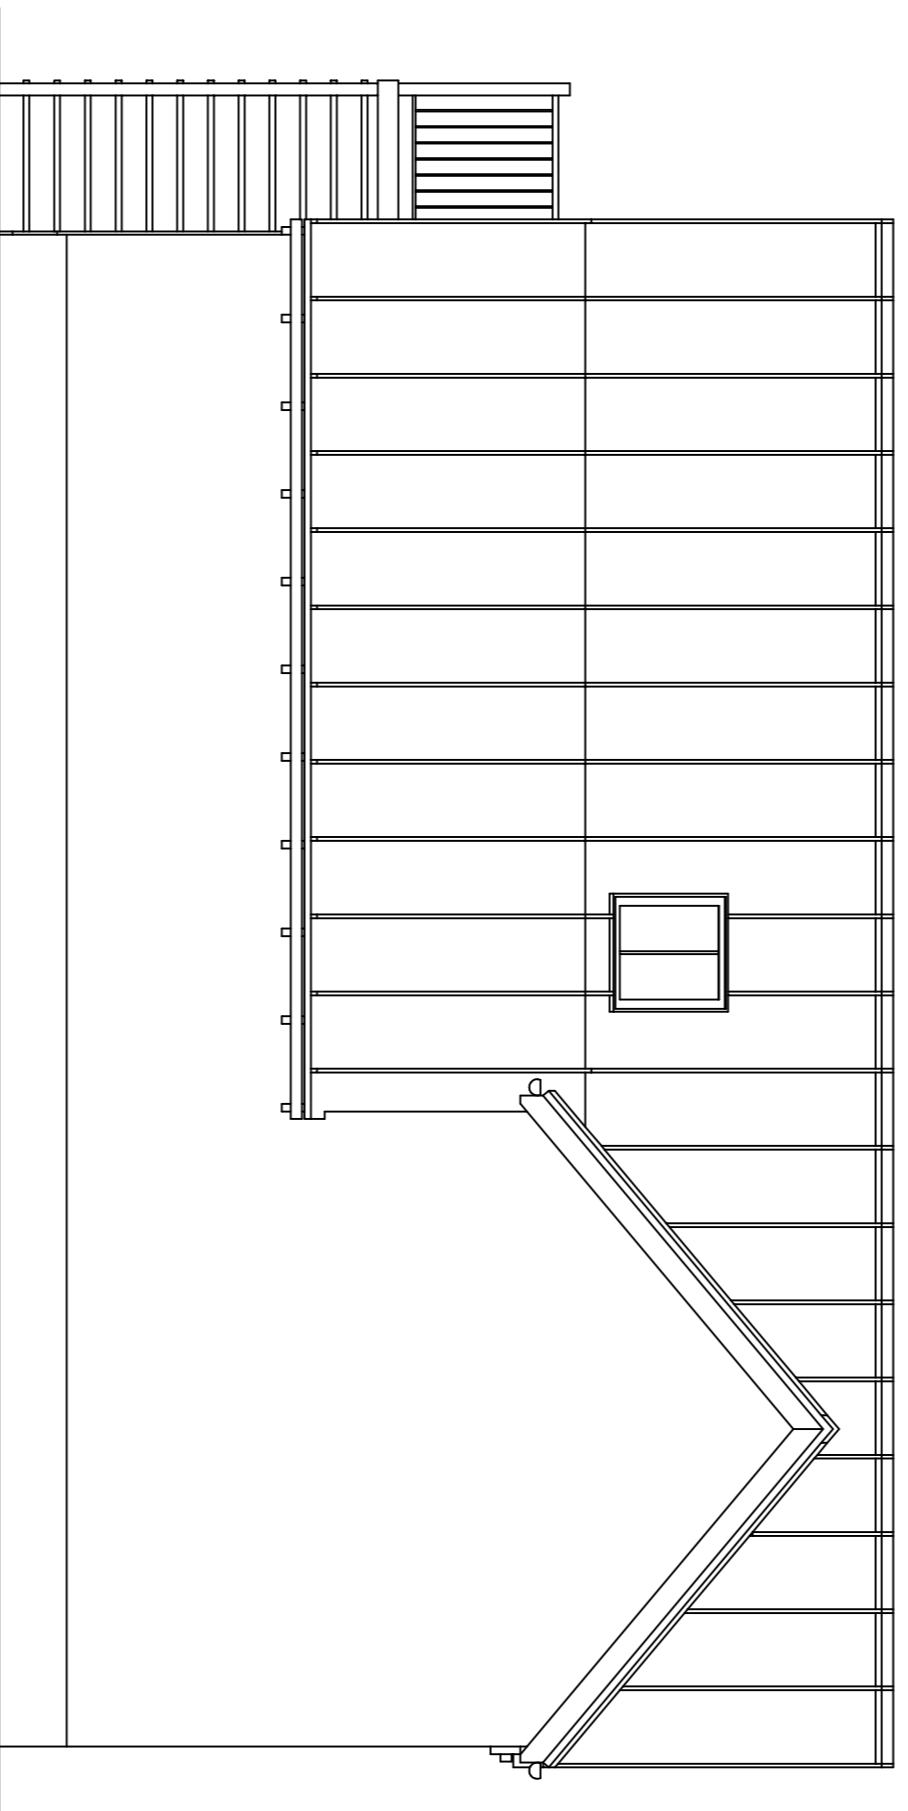


REAR ELEVATION

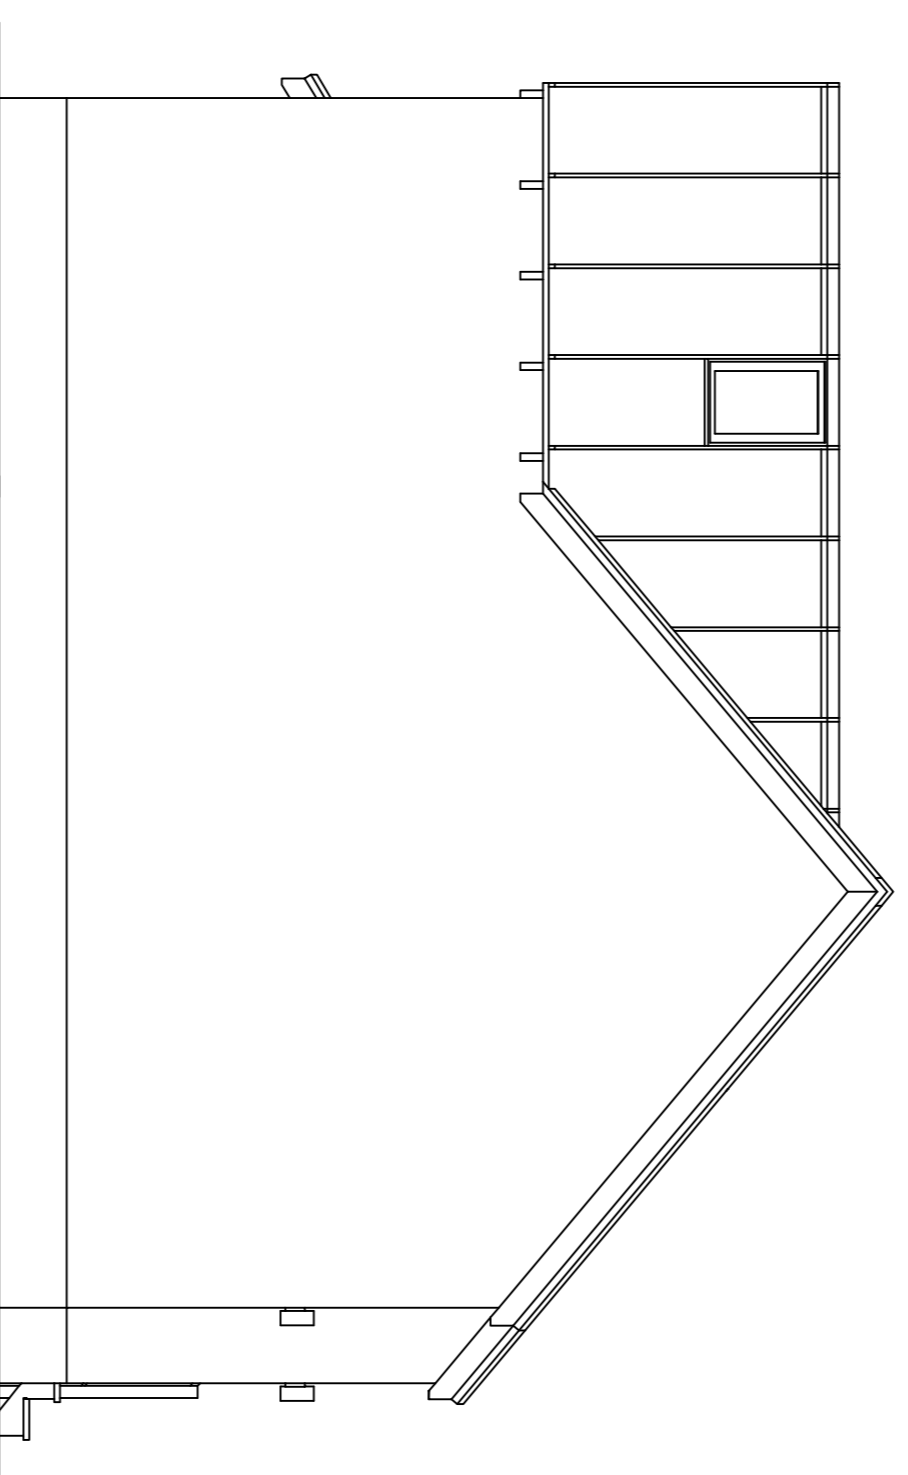


SIDE ELEVATION

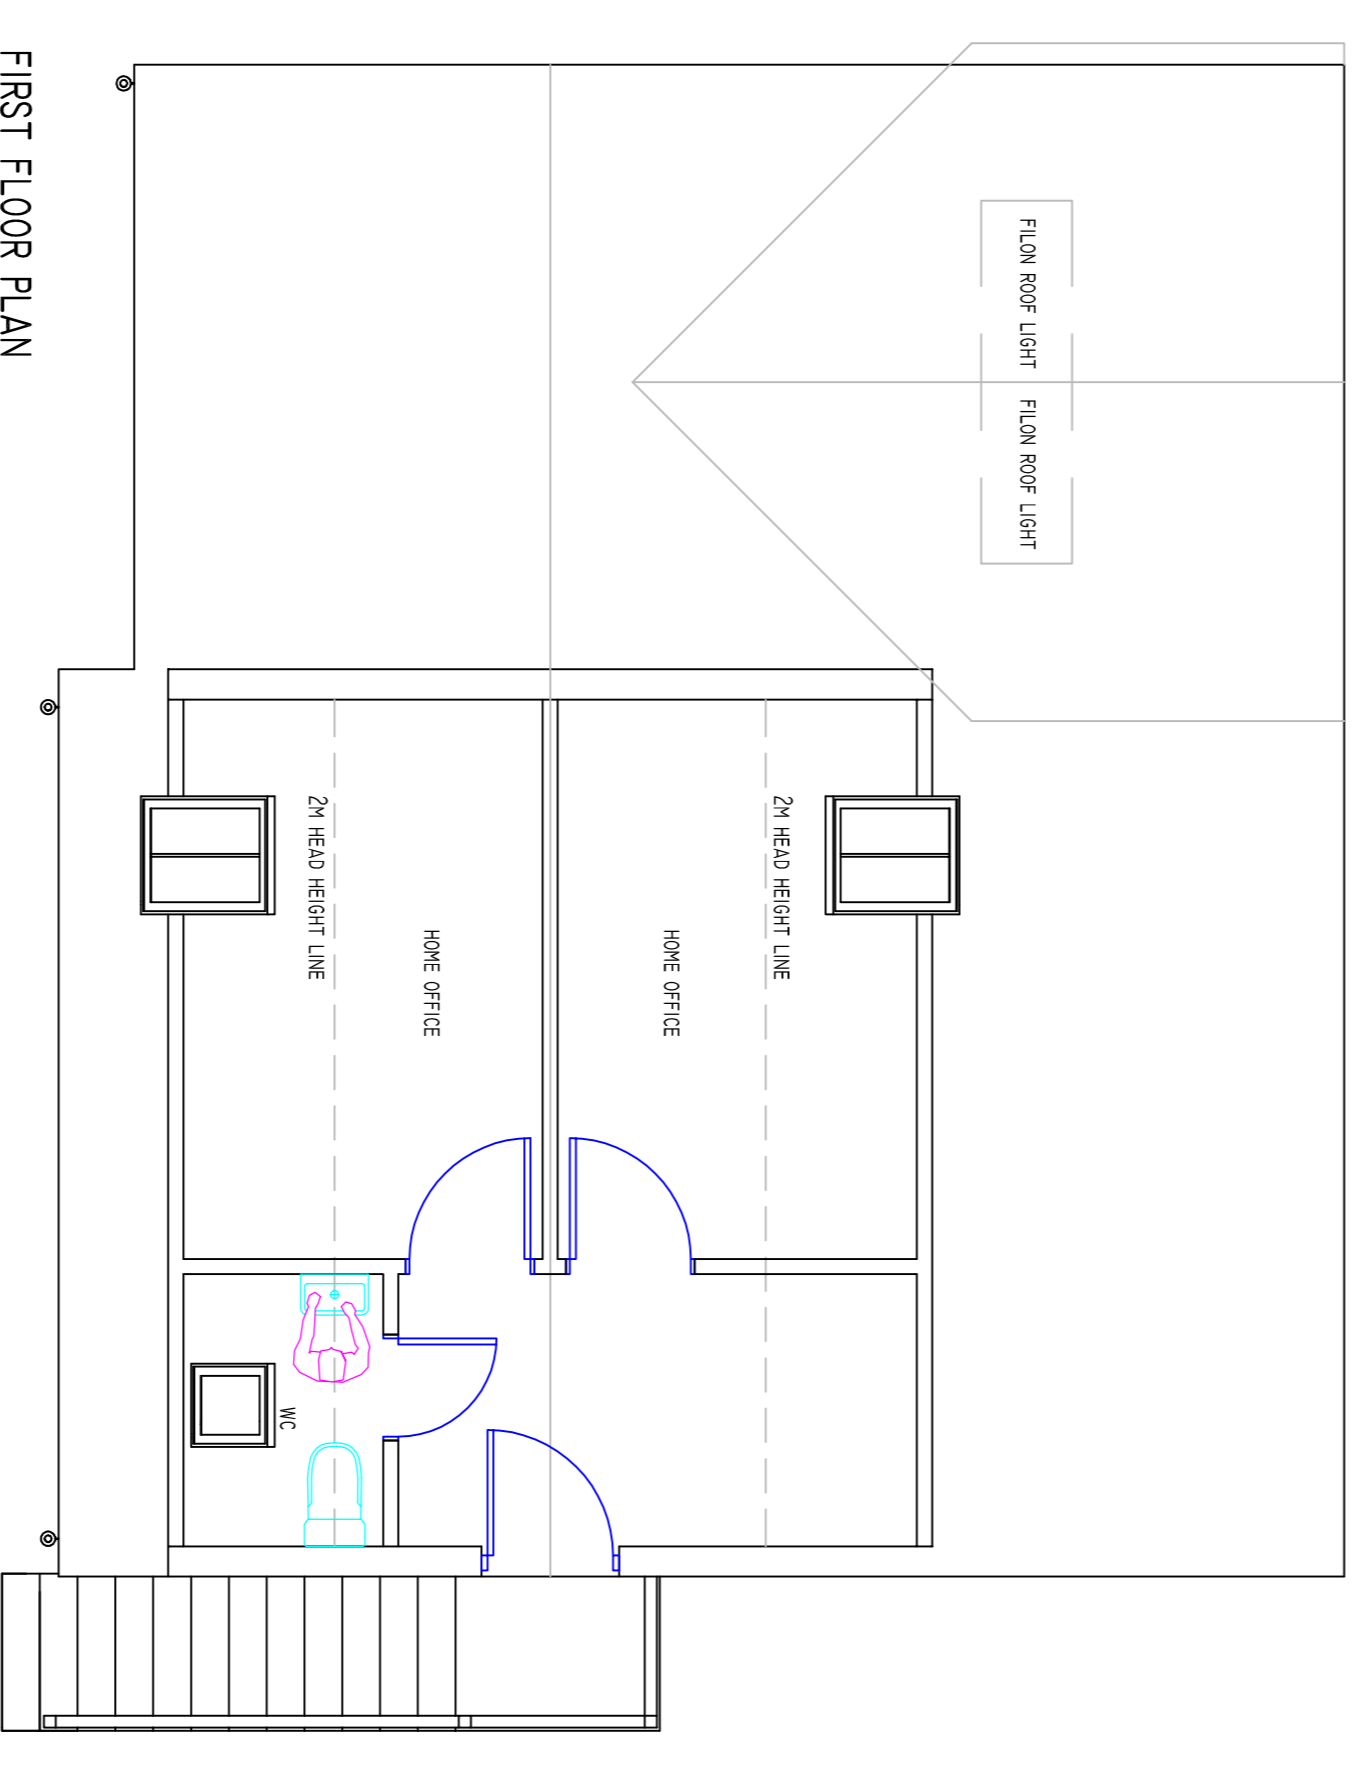


FIRST FLOOR PLAN

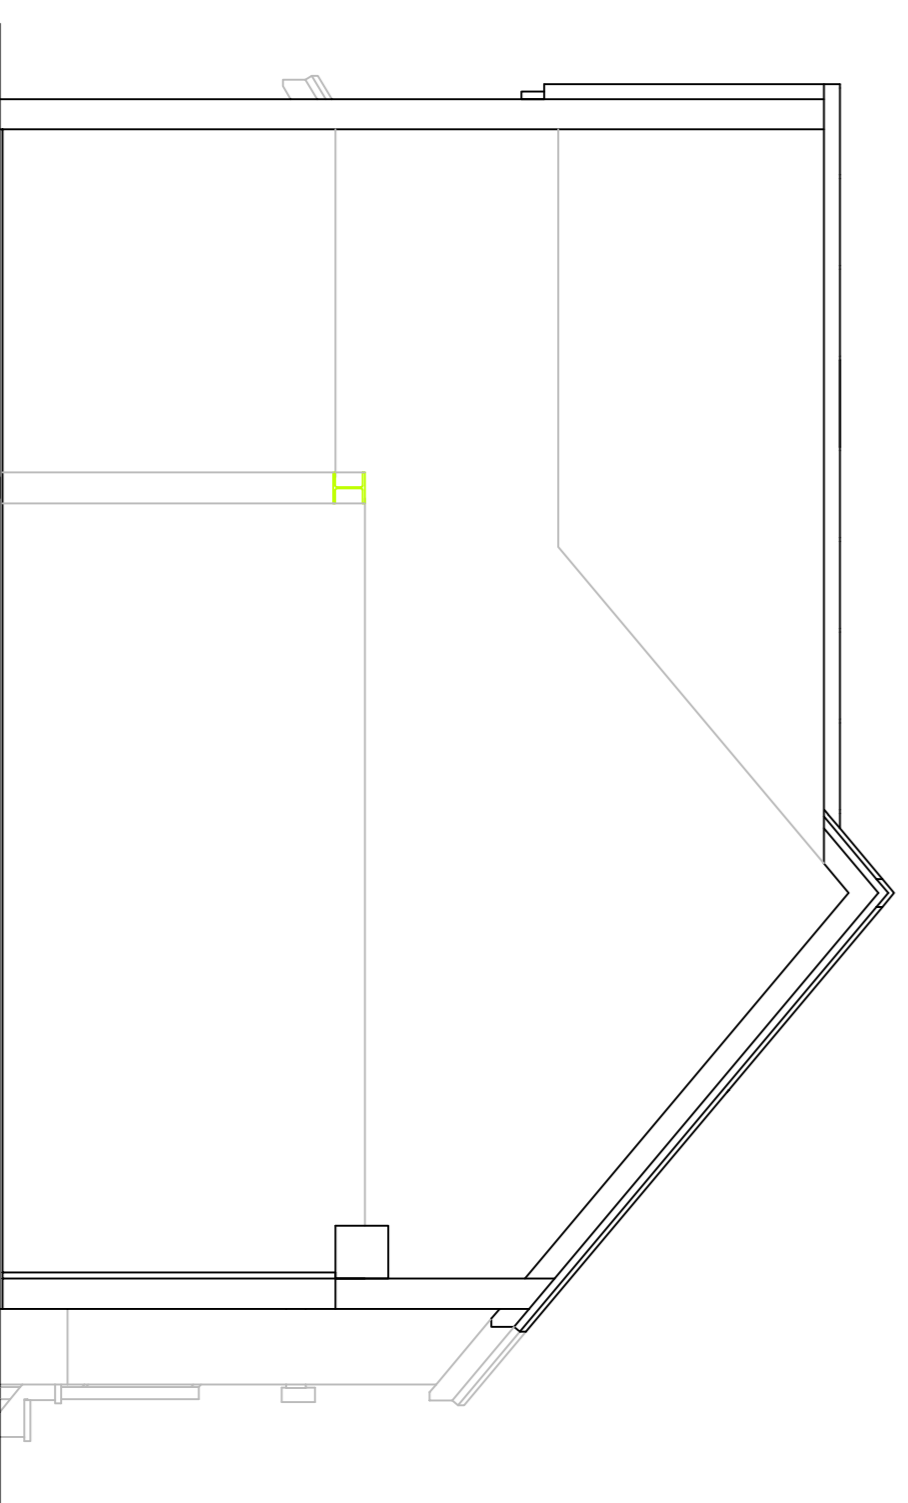

SECTION

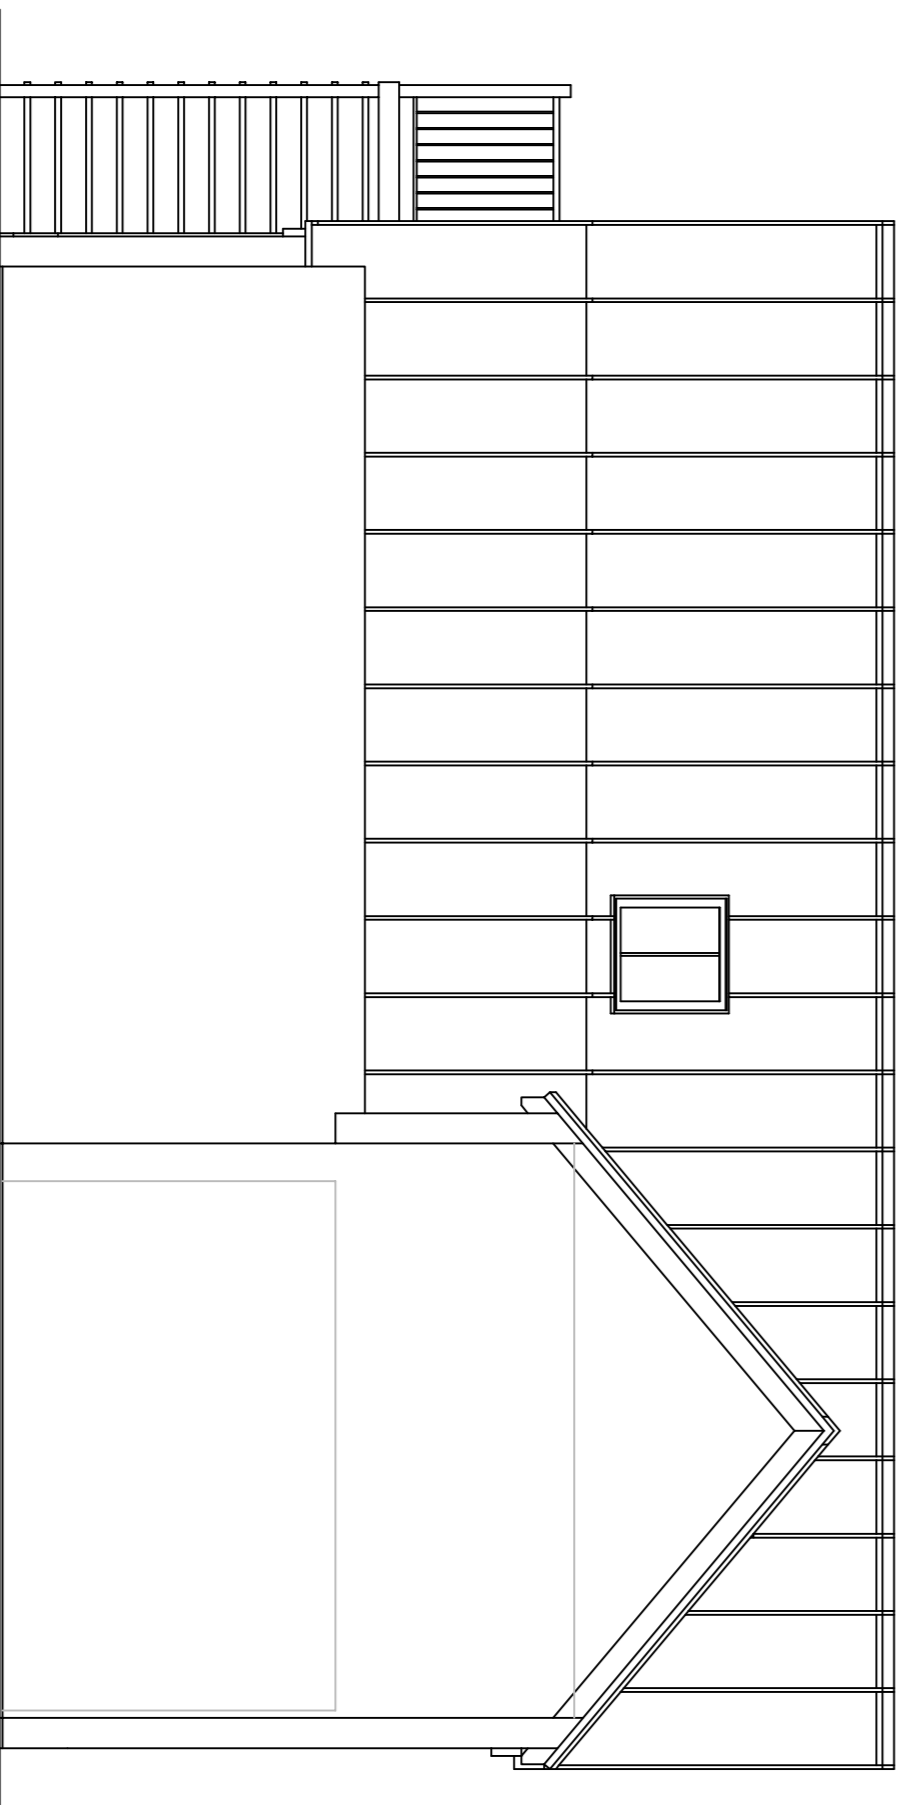

REAR ELEVATION

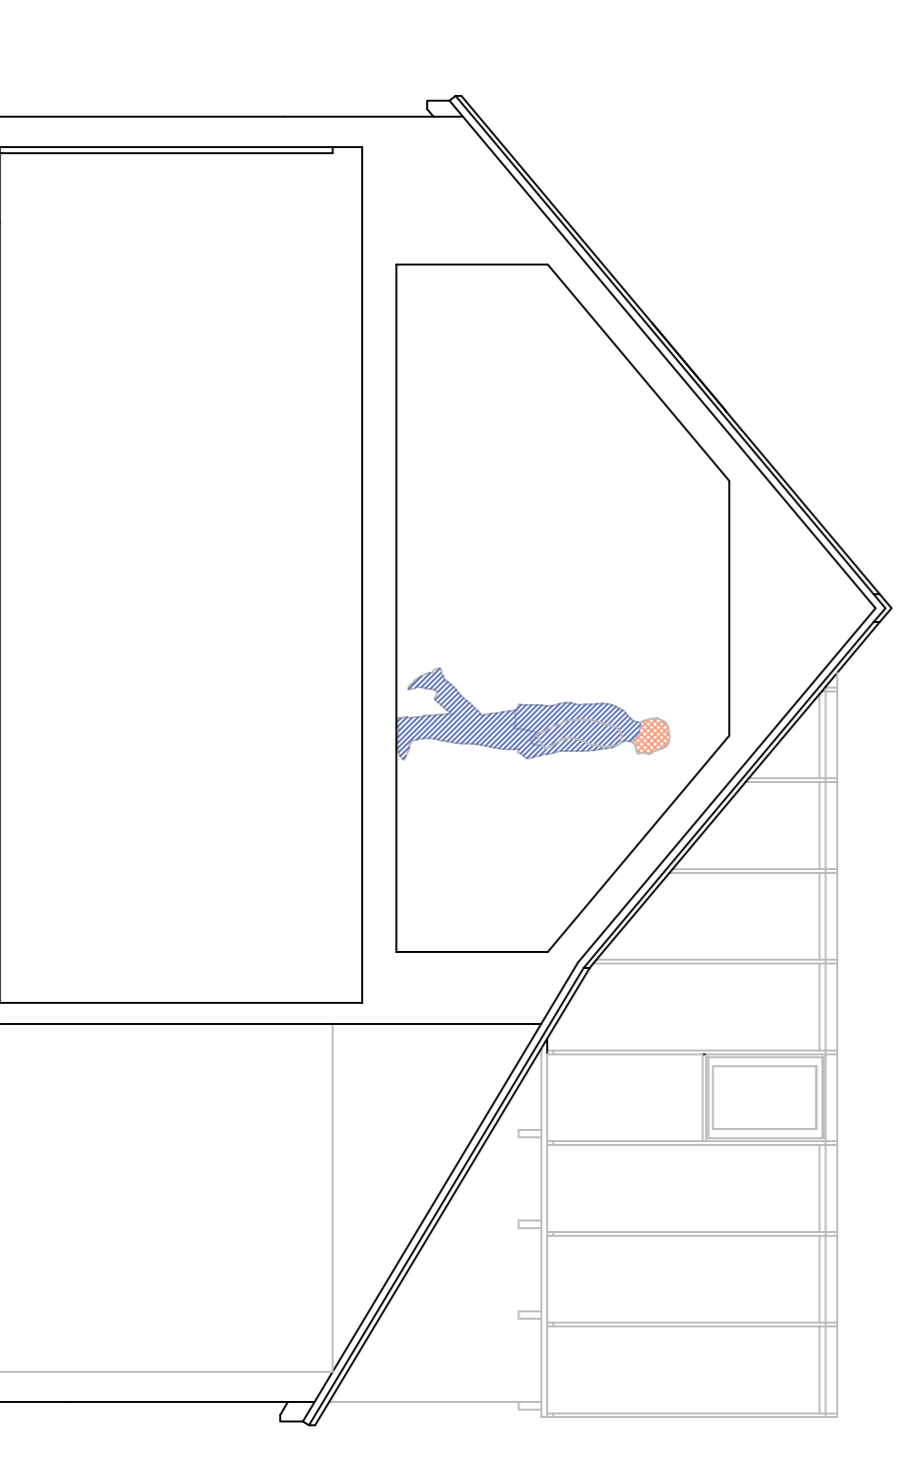

FIRST FLOOR SECTION

Revision	DAU/1380/PL/01/24/001/D	File No: 1380
This drawing is for planning purposes only.		
This drawing is copyright MSP.		

MSP
Architecture
 The Pike House
 Kingshill Rd
 Dursey Glis
 GL11 4BJ

Tel: 01453 549636
 E-Mail: marksonokplanning@icloud.com

Title.
 Proposed garage at The Manse, Alkerton, Eastington, GL10 3AA

Clients.
 Mr & Mrs Daurency

Drawing.
 Plan, Elevations & Sections

Date. Jan 24

Scale. 1:50 @ A1

Drawn. M.S