


SITE PLAN
1:1200

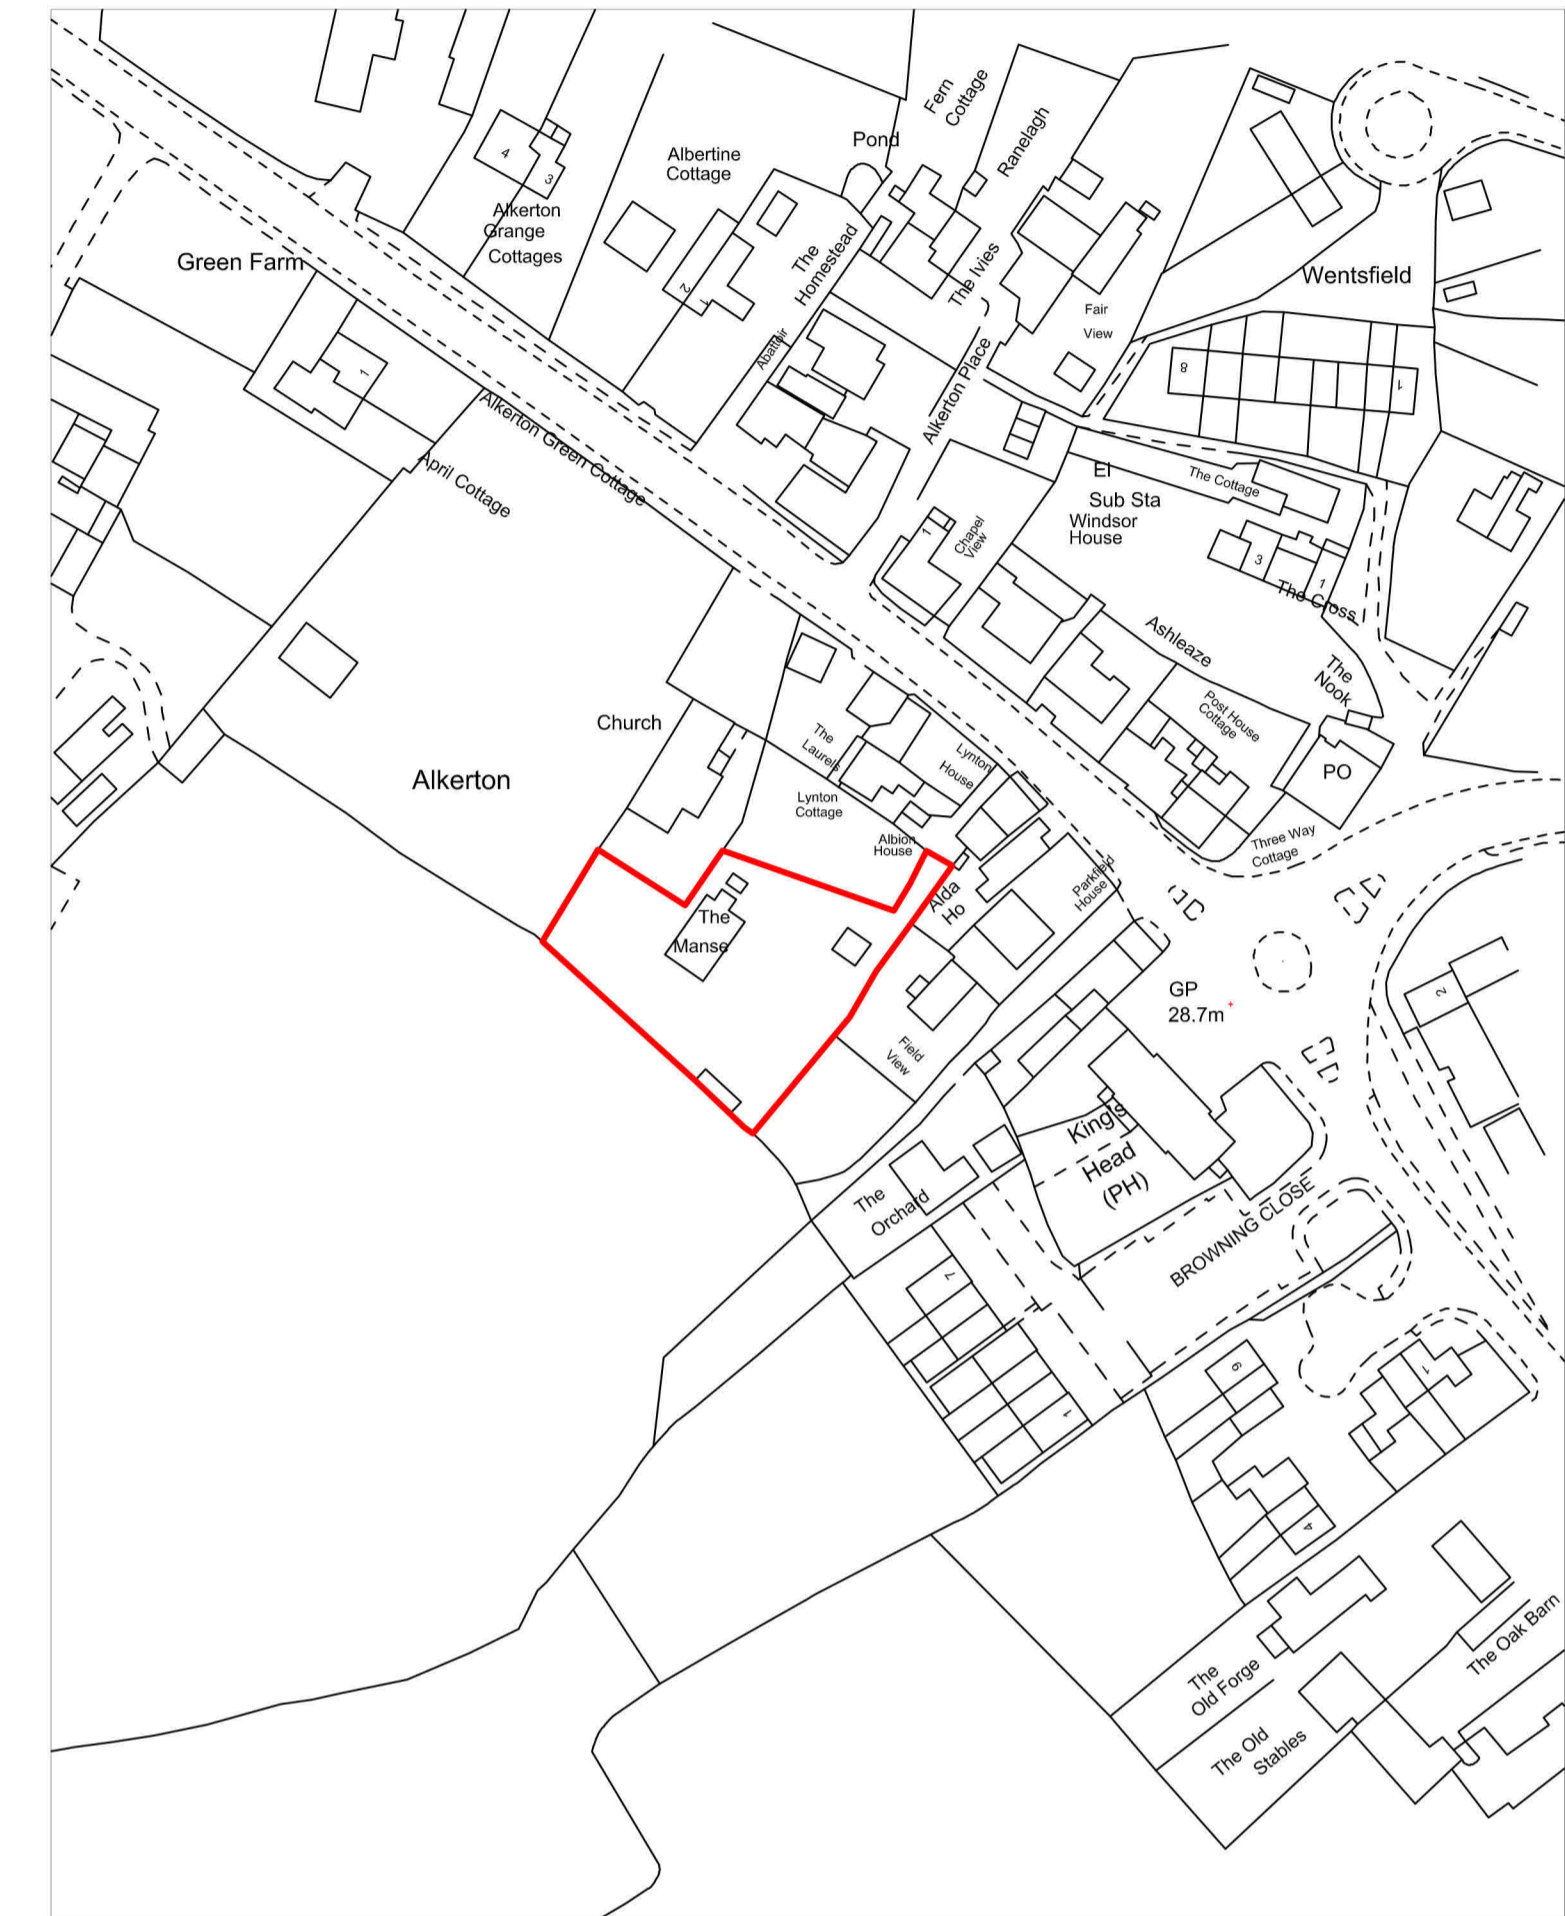

LOCATION PLAN
1:1250

Revision	DAU/1380/PL/01/24/002/E	File No: 1380
This drawing is for planning purposes only.		
This drawing is copyright MSP .		
MSP <i>Architecture</i> The Pike House Kingshill Rd Dursley Glos GL11 4BJ Tel: 01453 549636		
Title. Proposed garage at The Manse, Alkerton, Eastington. GL10 3AA		
Clients. Mr & Mrs Dauncey		
Drawing. Site & Location Plans		
Date.	Scale.	Drawn.
Jan 24	As shown @ A1	M.S