


LOCATION PLAN 1;1250

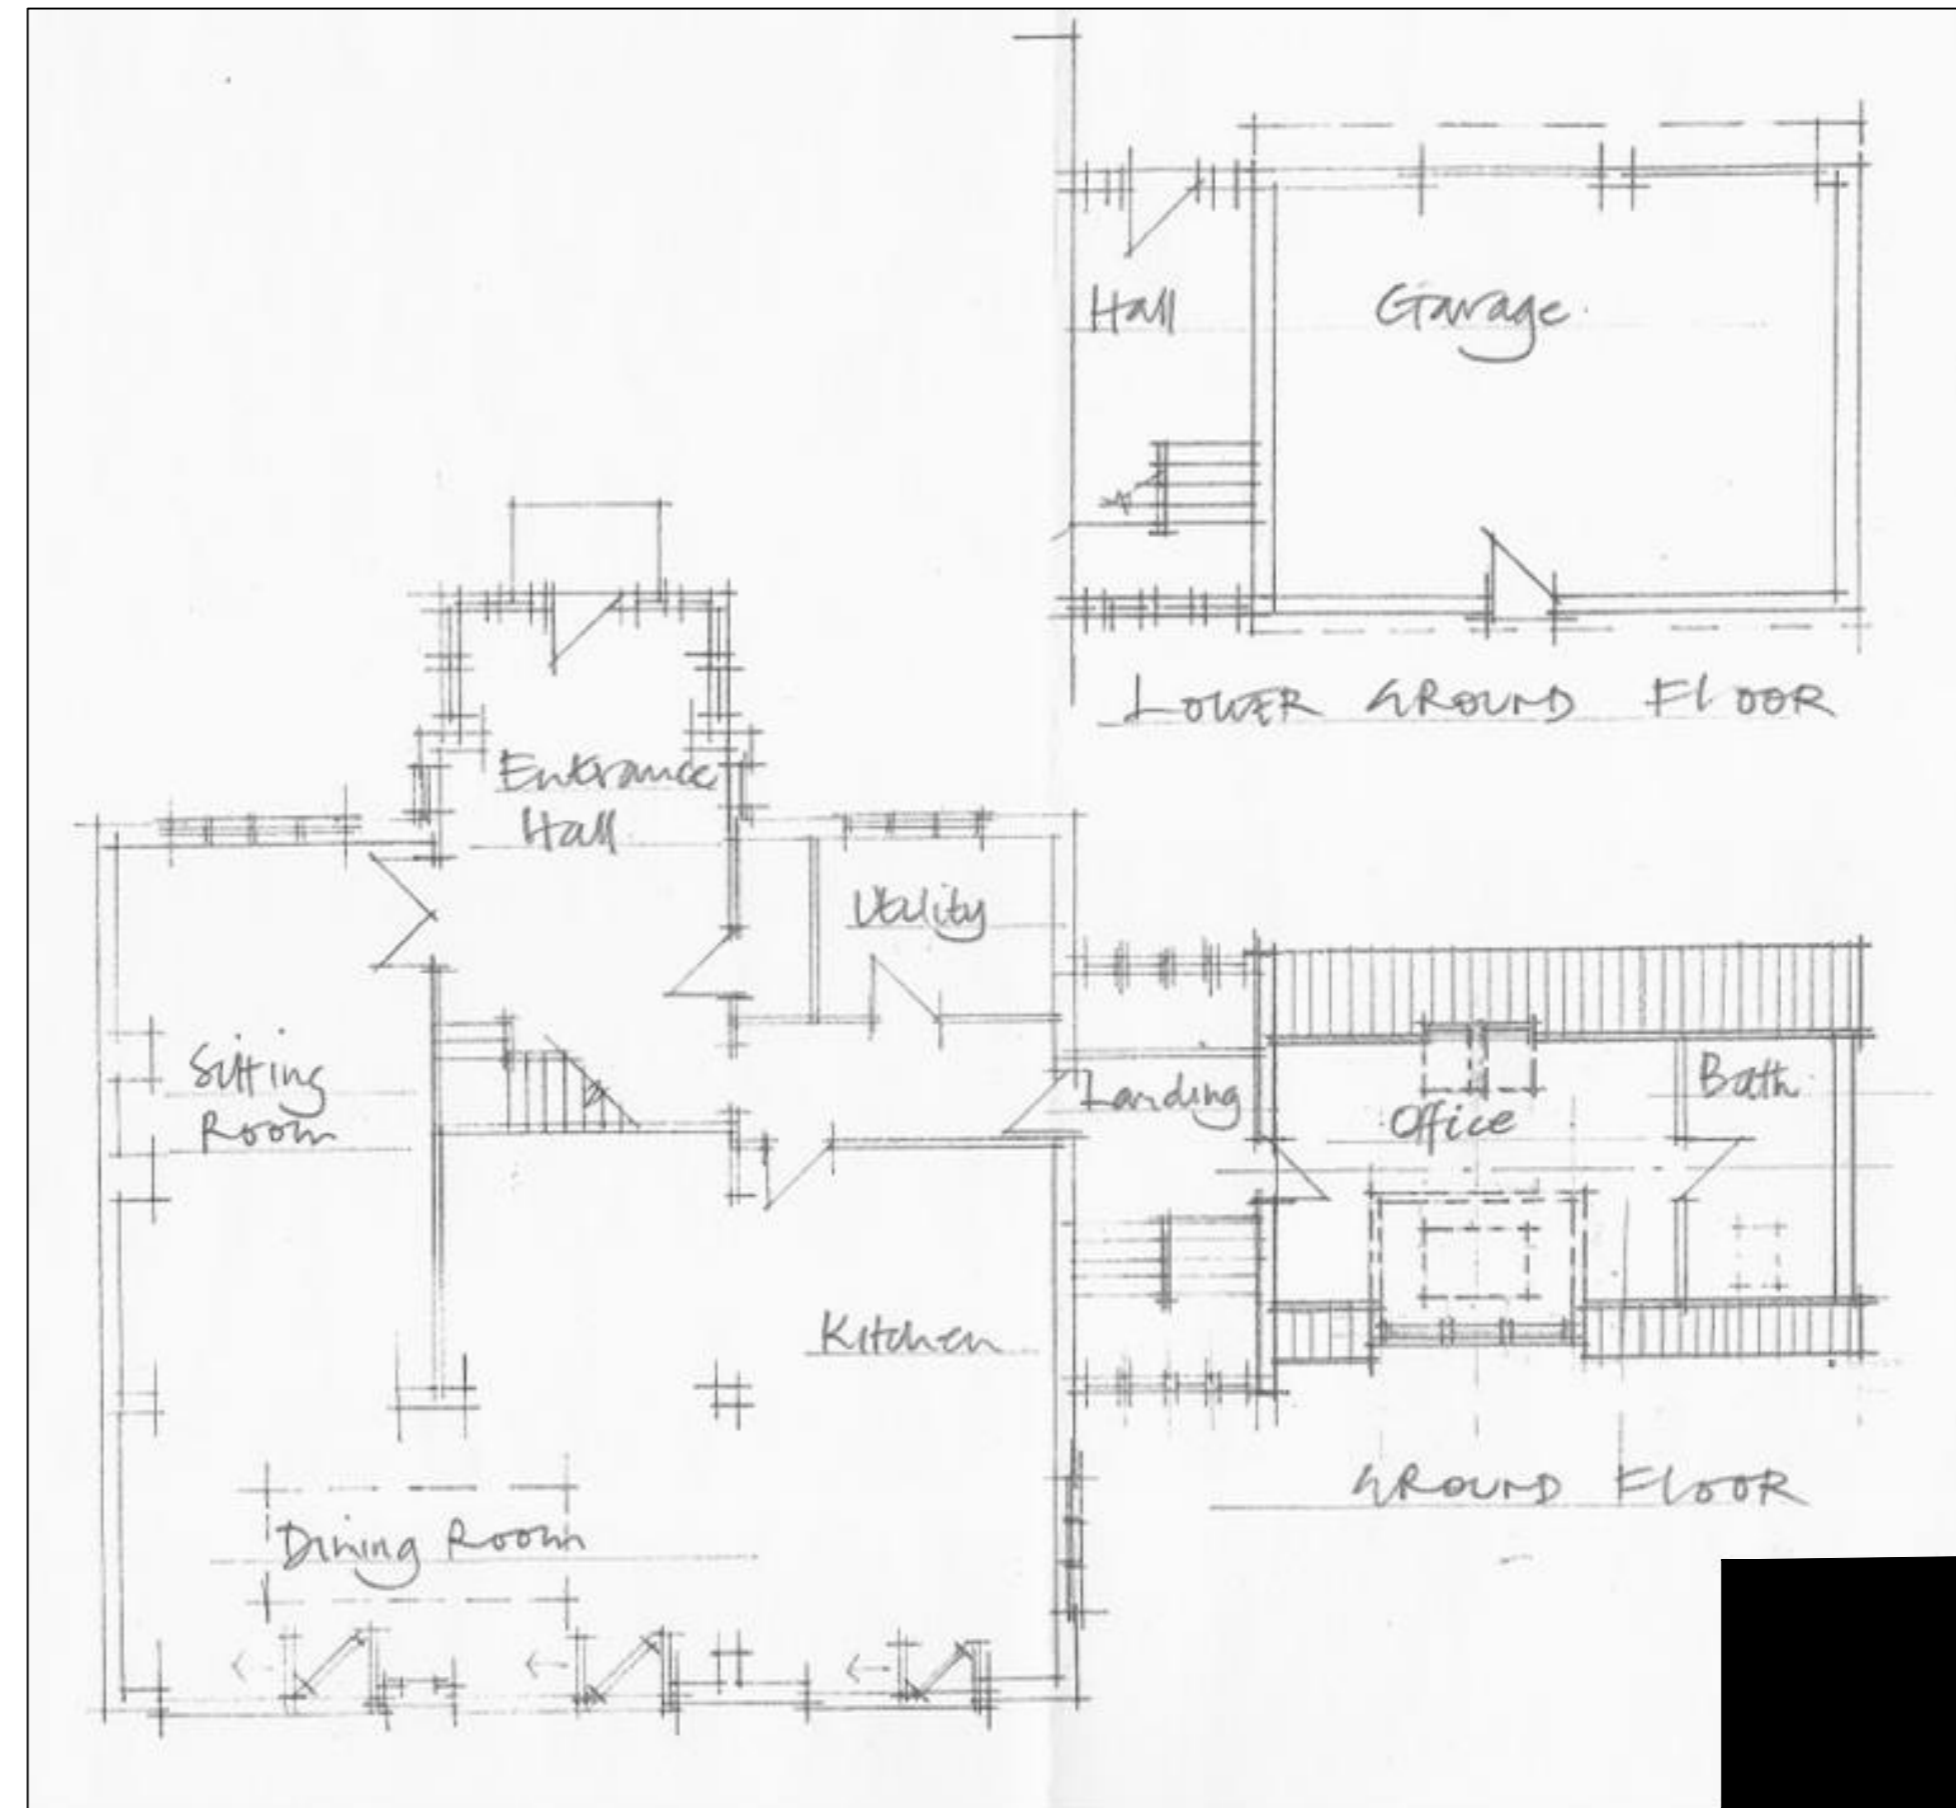

LOWER GROUND AND GROUND FLOOR PLAN

Client
New Dormers

Springfield House

Amberley
STROUD
GL5 5AG

Title
LOCATION PLAN
Existing Floor Plans

GL5 Planning and Design
Architectural Services

Triana, Bread
Street,
Ruscombe
Stroud
GL6 6EJ
cw Buckley60@gmail.com

Drawn CWB

Scale 1:100 @ A2

Date FEBRUARY 2024

Drawing Number

01House

Revisions

--	--	--	--	--	--