




**PROPOSED SECTION THROUGH NEW GARAGE 1:100**

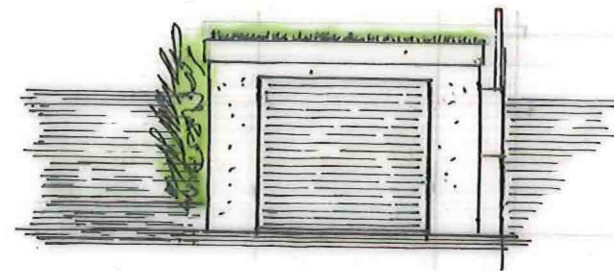


**FRONT ELEVATION**

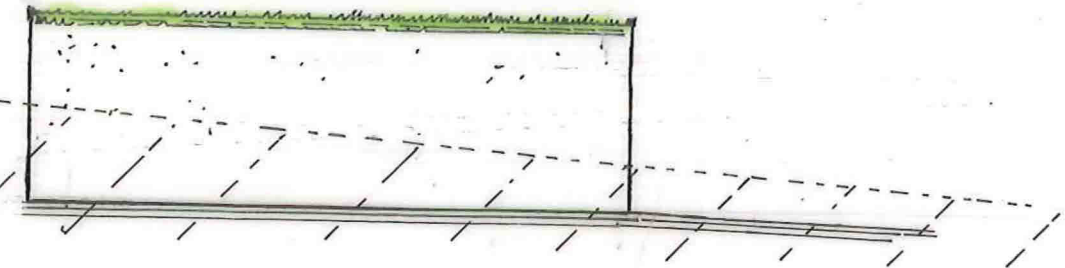


**SIDE ELEVATION (NORTH)**

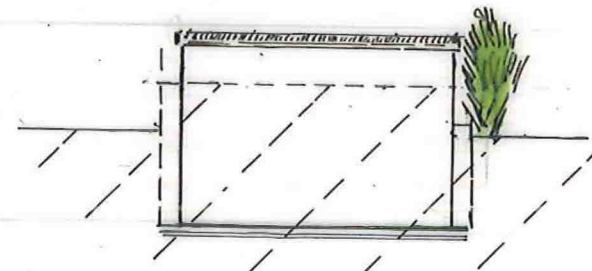

**REAR ELEVATION**

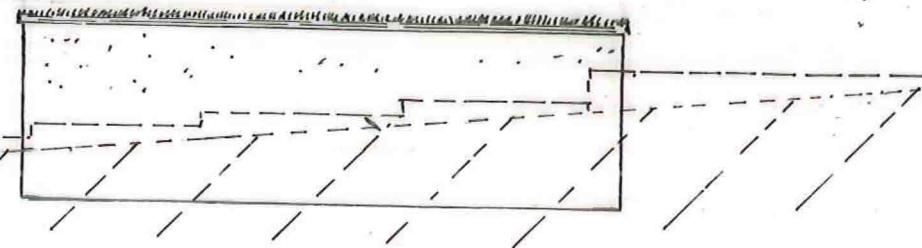

**SIDE ELEVATION (SOUTH)**

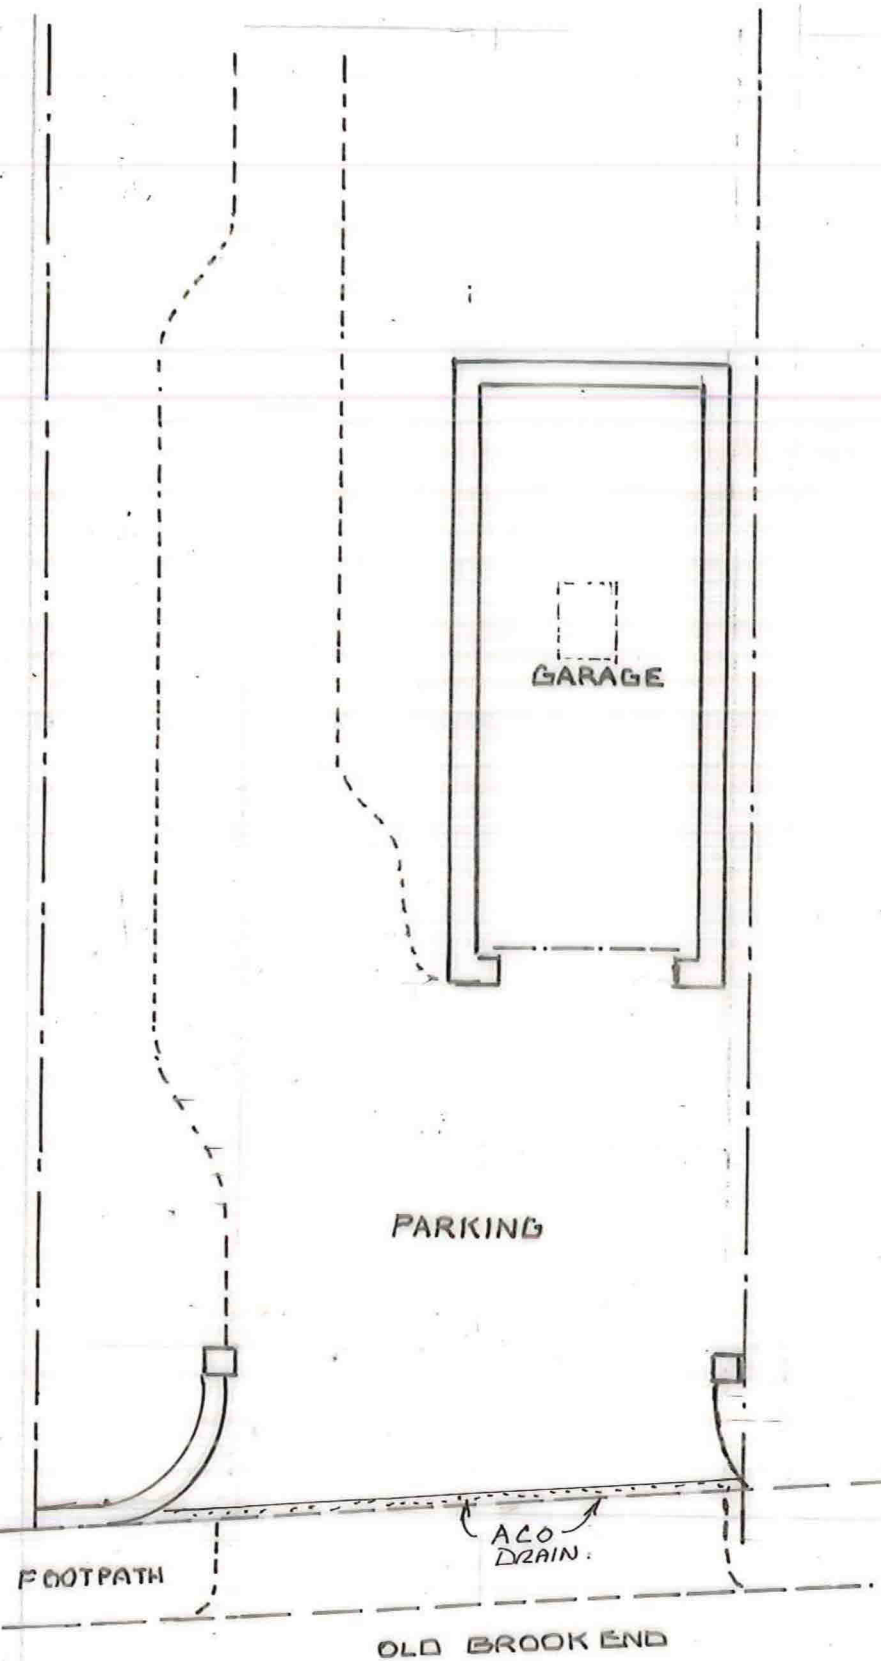

**GARAGE PLAN 1:100**

SHT. 1 OF 3

BRH  
Tel: [REDACTED]

PROJECT **PROPOSED PART HIDDEN DETACHED GARAGE AT:- N°5 OLD BROOK END**  
**BERKELEY, GLOUCESTERSHIRE GL13 9SQ**

CLIENT: **N. PORT LOCK**

DATE FEB 2024	NUMBER 4344
SCALE 1:100	A