



# MapServe®

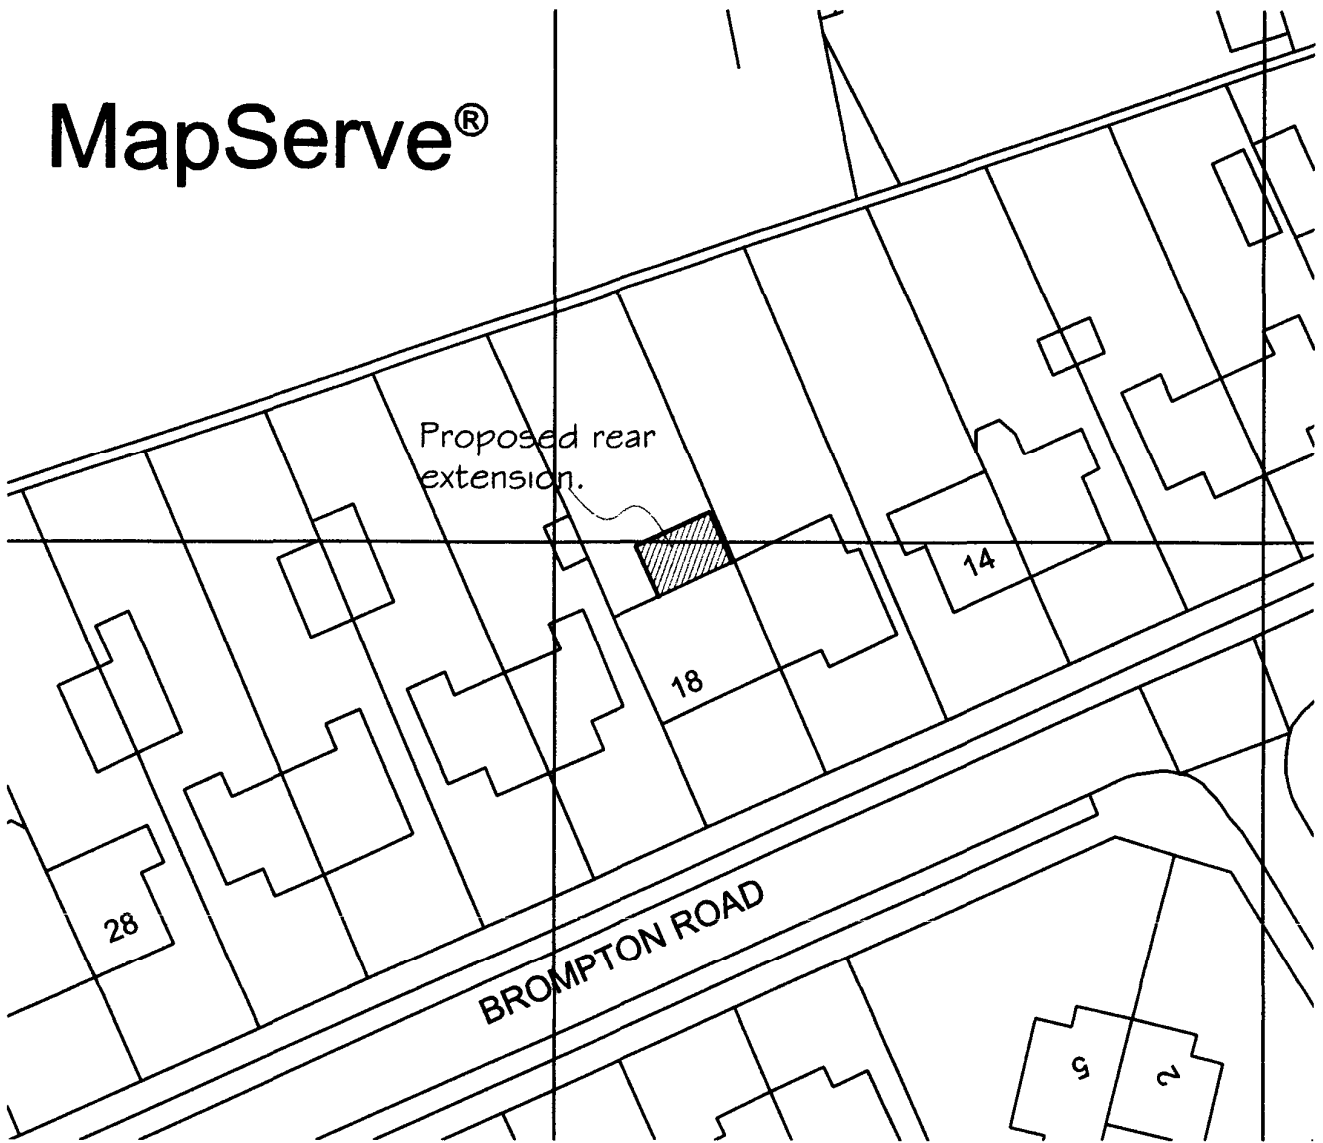

© Crown copyright 2024 Ordnance Survey 100053143

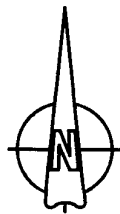

M.T.S Architectural Services  
60 Burdyke Avenue  
Clifton  
York  
YO30 6JW  
Tel 01904 626394

project  
PROPOSED GROUND FLOOR  
REAR EXTENSION FOLLOWING  
REMOVAL OF EXISTING  
CONSERVATORY  
AT 18 BROMPTON ROAD  
YORK

PROPOSED SITE PLAN

drg. no.  
GSBR/02

date February 2024

scale 1:500 @ A4