





FRONT  
EXISTING ELEVATIONS

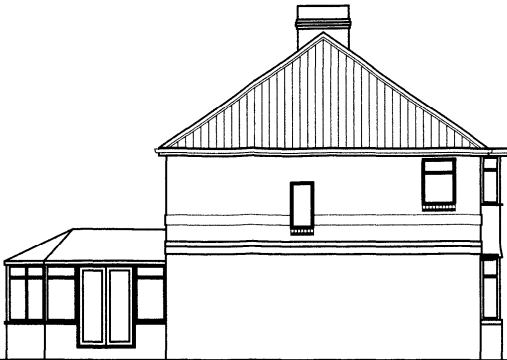


SIDE



REAR

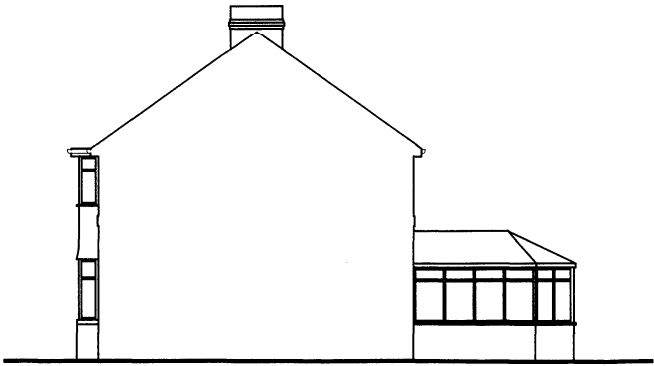

SIDE

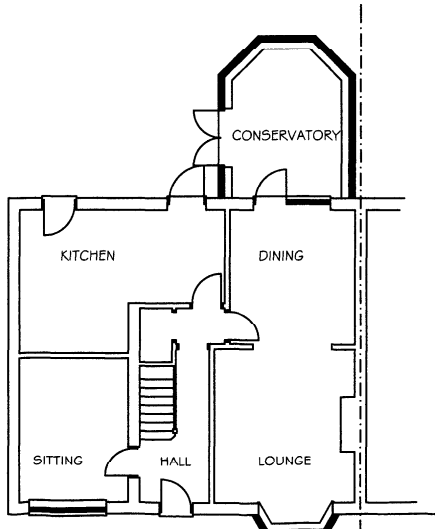

EXISTING GROUND FLOOR PLAN

M.T.S Architectural Services  
 60 Burdke Avenue  
 Clifton  
 York  
 YO30 6JW  
 Tel 01904 686004

project  
**PROPOSED GROUND FLOOR  
 REAR EXTENSION FOLLOWING  
 REMOVAL OF EXISTING  
 CONSERVATORY  
 AT 10 BROMPTON ROAD  
 YORK**

EXISTING GROUND FLOOR PLAN  
 AND ELEVATIONS

drg. no. **G5BR/03**      date February 2024  
 scale 1:100 @ A3