





Back Elevation

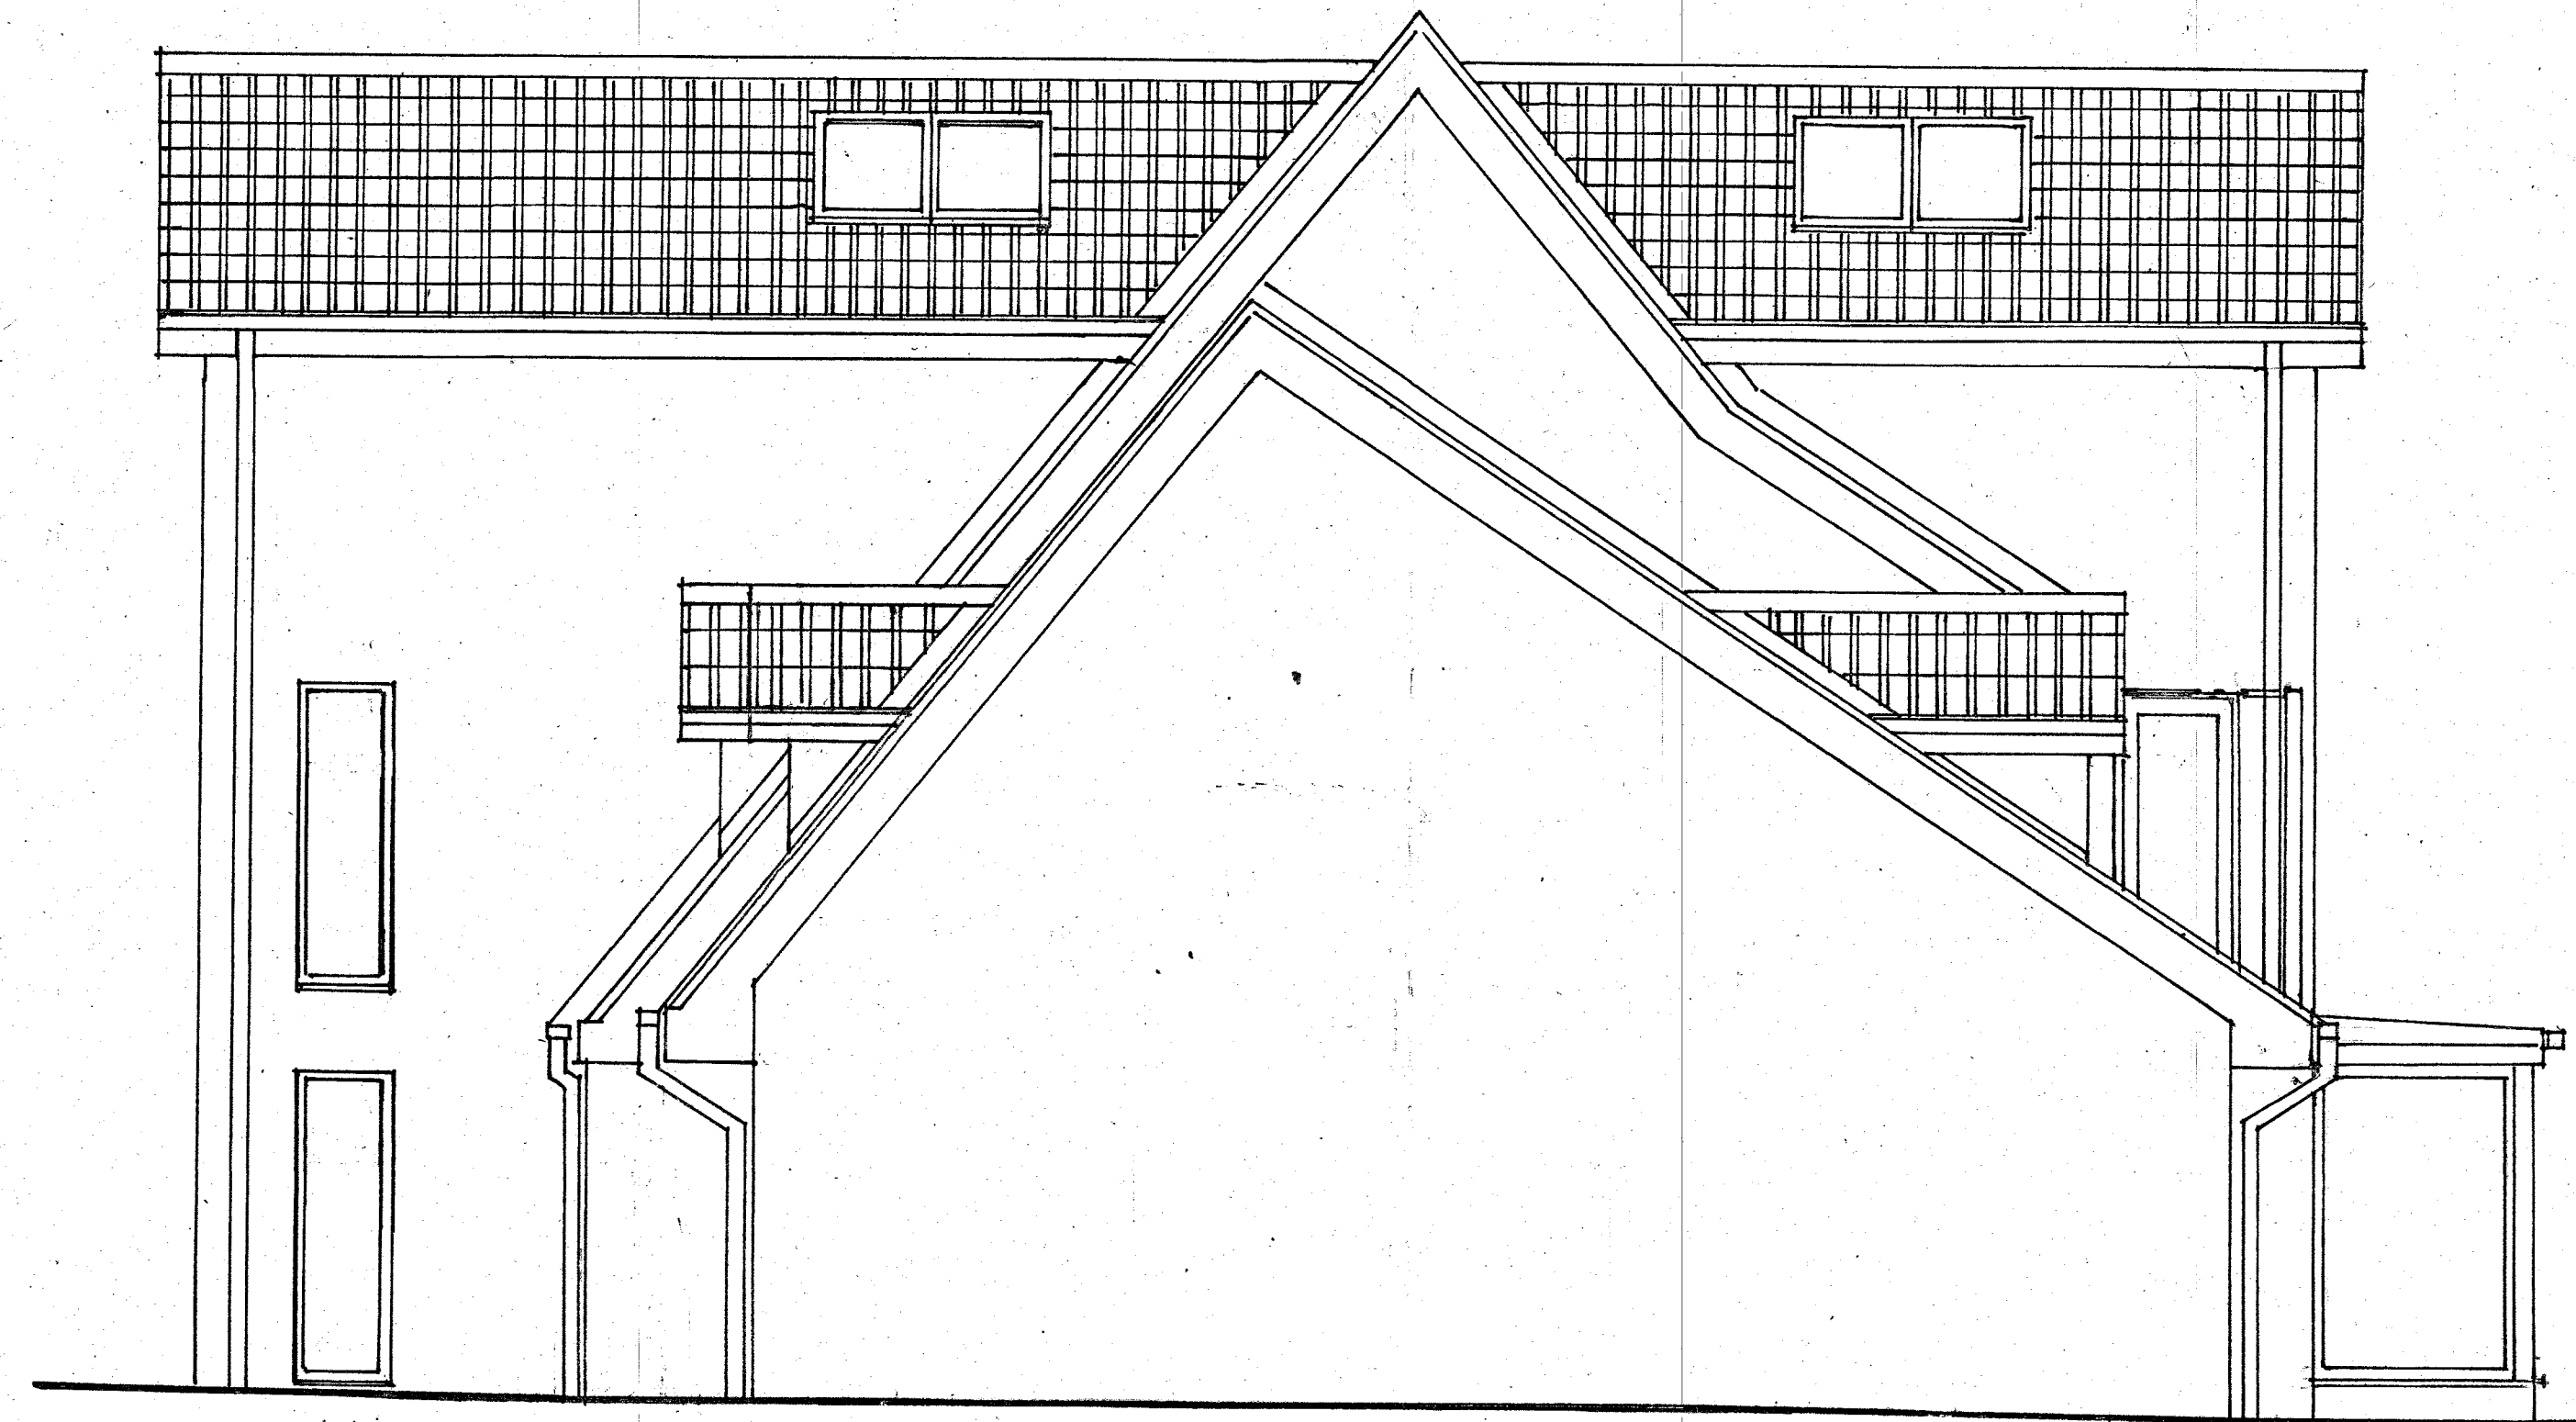

Side Elevation



Front Elevation

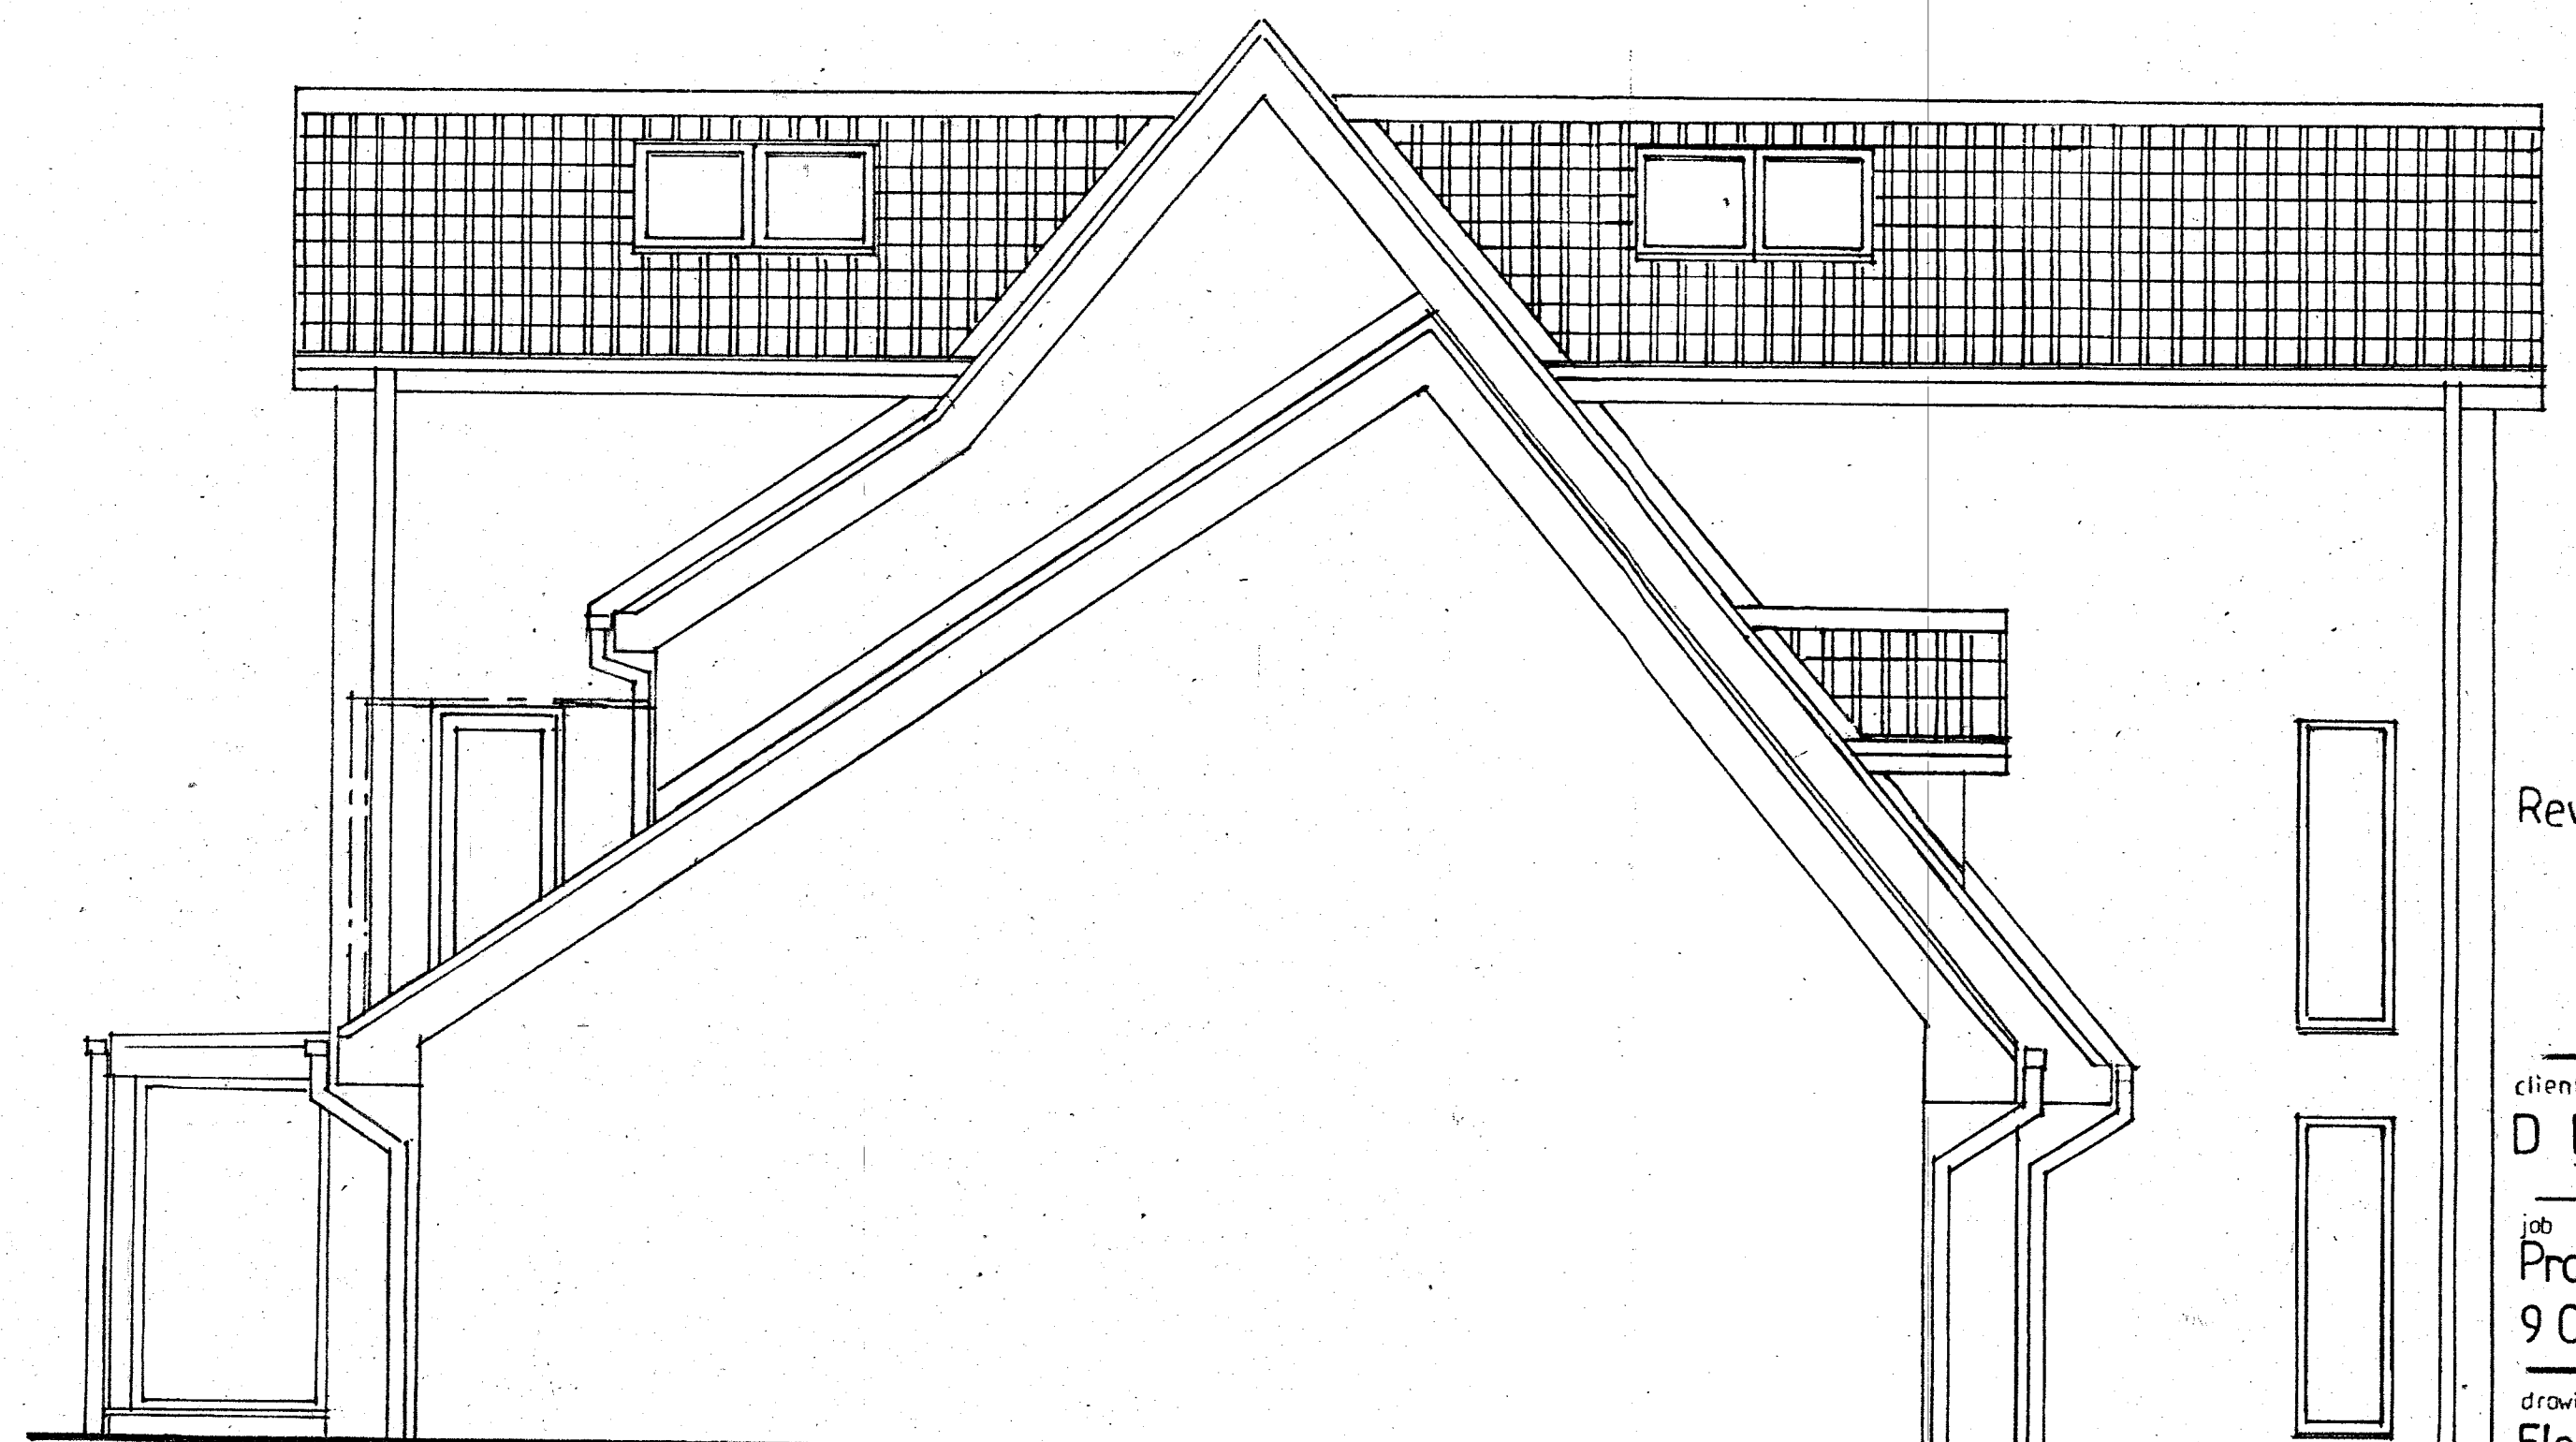

Side Elevation

Revisions

clients
D Baxandall

job
Proposed Extension
9 Oak Tree Close, S

drawing
Elevations
As Proposed

scale 1:50	date Feb
---------------	-------------

drg no 1014/5	drawn MJ
------------------	-------------

Mark Tabert RIBA
Chartered Architect
82 Broadway W&A, York, YO10 4JJ
(01904) 820127