




side elevation

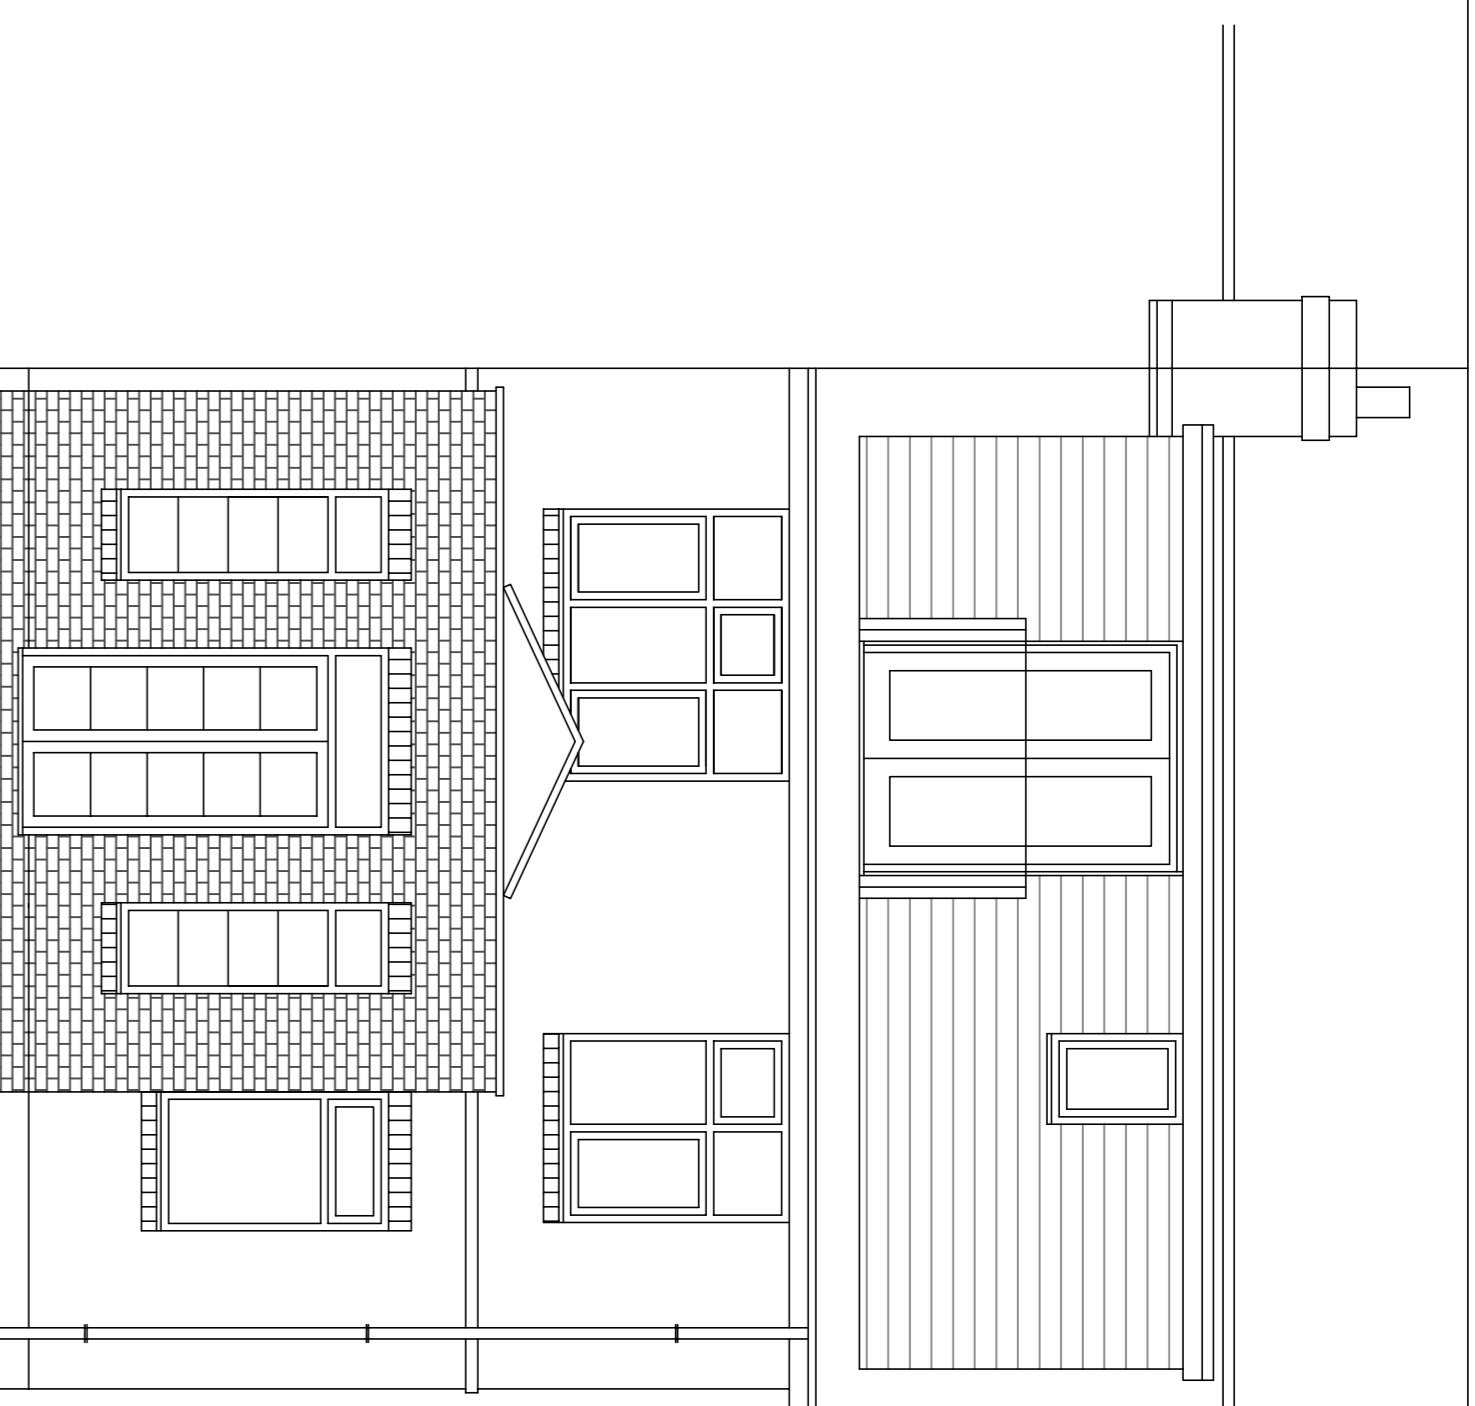

rear elevation

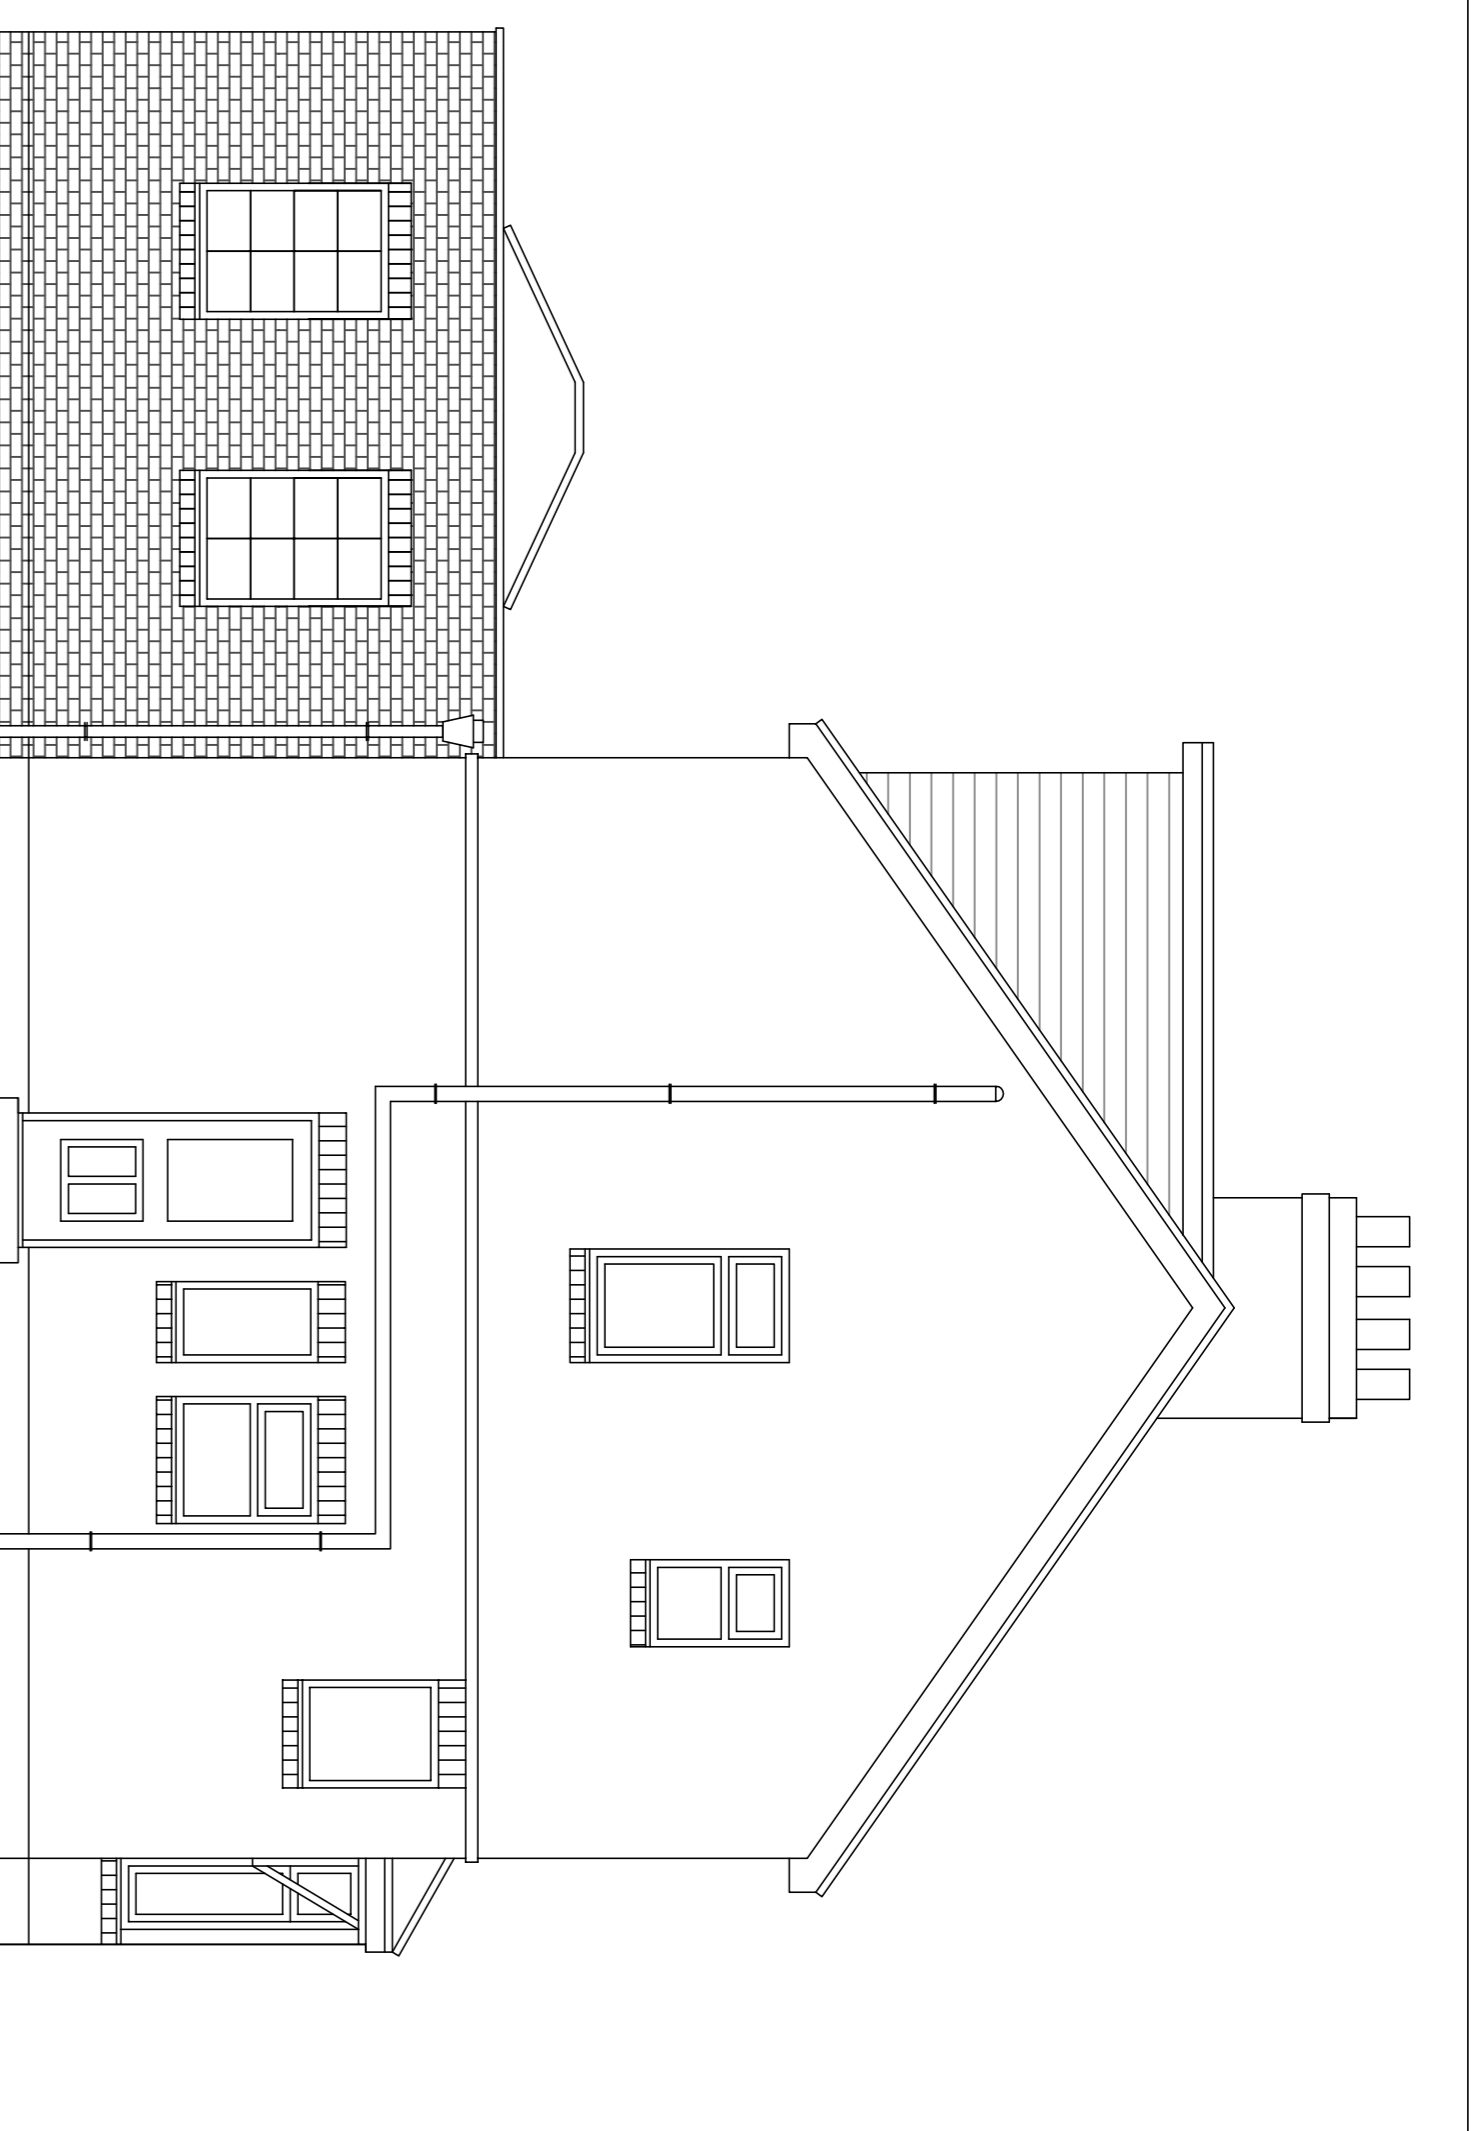


side elevation

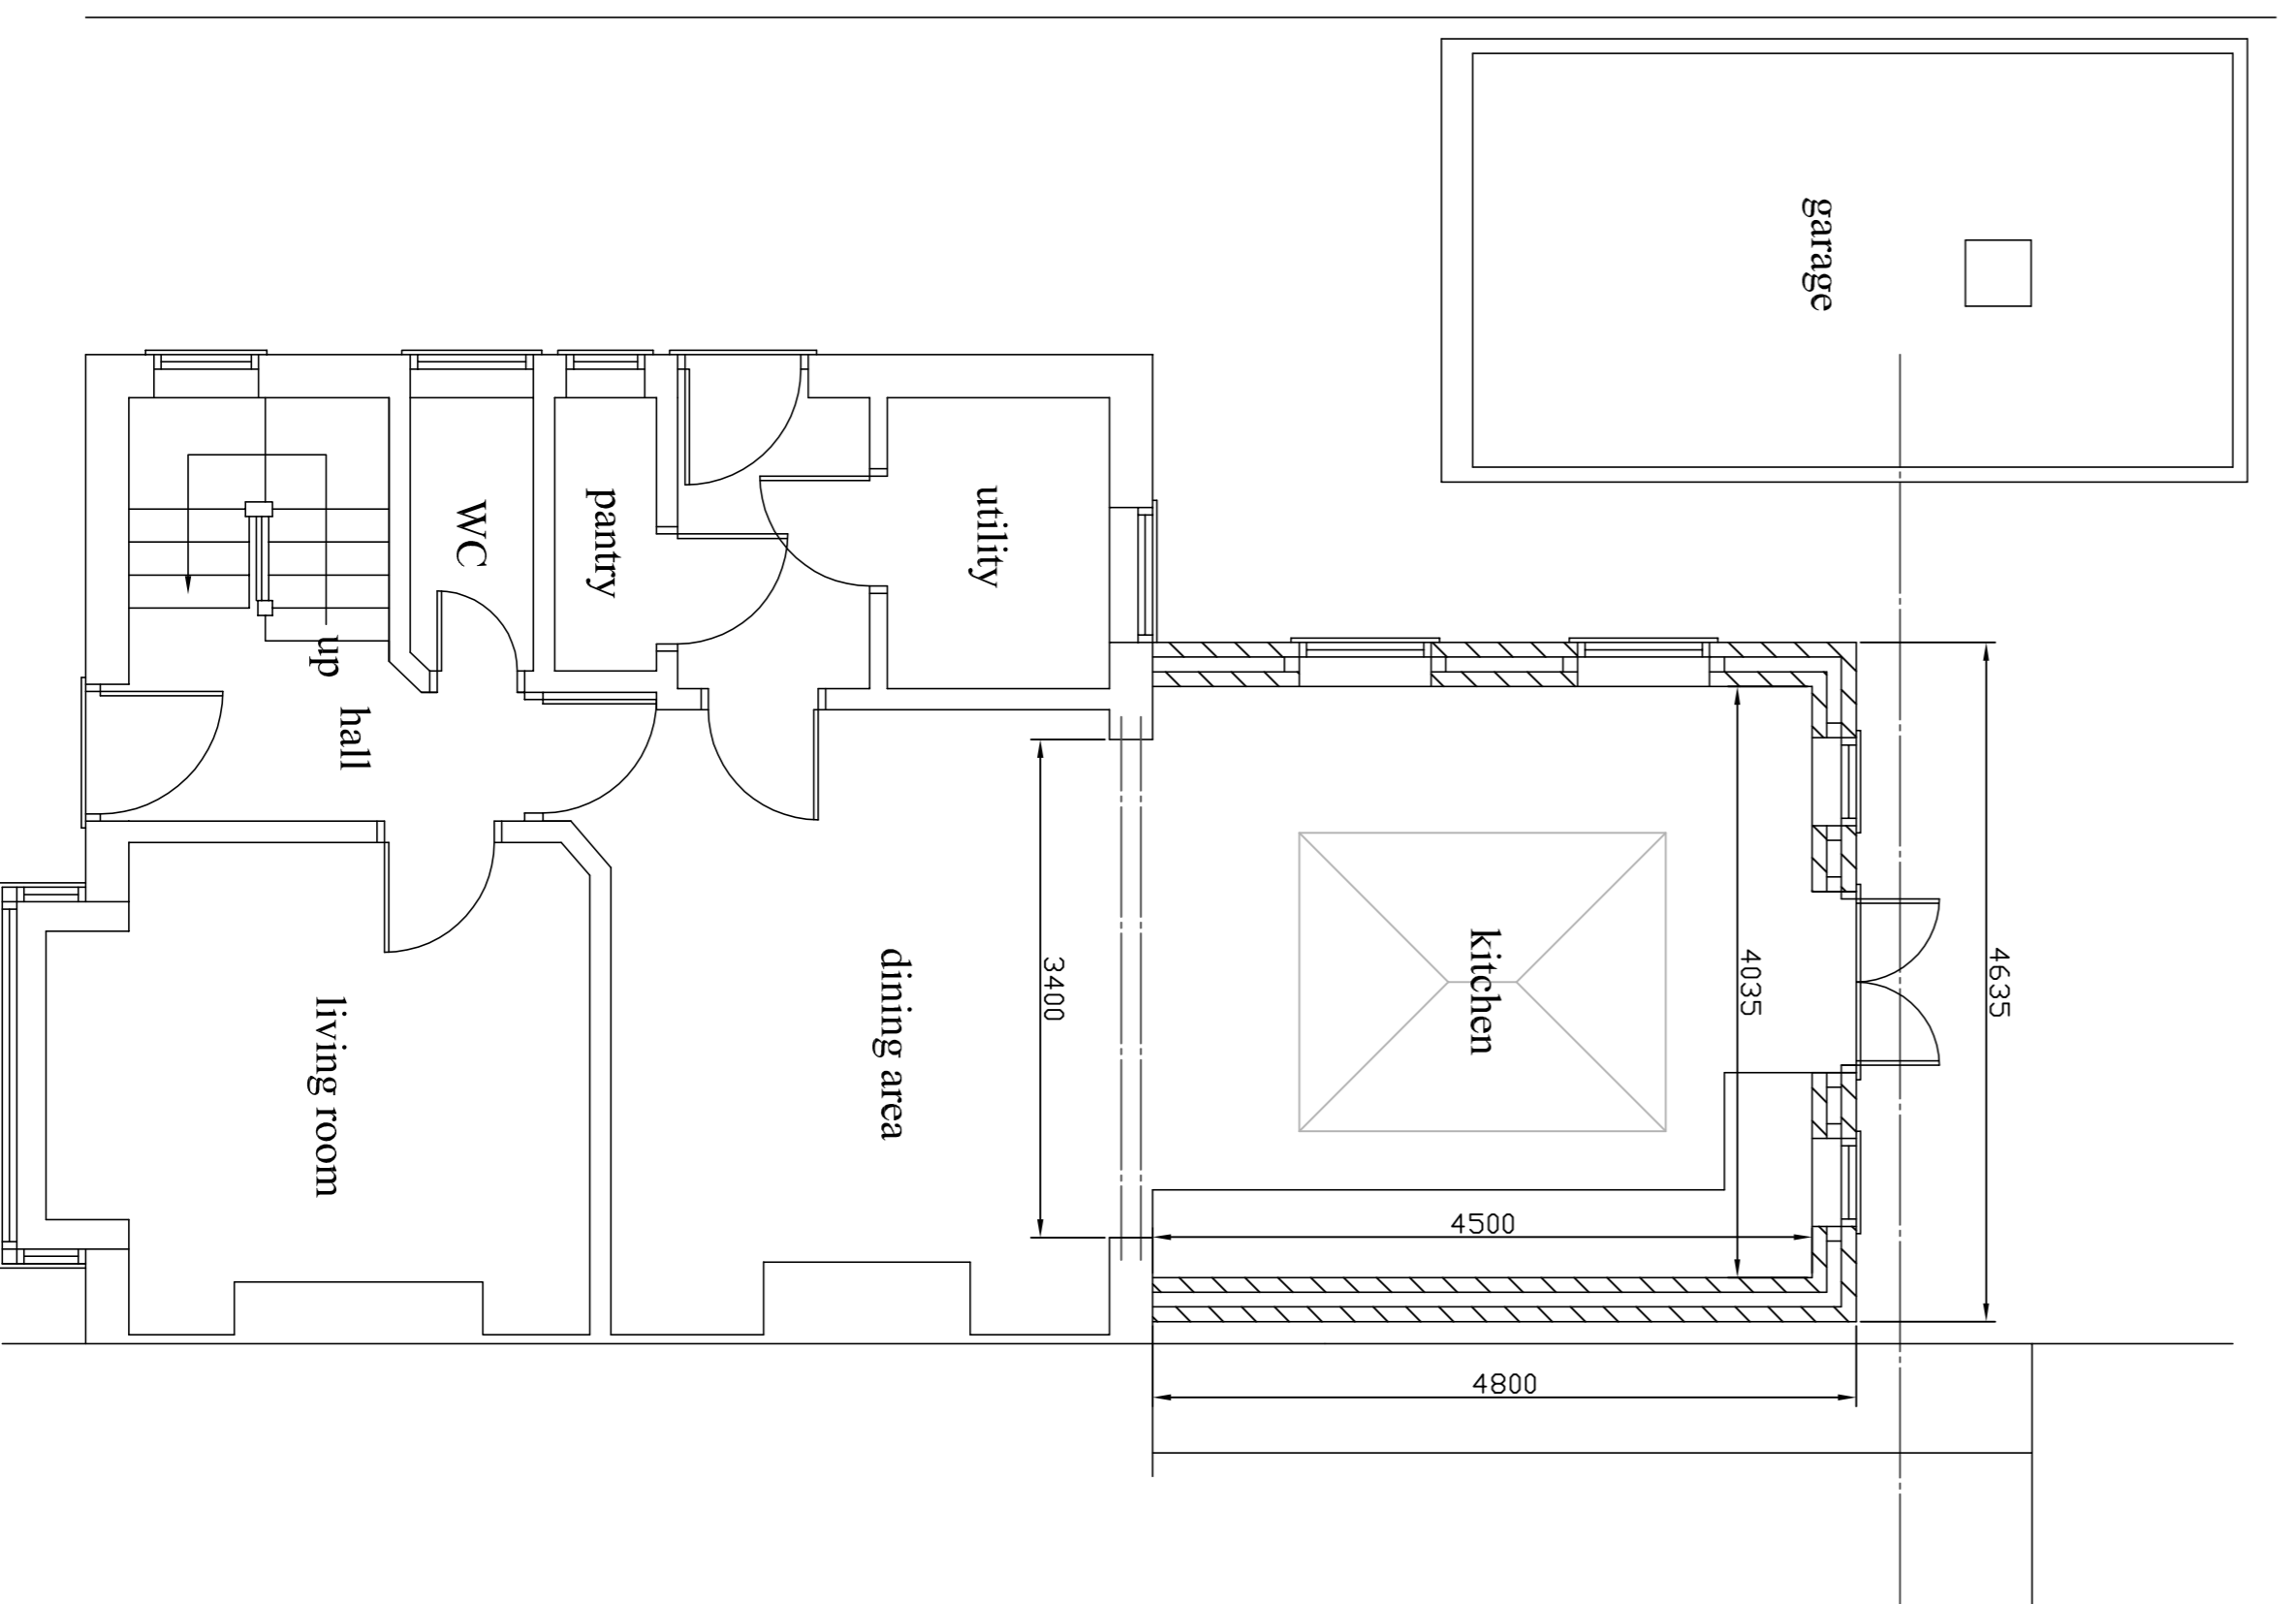

ground floor plan



front elevation

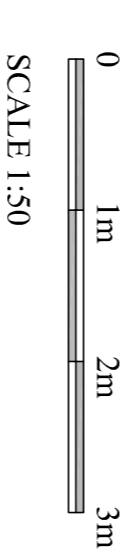

SCALE 1:50

Robert Room
Architectural Drawing Services

St: 01759 301112 mobile: 07703 185039
 Fax: 01759 321112
 Email: robert.room@robertroomarchitectural.co.uk

client
Mrs Fisher

site
51 Melrosegate York

job
Erection of a rear ground floor extension

drawing
Proposed plans & elevations

date February 2024 drawn by Rob Room
 scale 1:50 rev

dwg no. F01/2079/03