




rear elevation

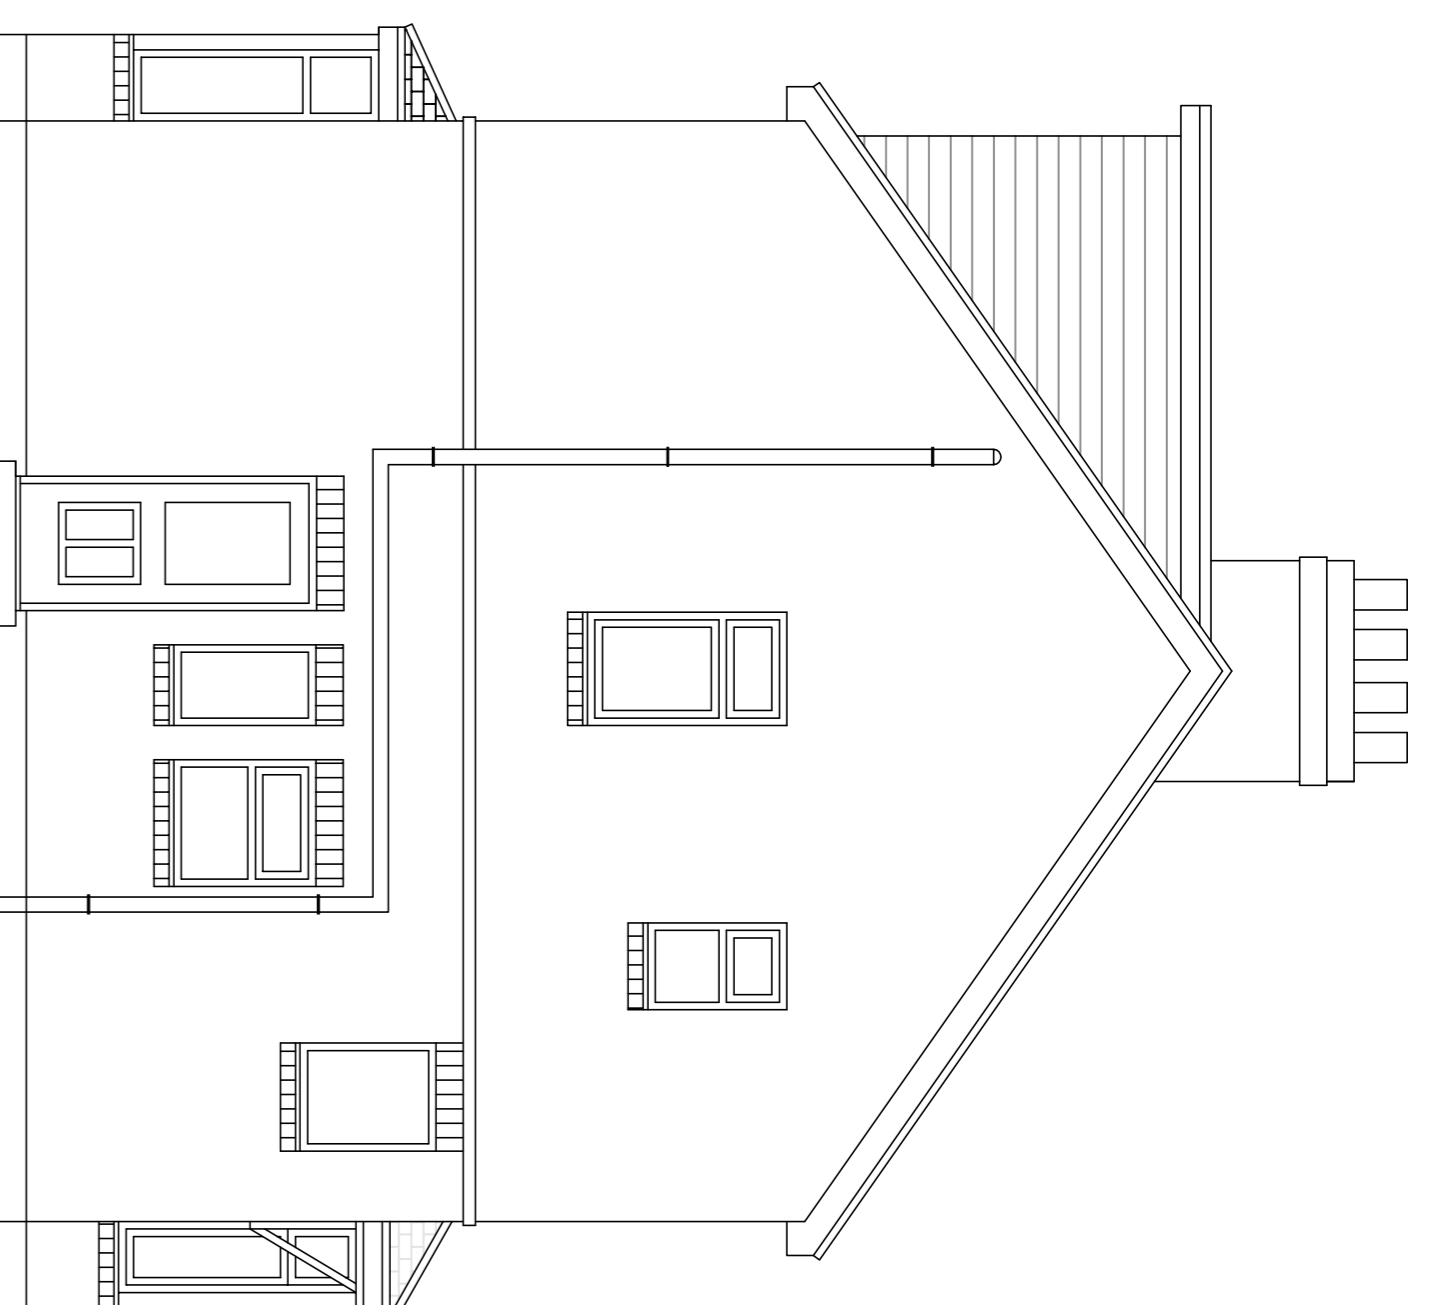


side elevation

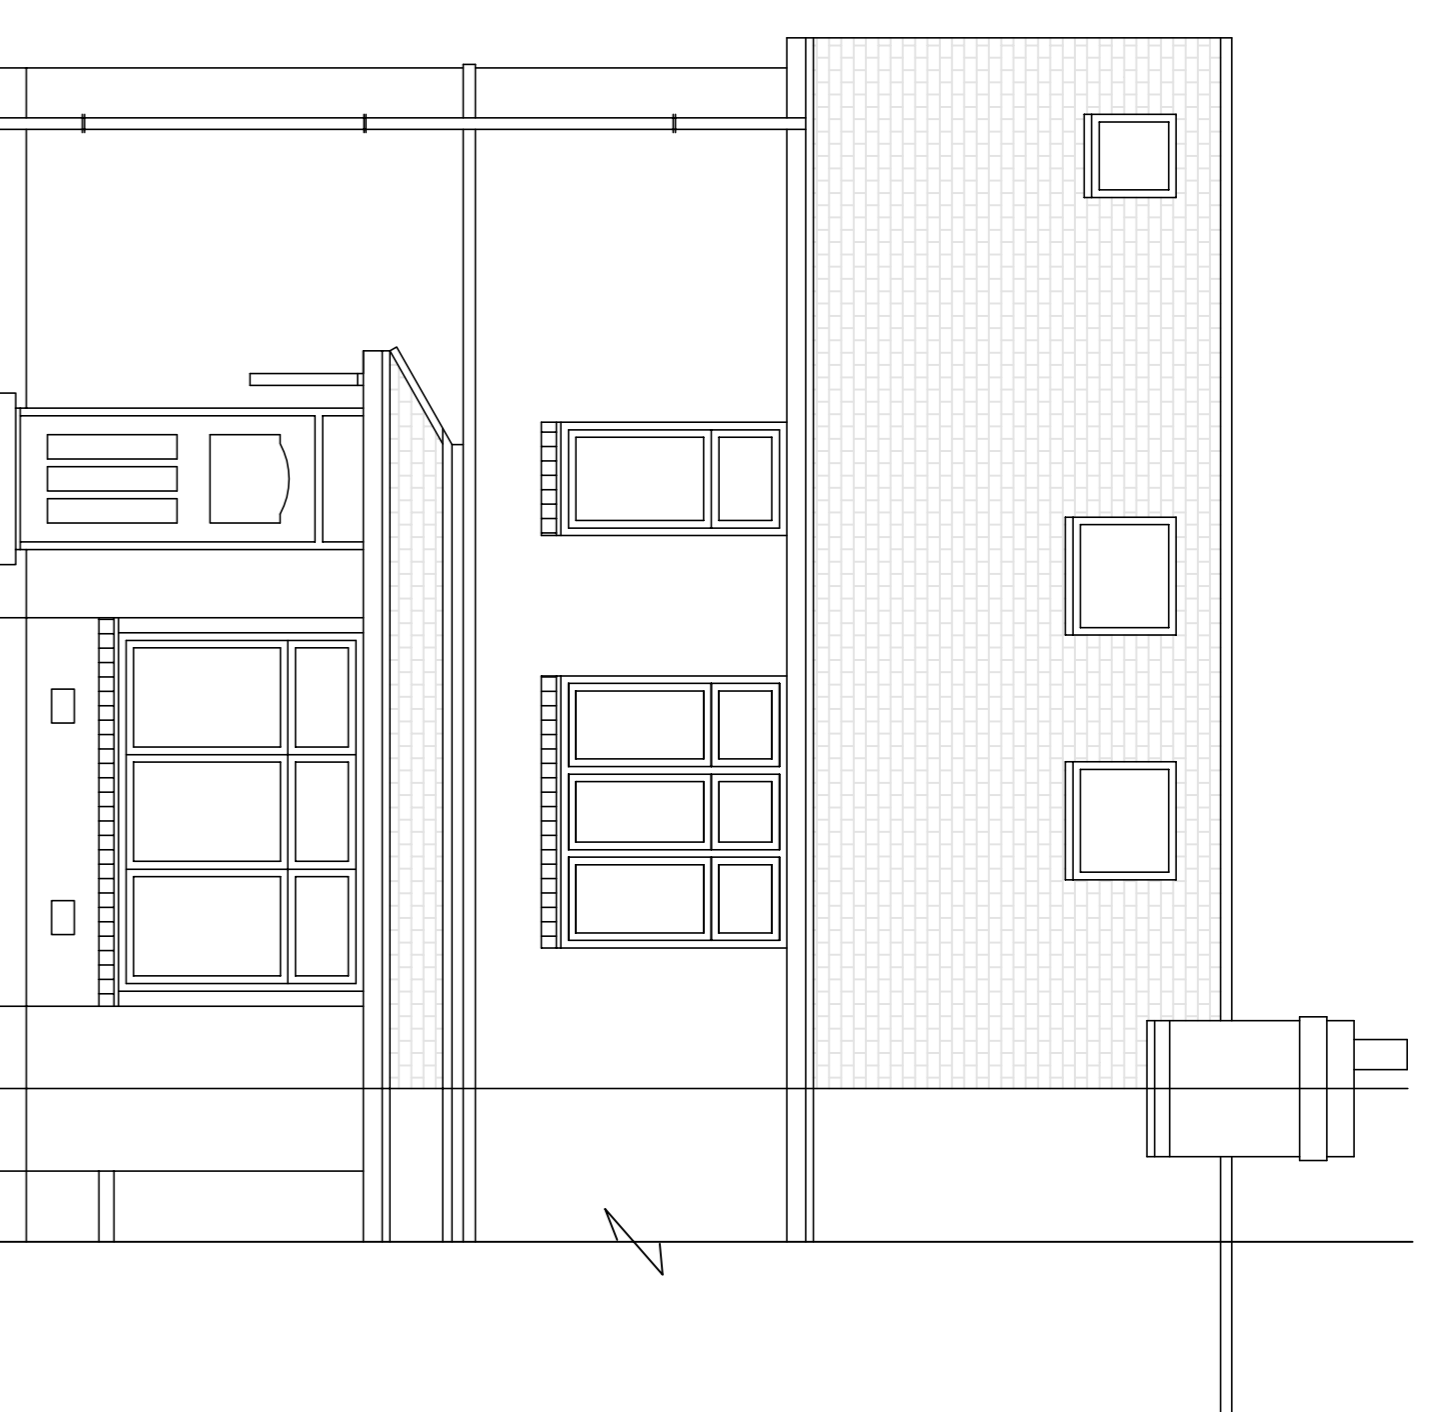


front elevation

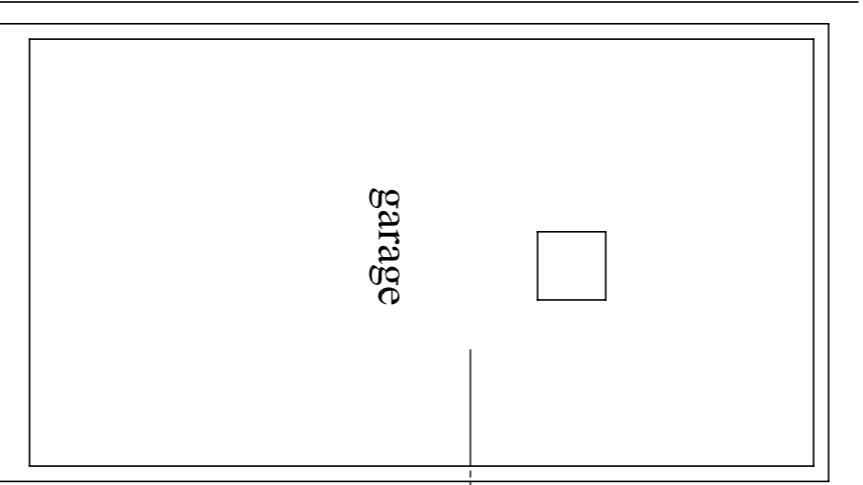

garage

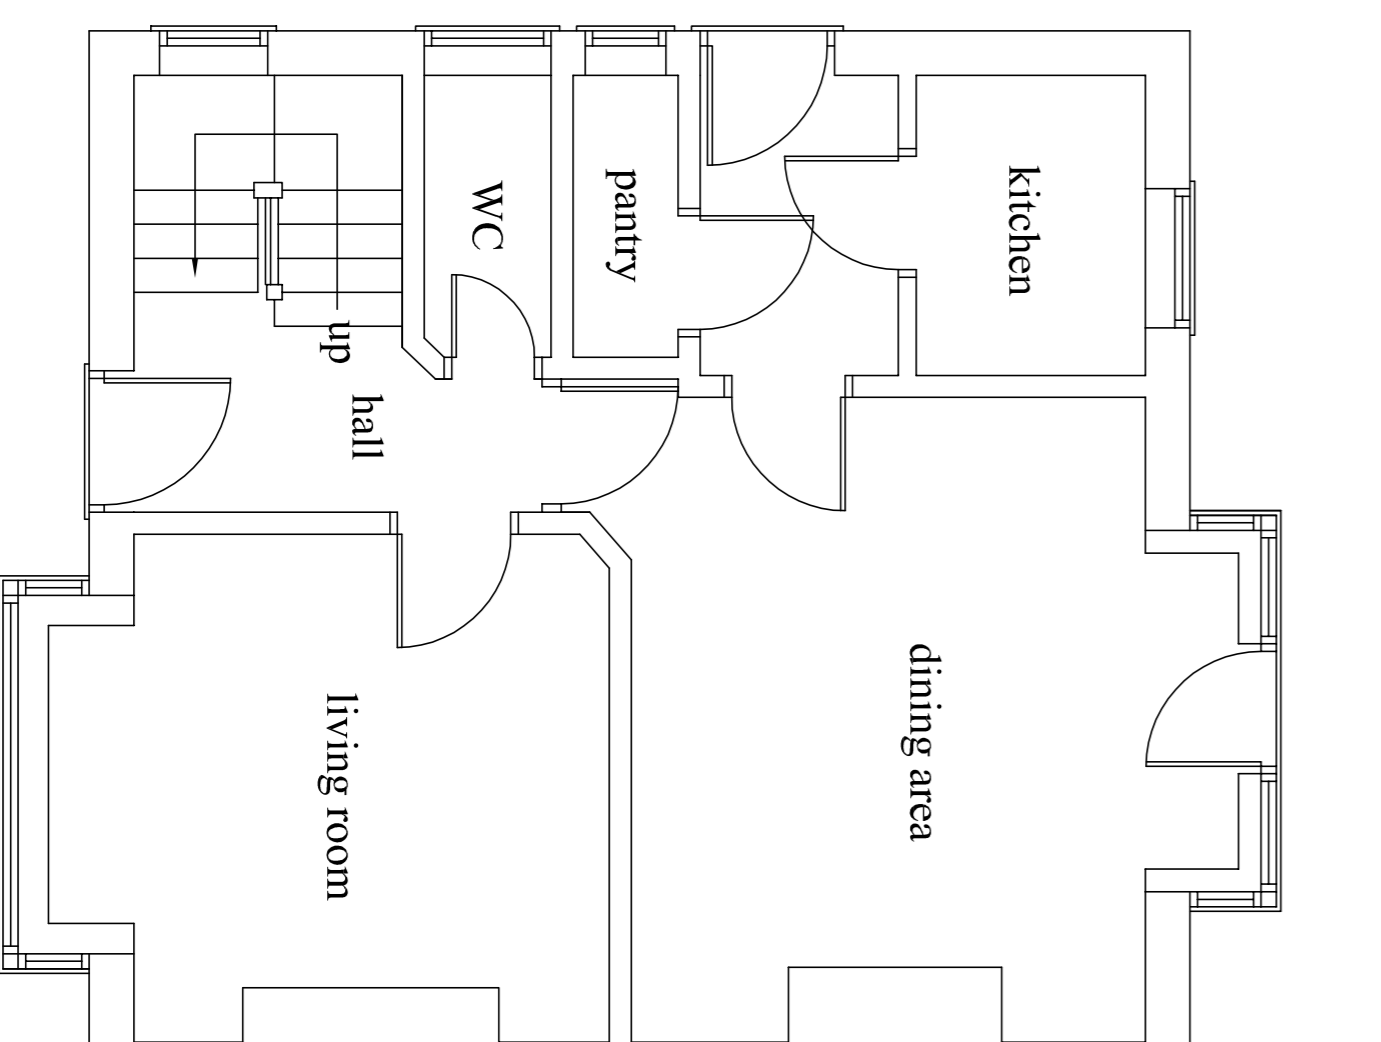

ground floor plan

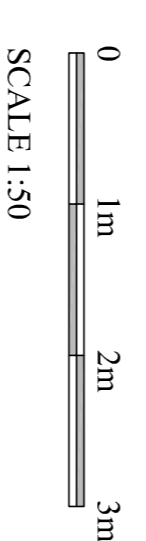

*Robert Room
Architectural Drawing Services*

St. 01759 301112 mobile: 07703 185039
 Fax: 01759 321112
 Email: robert.room@robertroom.co.uk

client
Mrs Fisher

site
51 Melrosegate York

job
Erection of a rear ground floor extension

drawing
Existing plans & elevations

date	February 2024	drawn by	Rob Room
scale	1:50	rev	
dwg no.	F01/2079 / 01		