


this drawing is to be read in conjunction with architects specification.  
 written dimensions only to be worked from - do not scale.  
 any discrepancies to be immediately reported to the architect.  
 this drawing is subject to copyright and must not be copied or otherwise  
 reproduced without the written permission of leslie burton architects

Scale bar: 0m 4m

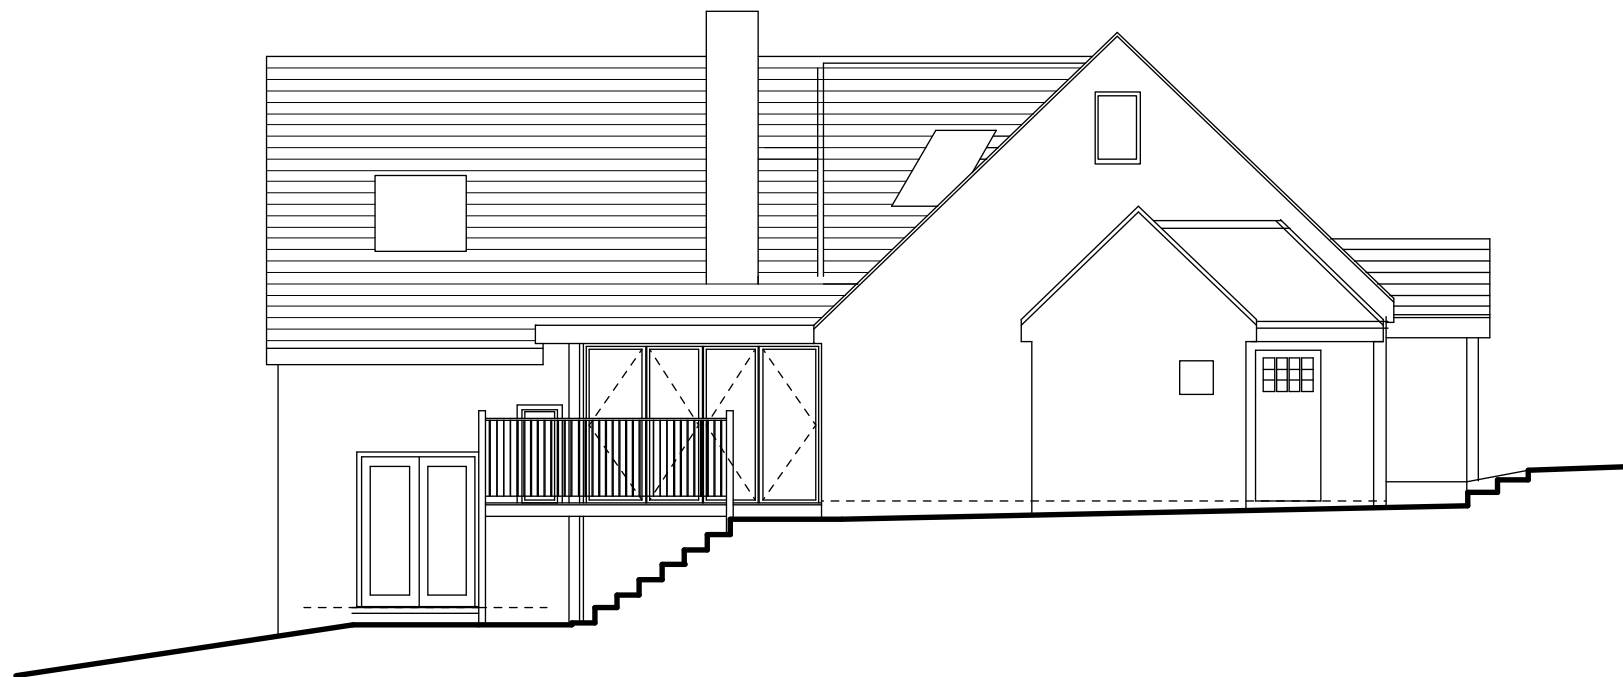

**Proposed Rear Elevation. 1.100**



**Proposed Side Elevation. 1.100**

rev: date:

drawn: LB checked:

**RandellBurton**  
ARCHITECTS

New Hall Offices, Barrington Street,  
 Tiverton, Devon - ex16 6pq  
 t 01884 254465  
 e studio@randellburton.co.uk



**CLIENT:**  
 Mr Burton

**PROJECT:**  
 Extension to 38 Over Norton Road,  
 Chipping Norton.

**DRG. TITLE:**  
 Scheme: Elevations

date: Nov 2023 scale: 1:100 @ A3

**JOB NO:**

**23-0643-021**