




Front Elevation



Back Elevation

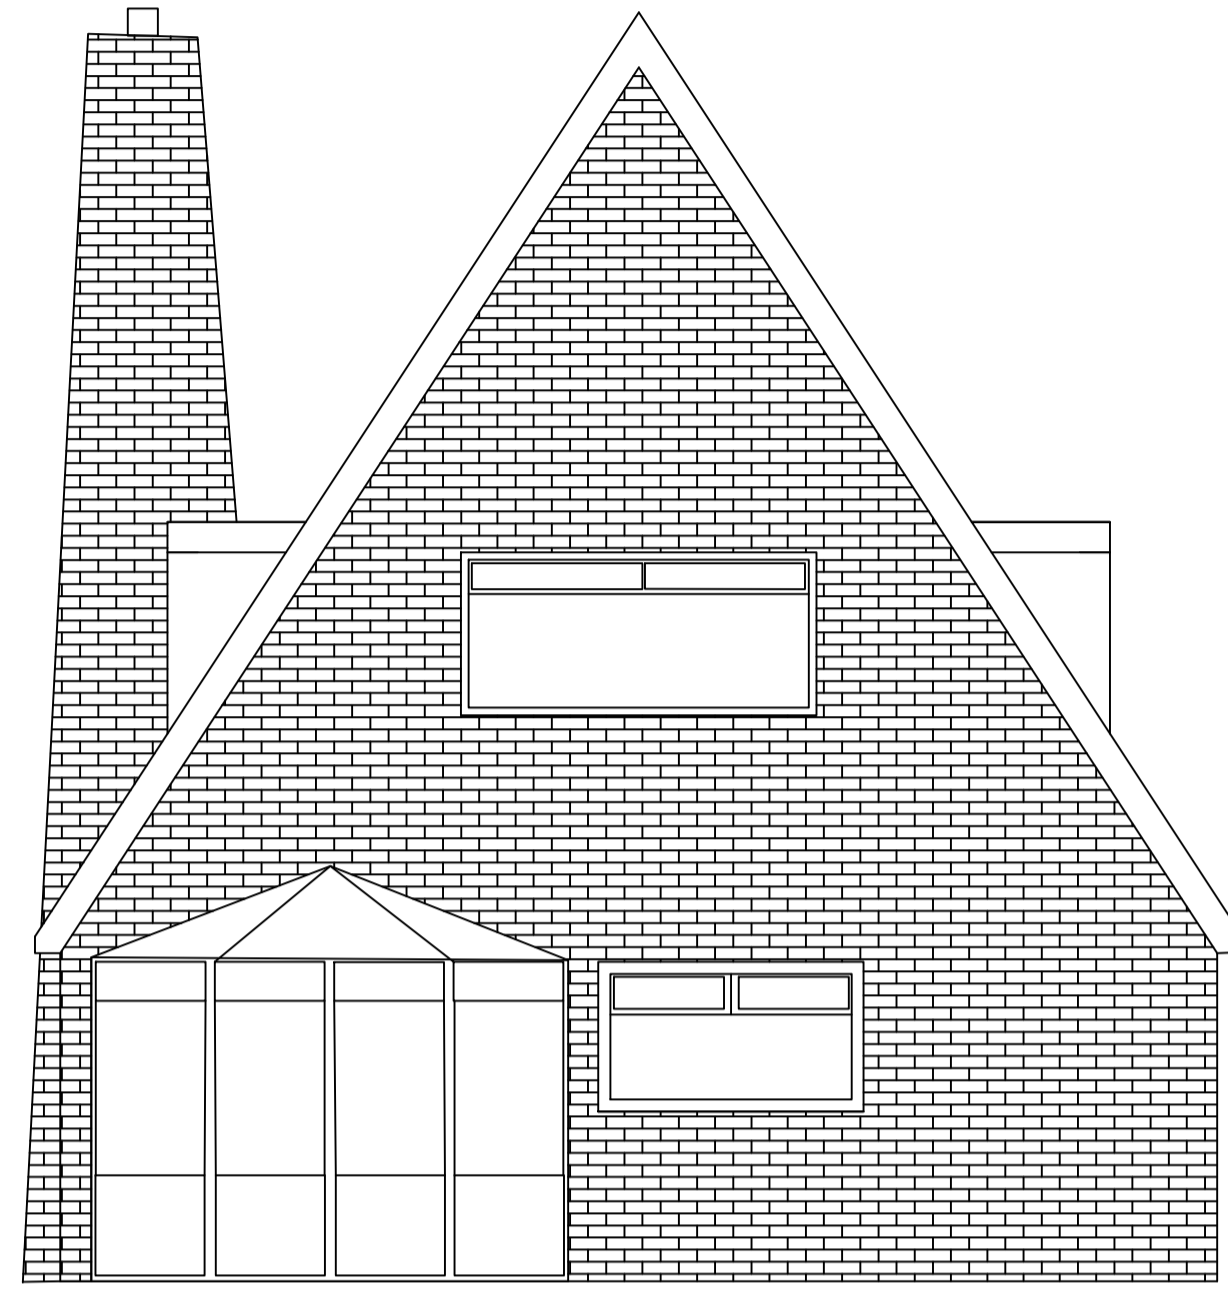

Side Elevation

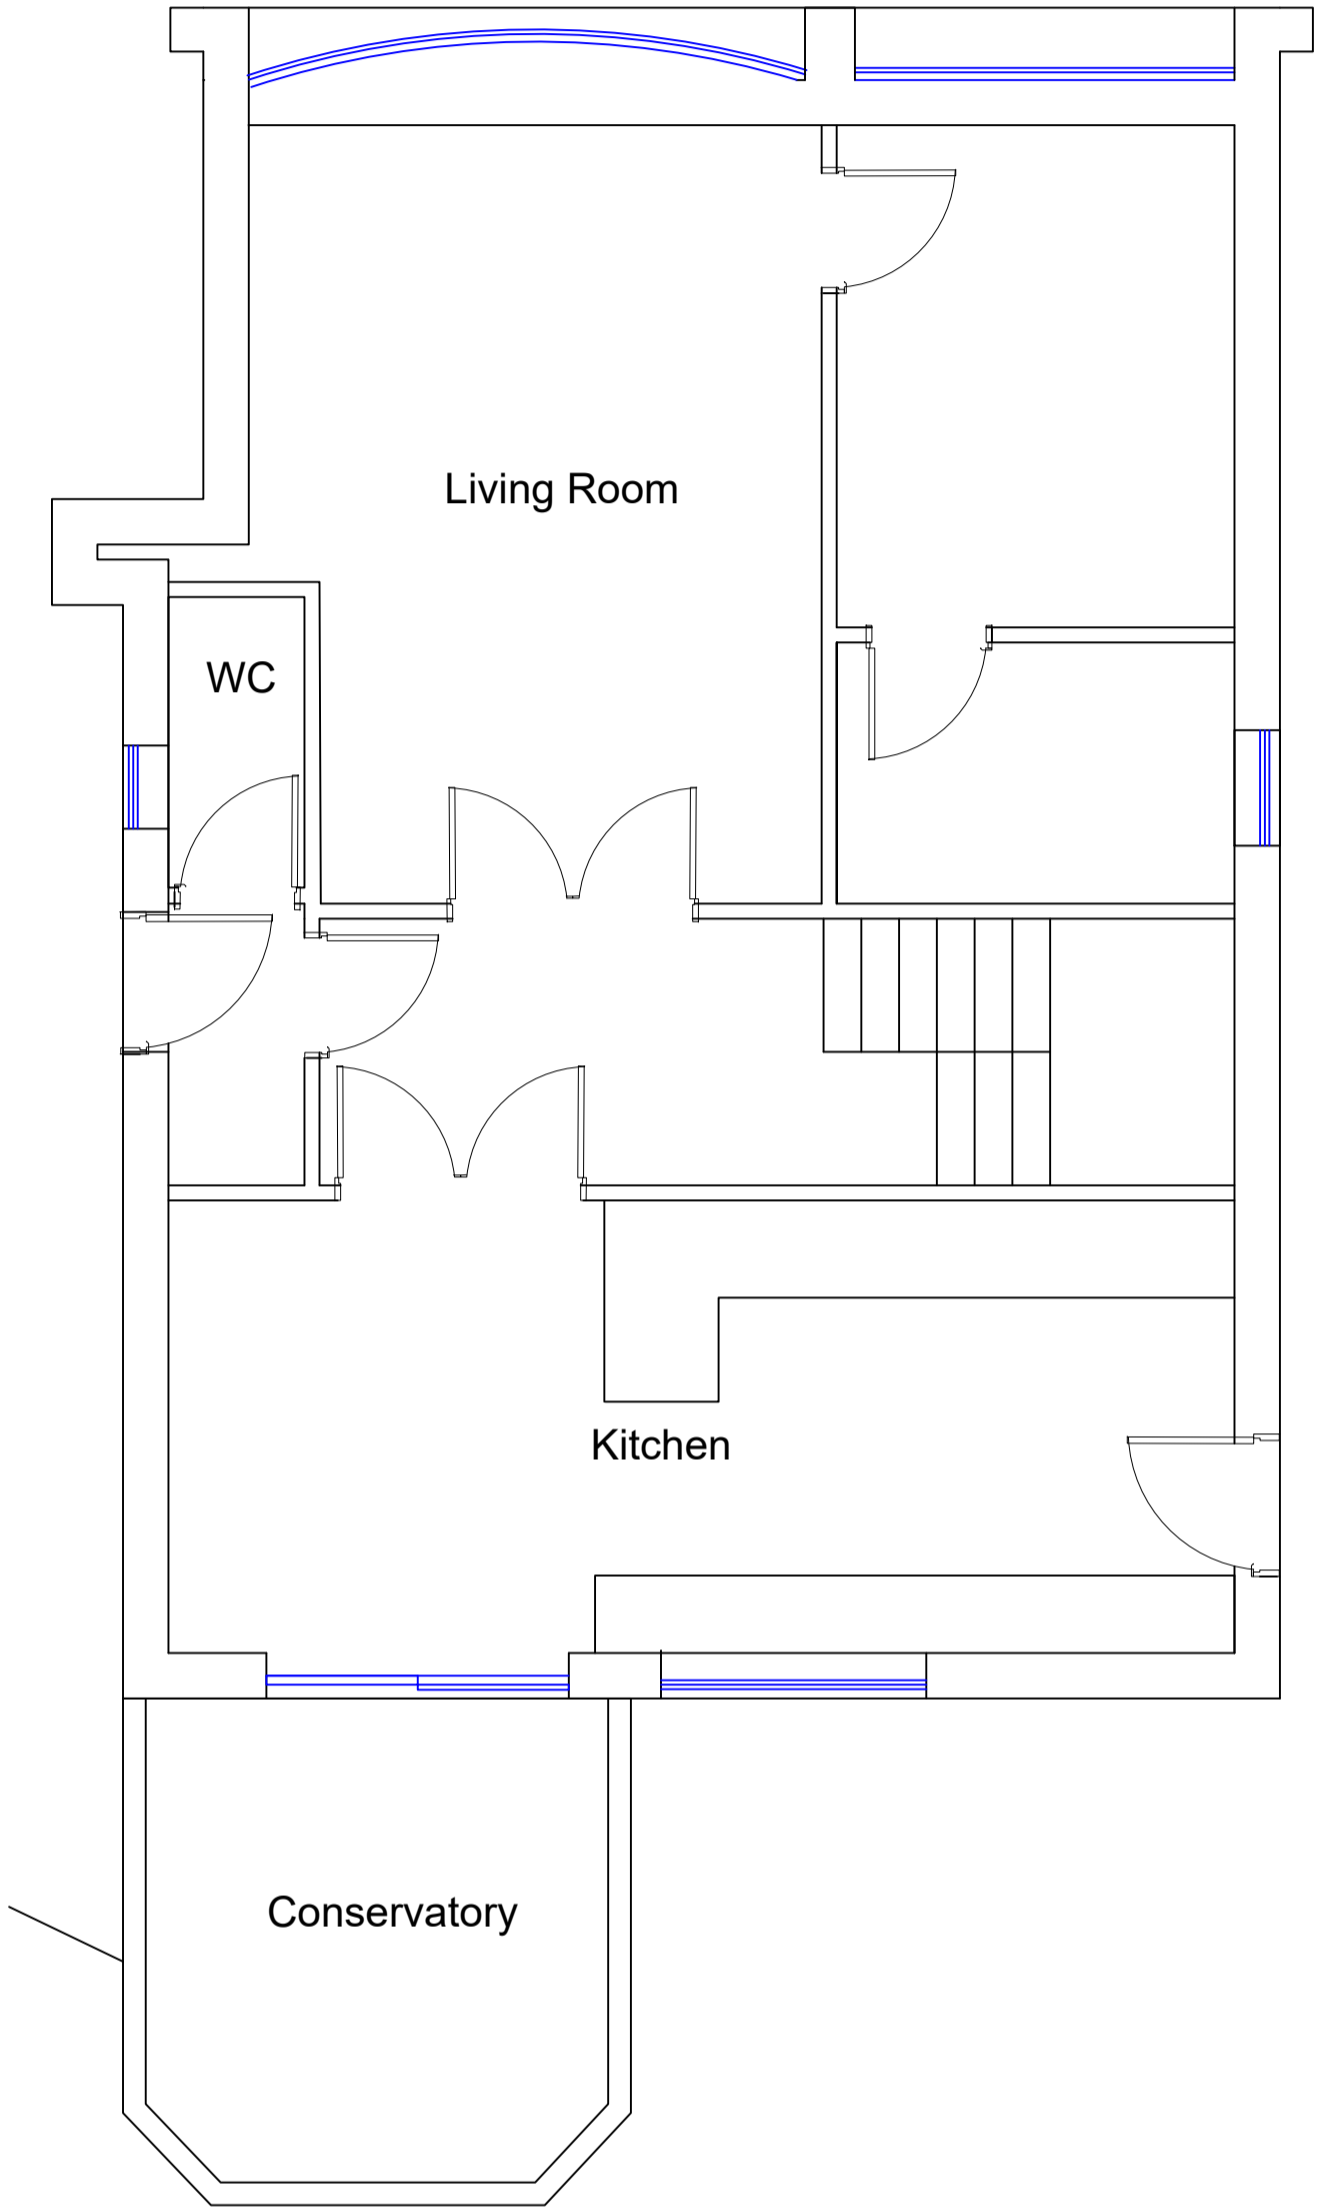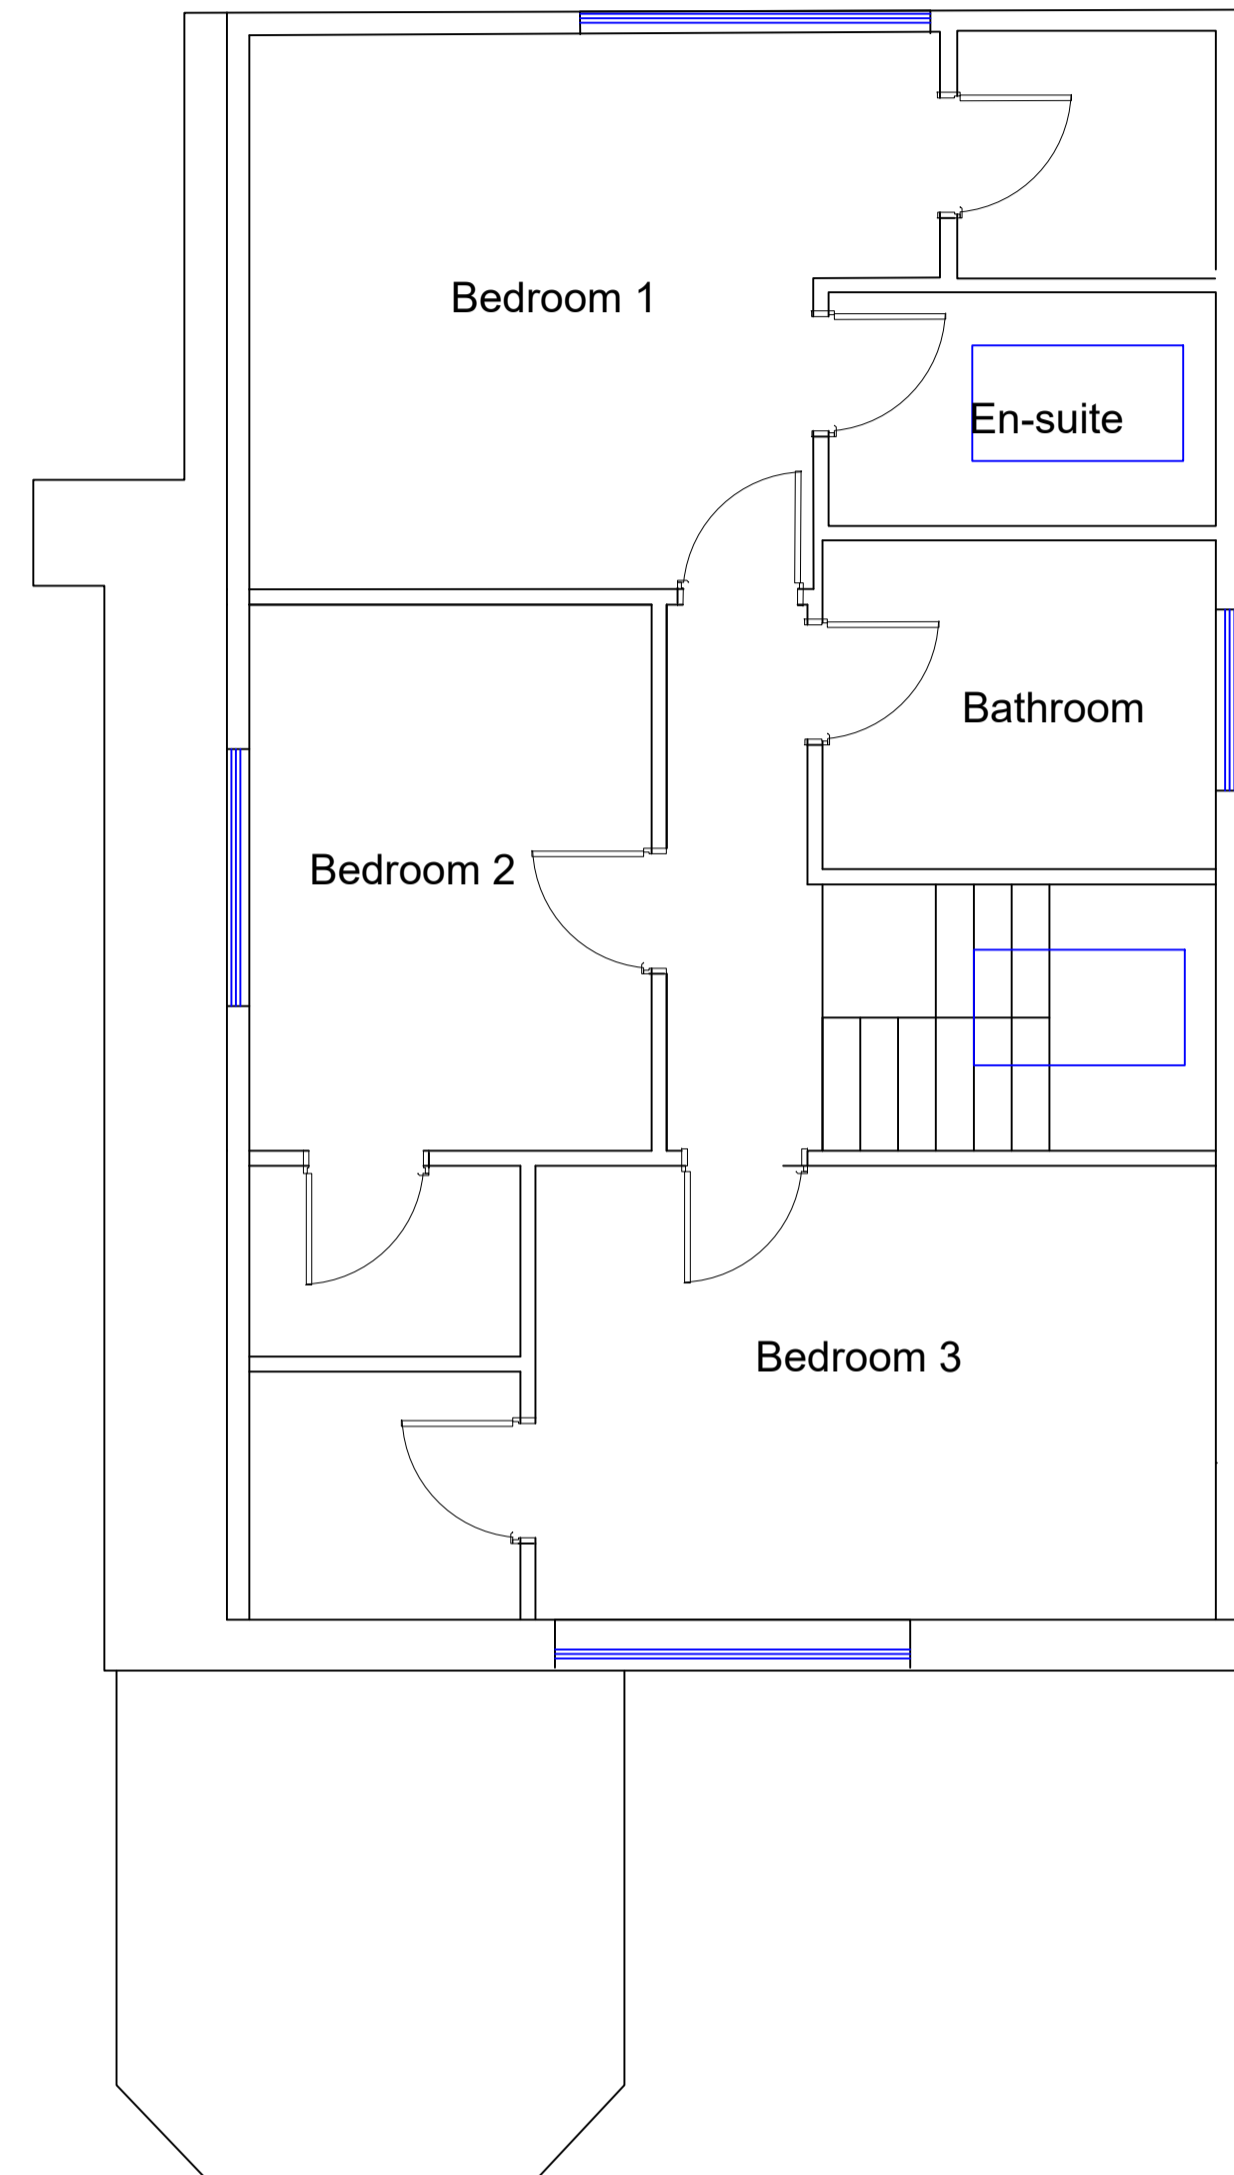

All dimensions are approximate only and it is the contractor's responsibility to check all measurements on site.

Client Robert & Louise Leigh	Status Planning application
Address 8 Pine Dale Rainford WA11 8DP	Date February 2024
	DWG No. RL100/EXG/01
Drawing Title Existing Layout	Revision -
	Stuart Melia
Scale 1:50 / A1	Drawing for planning application only