



Side Elevation

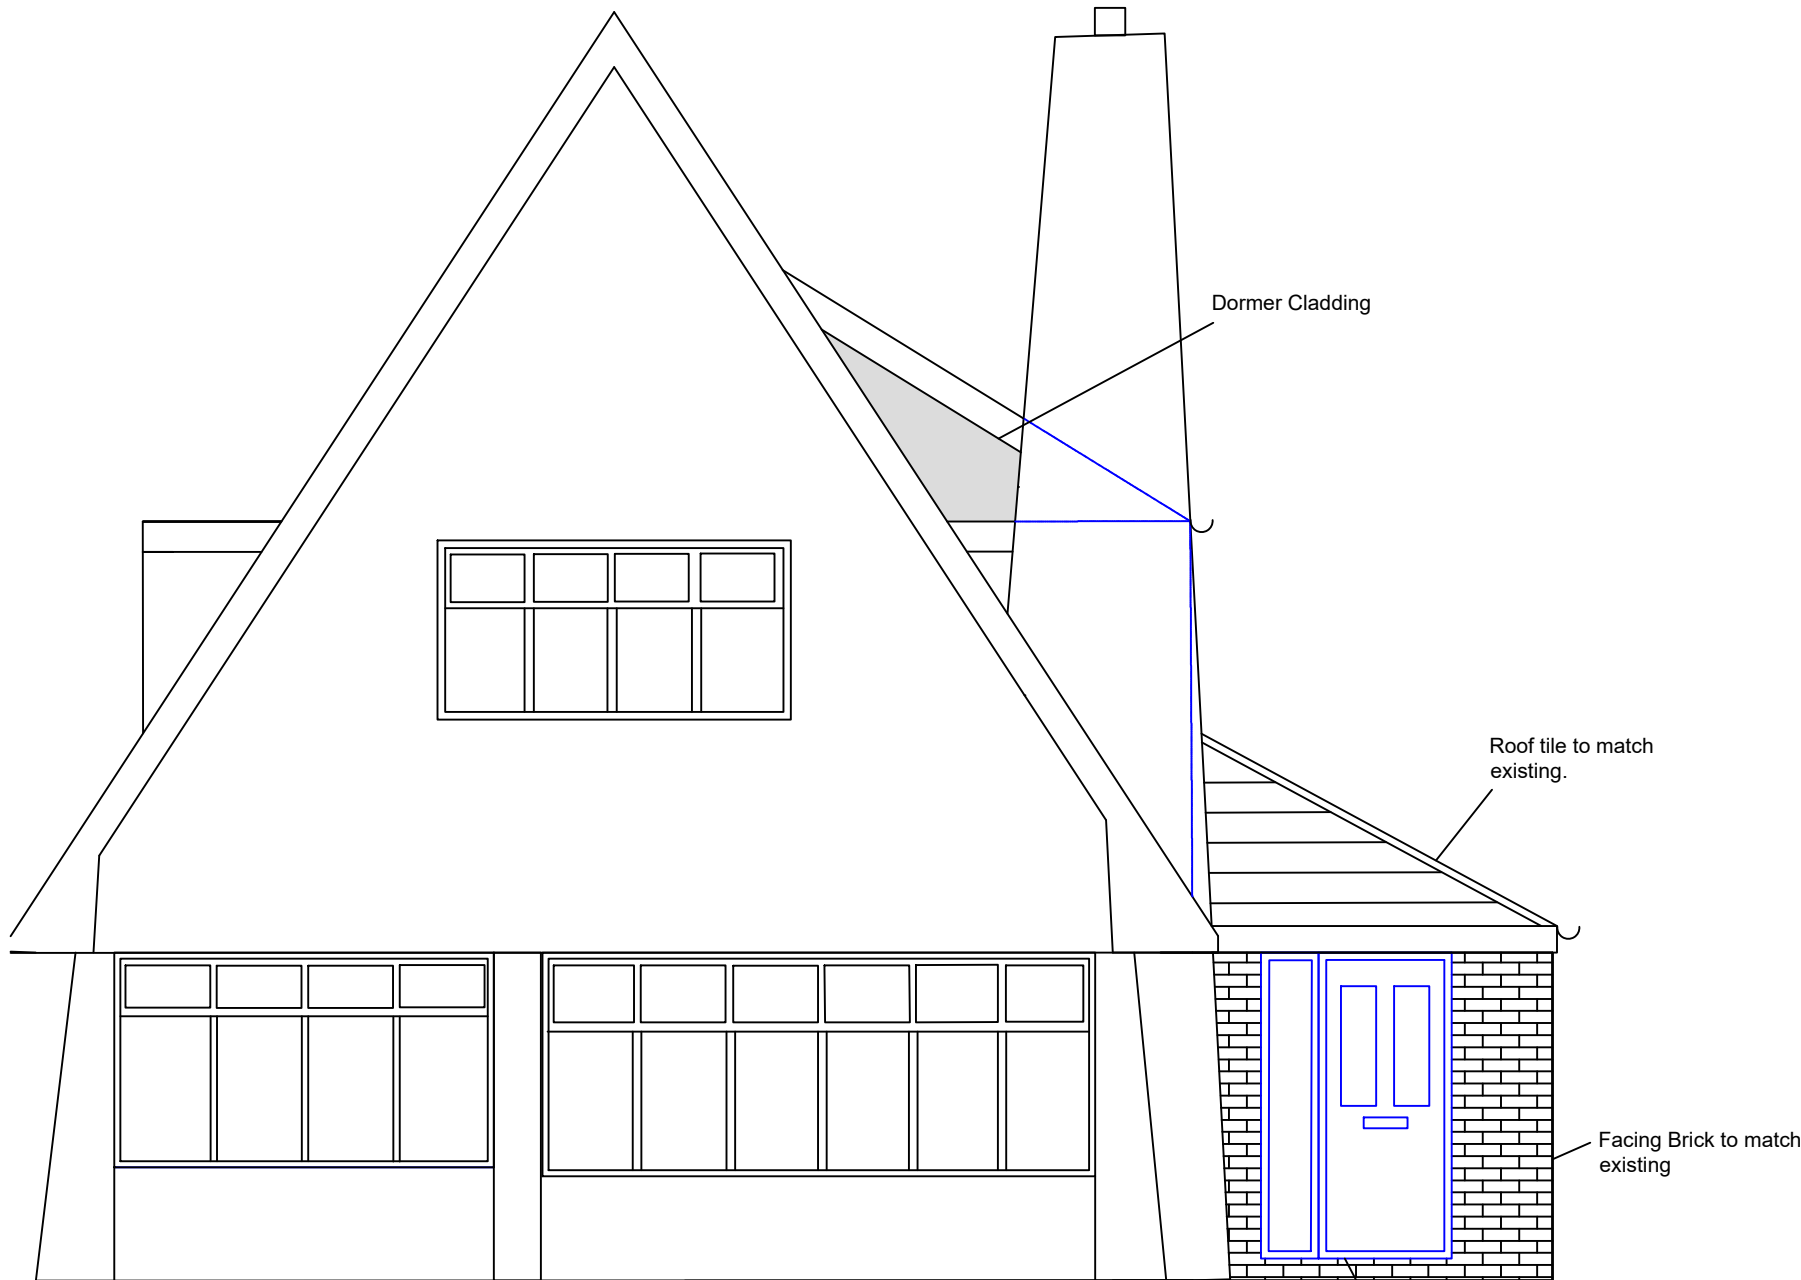

Front Elevation

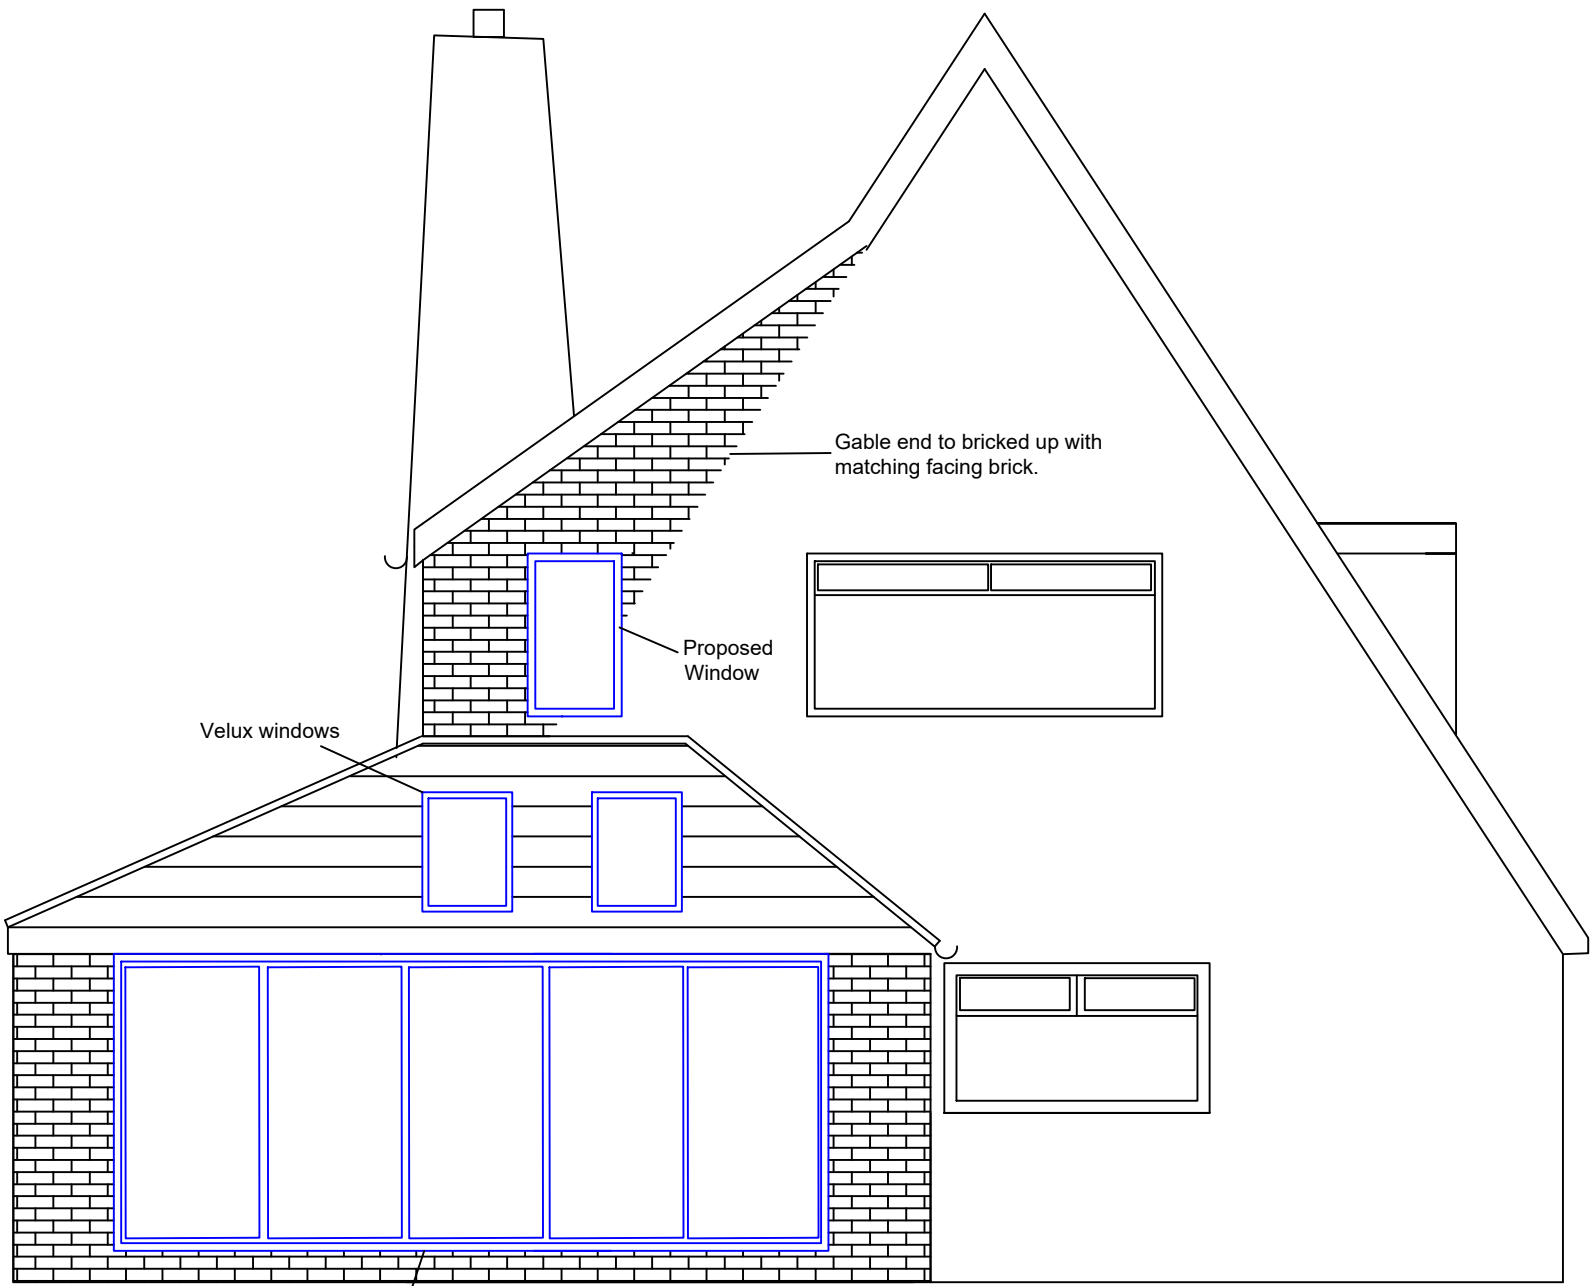

Back Elevation

All dimensions are approximate only and it is the contractor's responsibility to check all measurements on site.

|   |  |
|---|--|
| <b>Client</b><br>Robert & Louise Leigh  | <b>Status</b><br>Planning application        |
| <b>Address</b><br>8 Pine Dale<br>Rainford<br>WA11 8DP                         | <b>Date</b><br>February 2024                 |
|   | <b>DWG No.</b> RL100/PRO/01                  |
| <b>Drawing Title</b><br>Proposed Rear Extension and Side<br>Dormer Extension. | <b>Revision - A</b>                          |
|   | <b>Stuart Melia</b>                          |
| <b>Scale 1:50 / A1</b>  | <b>Drawing for planning application only</b> |